


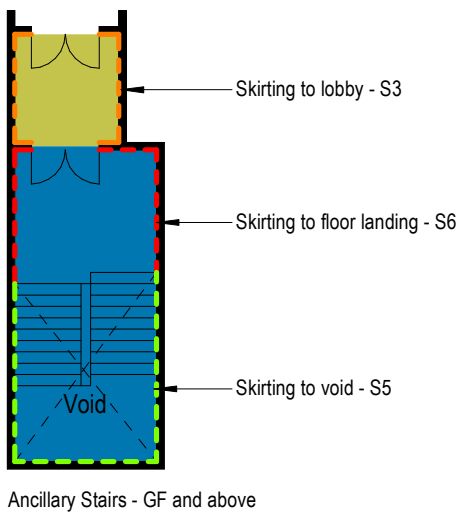

	Finishes 14. Wall Finish F. Floor Finish S. Siding Finish	
	Floor Finishes	
	F1 - By Tenant	
	F2 - Slip-resistant ceramic tiles to Lobby	
	F3 - Slip-resistant ceramic tiles to Toilets	
	F4 - Slip-resistant (Durable Gauge) vinyl sheet to Service Corridors, NSS, M50 150A	
	F4 - Barreter matting	
	F5 - Concrete Stair (Durable Gauge) vinyl sheet to Stair 05, NSS, M50 190	
	F6 - Concrete stair sealant to Stairs, NSS, E41 520	
	F6A - Walco Stair Cold Cure in Plant areas, NSS, M12 180	
	F7 - Broadcasted reinforced self curing highly crack bridging coloured car park deck flooring system, NSS, J31 111A	
	F7A - Top deck water proofing system, NSS, J31 111A	
	F8 - Broadcasted reinforced self curing highly crack bridging coloured car park ramp system, NSS, J31 111A	
	F9 - Sealed finished concrete to SE specification	
	F10 - Acoustic floor by Landlord, finishes by Tenant	
	F10A - Acoustic floor to void form by Tenant, finishes by Tenant	
	F11 - Audio finish by Tenant (Greenworld)	
	F12 - Refer to Greenworld Outdoor Specification Checklist Rev C dated March 2017 Section B Item 6.6	
	F12 - Finish by Landlord - TBC	
	NOTE:	
	* thermoplastic lining for parking/and/or zoning demarcation TBC.	
	- Screen sealing and WC finishes by Tenant	
	Wall Finishes	
	F1 - By Tenant	
	W2 - Porcelain wall tiles in Toilets, natural 300 x 600mm	
	W3 - Paint - Durable Matt Eggshell, NSS, M50 150A	
	Paint - Masonry to splashback areas, NSS, M50 170	
	W4 - Porcelain splashback tiles	
	W5 - Paint - Matt cold and easier to plant areas, NSS, M50 110A	

- S1 – By Tenant
- S2 – Porcelain covered tiles to Lift lobby
- S2A – Porcelain covered tiles to Toilets
- S3 – Self covered vinyl to Service Corridors
- S4 – MDF painted - Durable Acrylic Eggshell, NBS: P20/200 & M60/155A
- S5 - None
- S6 - Sit-on covered vinyl

- 1 - Colour zone 1 to parking spaces. Colour : Traffic Blue
- 2 - Colour zone 2 to pedestrian walkways. Colour : Tile Red
- 3 - Colour zone 3 to roads. Colour : Dark Grey
- 4 - White markings
- 5 - Perimeter kerb upstands / islands - Colour : Mid grey
- 6 - Yellow cross hatching

8 - Yellow Hazard marking to kerbs.
9 - Vehicle Restaraint barrier

- This drawing is copyright.
- Do not scale dimensions from this drawing.
- This drawing is to be read in conjunction with all other relevant drawings.
- All discrepancies on this drawing are to be reported to the architect.
- Do not modify any element of this drawing.
- Use drawing only for purposes(s) issued.

The following external model ties are included within this drawing:

1 : 200

 Intelligence Buildings Infrastructure	Project		Drawing Title	
	www.ibigroup.com		ZC - Internal Finishes - Third Floor	
The Glass Works - Barmsey Development Siles ZB & ZC	Job Number		Date Created	
	30/2/17		20/09/2017	
BGW2-IBI-ZC-03-PN-A-G330-0005	1st @ IBCS		Purpose	
	1 : 200		Construction	
Drawing Number	Revision		PWS 1192 Status Code	
	P06		A	