


FRONT ELEVATION

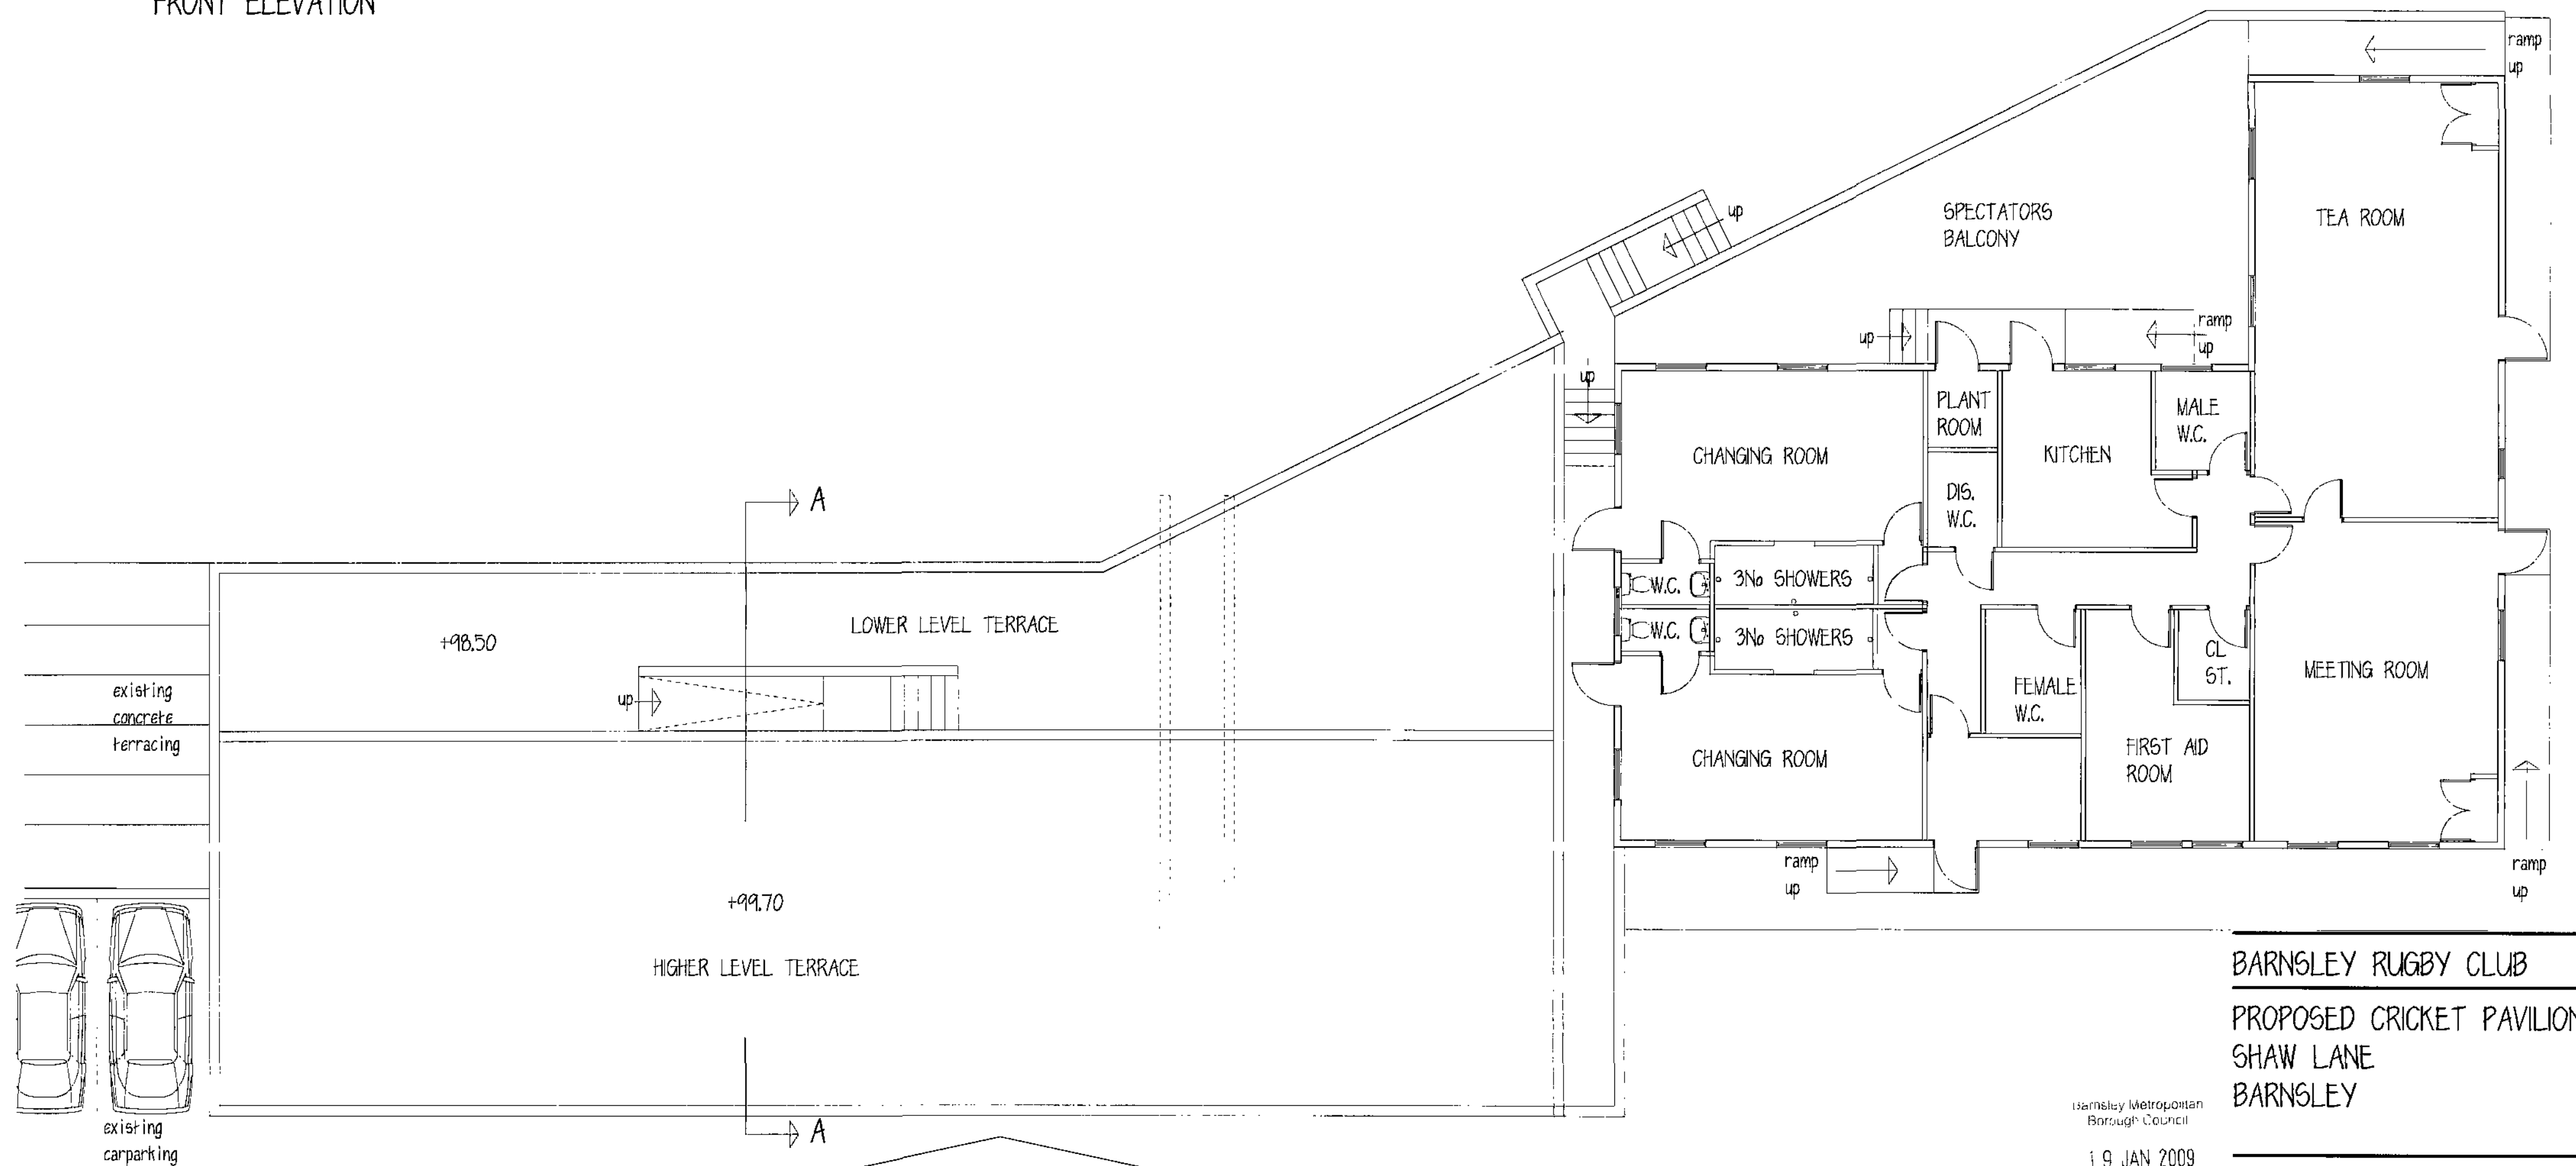

SECTION A-A

BARNSELY RUGBY CLUB
PROPOSED CRICKET PAVILION
SHAW LANE
BARNSELY

Barnsley Metropolitan
Borough Council

19 JAN 2009

Corporate Mail Room

PLANS & ELEVATIONS

1:100 OCT. 08 Rev A


Peter Thompson

"Linwood"
Barnsley Road
Dodworth

Ref. 01226 201391

Barnsley S75 3JR m. 07973251730

e-mail peter-thompson@hotmail.co.uk

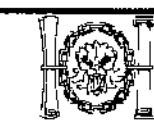

M.C.I.A.T.