

Land Registry

Transfer of part of registered title(s)

TP

If you need more room than is provided for in a panel, and your software allows, you can expand any panel in the form. Alternatively use continuation sheet CS and attach it to this form.

Leave blank if not yet registered.

When application for registration is made these title number(s) should be entered in panel 2 of Form AP1.

Insert address, including postcode (if any), or other description of the property transferred. Any physical exclusions, such as mines and minerals, should be defined.

Place 'X' in the appropriate box and complete the statement.

For example 'edged red'.

For example 'edged and numbered 1 in blue'.

Any plan lodged must be signed by the transferor.



Give full name(s).

Complete as appropriate where the transferor is a company.


Give full name(s).

Complete as appropriate where the transferee is a company. Also, for an overseas company, unless an arrangement with Land Registry exists, lodge either a certificate in Form 7 in Schedule 3 to the Land Registration Rules 2003 or a certified copy of the constitution in English or Welsh, or other evidence permitted by

1	Title number(s) out of which the property is transferred: SYK436565
2	Other title number(s) against which matters contained in this transfer are to be registered or noted, if any:
3	Property: Byre Cottage, 7 Midhope Court, Midhoptonstones, Stocksbridge, Sheffield, S36 4GW. The property is identified <input checked="" type="checkbox"/> on the attached plan and shown edged in red <input type="checkbox"/> on the title plan(s) of the above titles and shown:
4	Date:
5	Transferor: Robuild Limited For UK incorporated companies/LLPs Registered number of company or limited liability partnership including any prefix: 03364503 For overseas companies (a) Territory of incorporation: (b) Registered number in the United Kingdom including any prefix:
6	Transferee for entry in the register: Dean Forster For UK incorporated companies/LLPs Registered number of company or limited liability partnership including any prefix: For overseas companies (a) Territory of incorporation: (b) Registered number in the United Kingdom including any prefix:

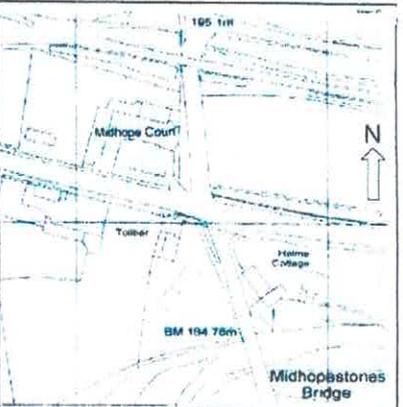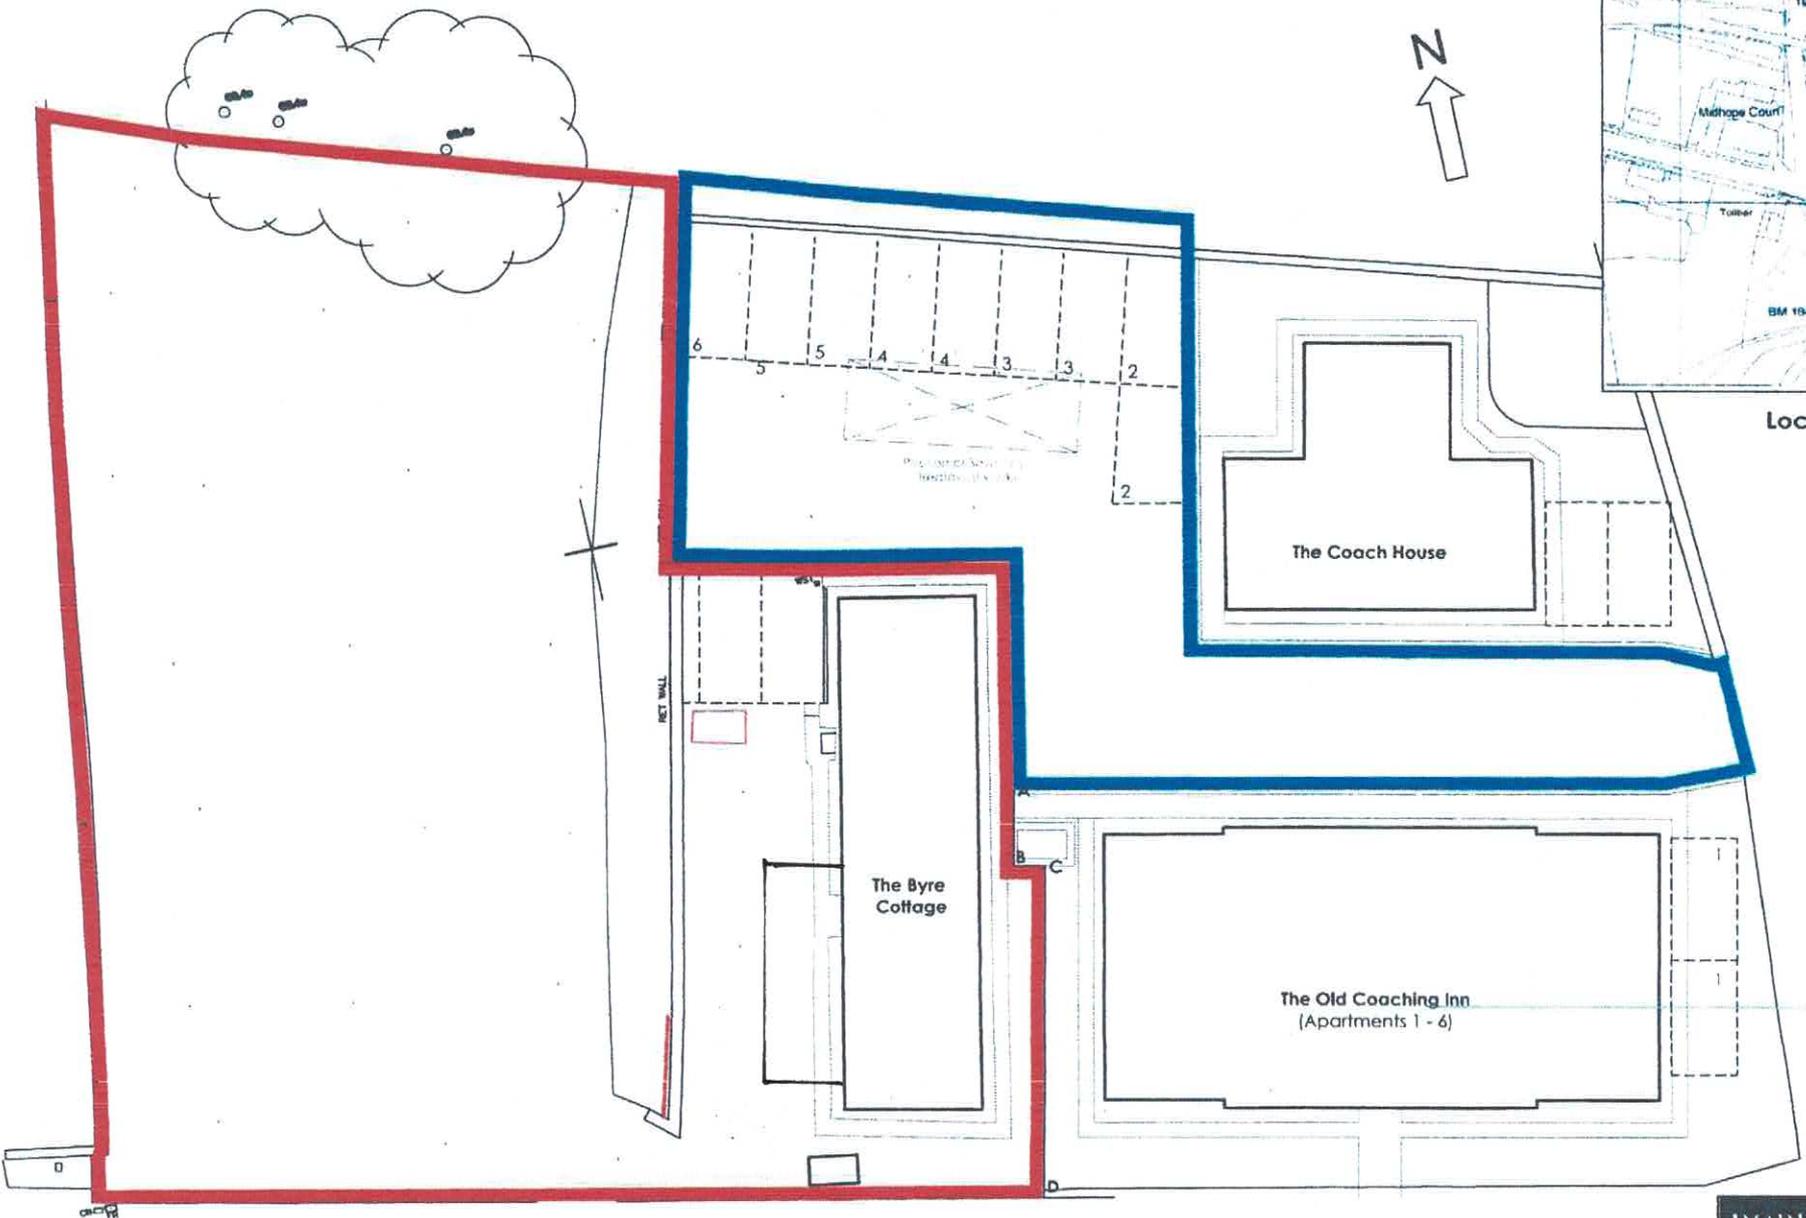

Location Plan - NTS

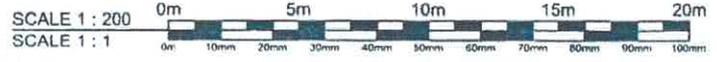

A616

- Key:**
- Demise of Byre Cottage - Midhope Court
 - Ownership Boundary
 - A,B,C,D Proposed Fence line Indicated at Points (Maximum height of 1.2m)

ROBUILD LIMITED

**Byre Cottage
Midhope Court
Site Plan
1:200 scale @A3**