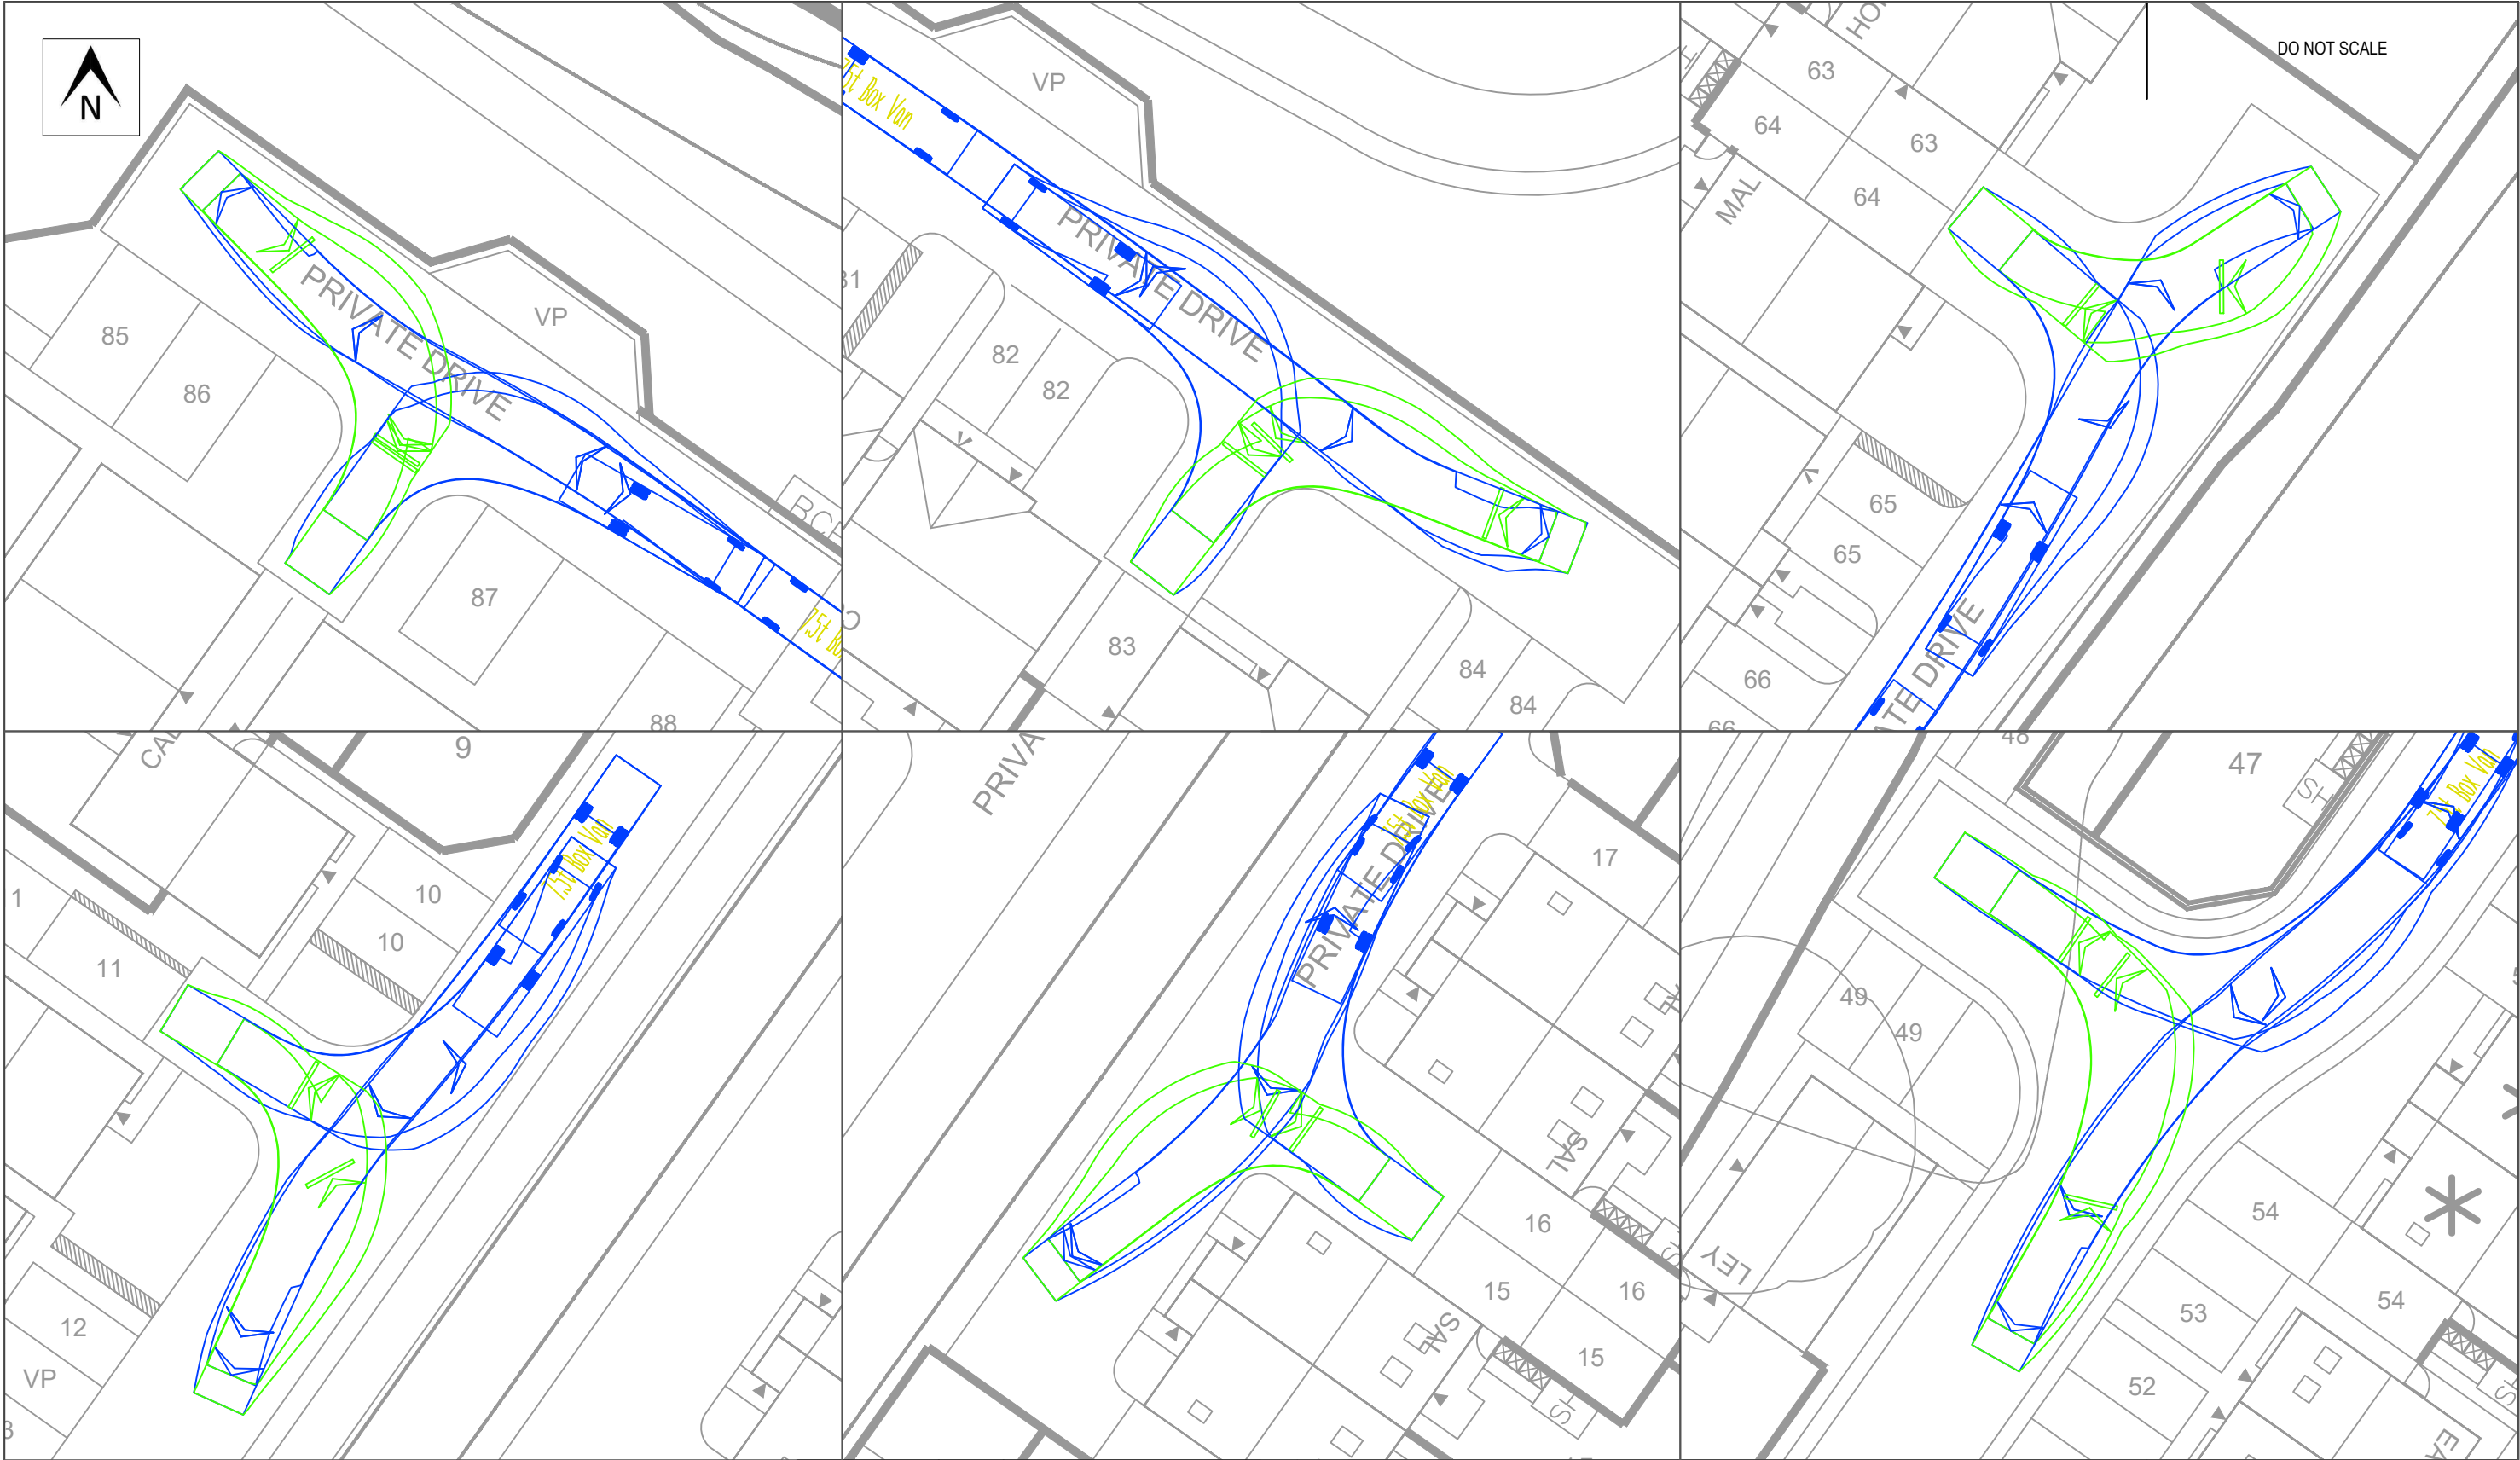


7.5t Box Van
Overall Length 8.010m
Overall Width 2.100m
Overall Body Height 3.556m
Min Body Ground Clearance 0.351m
Track Width 2.064m
Lock to lock time 4.00s
Kerb to Kerb Turning Radius 7.400m

-	16/05/24	RP	INITIAL ISSUE	SC	SC
REV	DATE	BY	DESCRIPTION	CHK	APP
STATUS			PRELIMINARY		

PROJECT	HIGH STREET, GREAT HOUGHTON
DRAWING TITLE	SWEPT PATH ANALYSIS DELIVERY VEHICLE TRACKING

CLIENT	AVANT HOMES			
CHECKED	SC	APPROVED	SC	DRG No. 21069/ATR/12
DRAWN BY:	RP	SCALE @ A3 1:250	DATE MAY 2025	REV. -


OPTIMA
Intelligent Highway Solutions
Suite 1, 3rd Floor, Goodbard House, Infirmary Street
Leeds LS1 2JP
optimahighways.com T 0113 245 1679