


6th FORM CENTRE

NOTE:
 This drawing is to show design intent and is subject to design development.
 Plant indicative only, please refer to M&E engineer information for detailed dimensions / locations.
 Access & Maintenance requirements to all equipment be finalised.

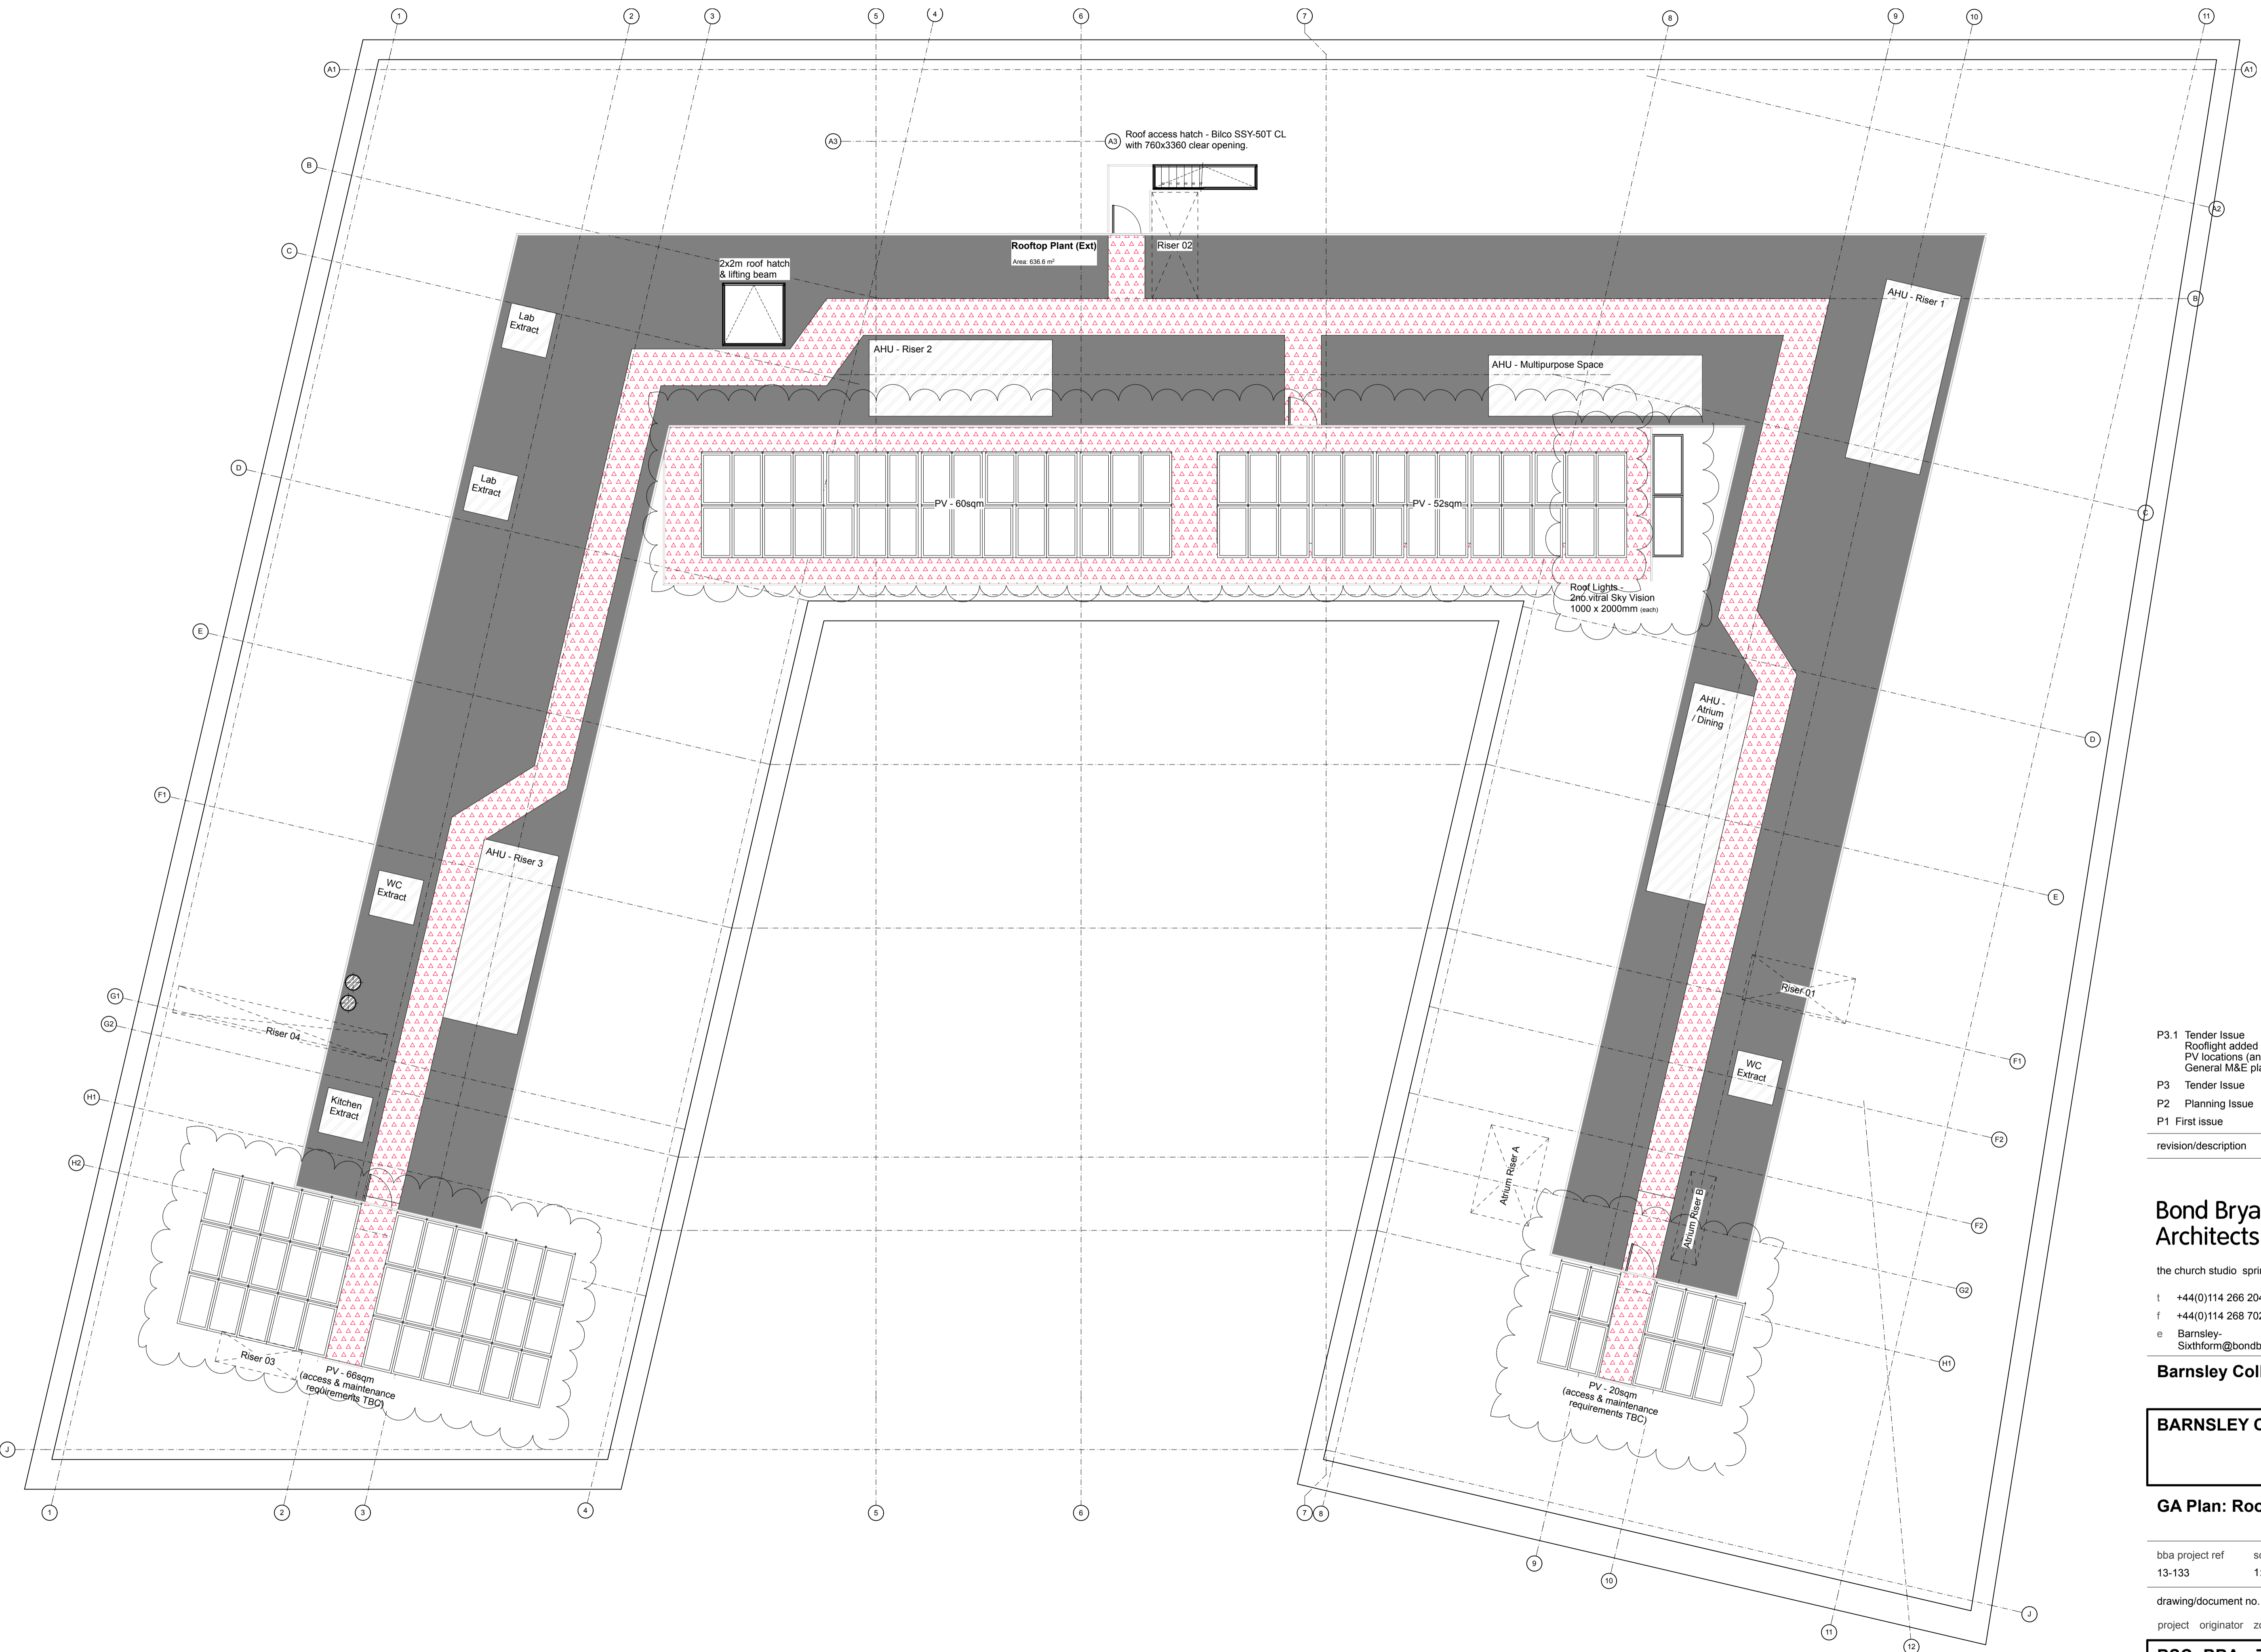

P3.1 Tender Issue	RB	MCI	14.02.14
Rooflight added to Citizenship class			
PV locations (and access) indicated as per SLE information			
General M&E plant indicative of current SLE information			
P3 Tender Issue	RB	MCI	15.01.14
P2 Planning Issue	SP	MC	17.12.13
P1 First issue	SP	MC	03.12.13

revision/description	drawn	checked	date

Bond Bryan Architects

the church studio springvale road sheffield S10 1LP

t +44(0)114 266 2040 w www.bondbryan.com
 f +44(0)114 268 7021 tw @bondbryan
 e Bamsley-
 Sixthform@bondbryan.co.uk



PRELIMINARY

Barnsley College 6th Form Centre

BARNSELY COLLEGE

GA Plan: Roof Level

bba project ref	scale	purpose of issue
13-133	1:100 @A1	PRELIMINARY

drawing/document no.	project	originator	zone	level	type	role	number	status	rev

BSC - BBA - Z0 - RF-DR - A - 02005 D2 P3.1

This document is © Bond Bryan Architects Ltd. If in doubt ASK. Drawing measurements shall not be obtained by scaling. Verify all dimensions prior to construction. Immediately report any discrepancies on this document to the Architect. This document shall be read in conjunction with associated models, specifications and related consultant's documents.