

Notes

Extruded Aluminium Framed Windows and Door 45 x100mm RAL 9005 Black
Single Pane 8.8mm Laminated Safety Glass Used throughout
Existing Galvanised Steel Roller Shutter 6500w x 2400h - RAL 9005 Black
Existing Shutterbox Housing at top 6540 x 300 x 300 – RAL 9005 Black


Existing



Proposed Shutters UP



Proposed Shutters DOWN

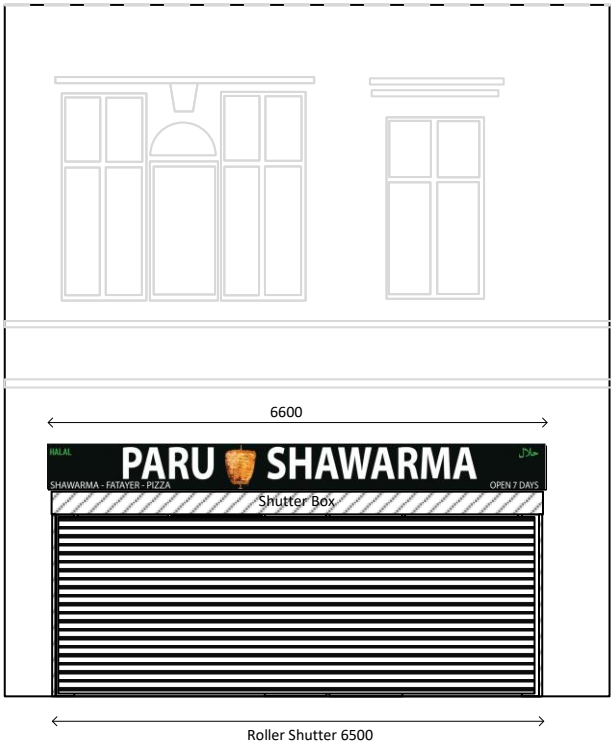

Drawing Purpose – Repalcement Windows Doors and Shutter

Drawing Details

The purpose of this drawing is for the submission of a change of use consent.
All Measurements have been drawn in millimetres.
This drawing is not be used for the intention of any building, shop fitting or construction purposes.

Drawing Name
Replacement Windows

Drawing Title
W S70 2RA

Premises Address
1 Peel Street,
Barnsley
S70 2RA

SCALE
1-100 @ A4