


EXISTING DRY STONE WALL

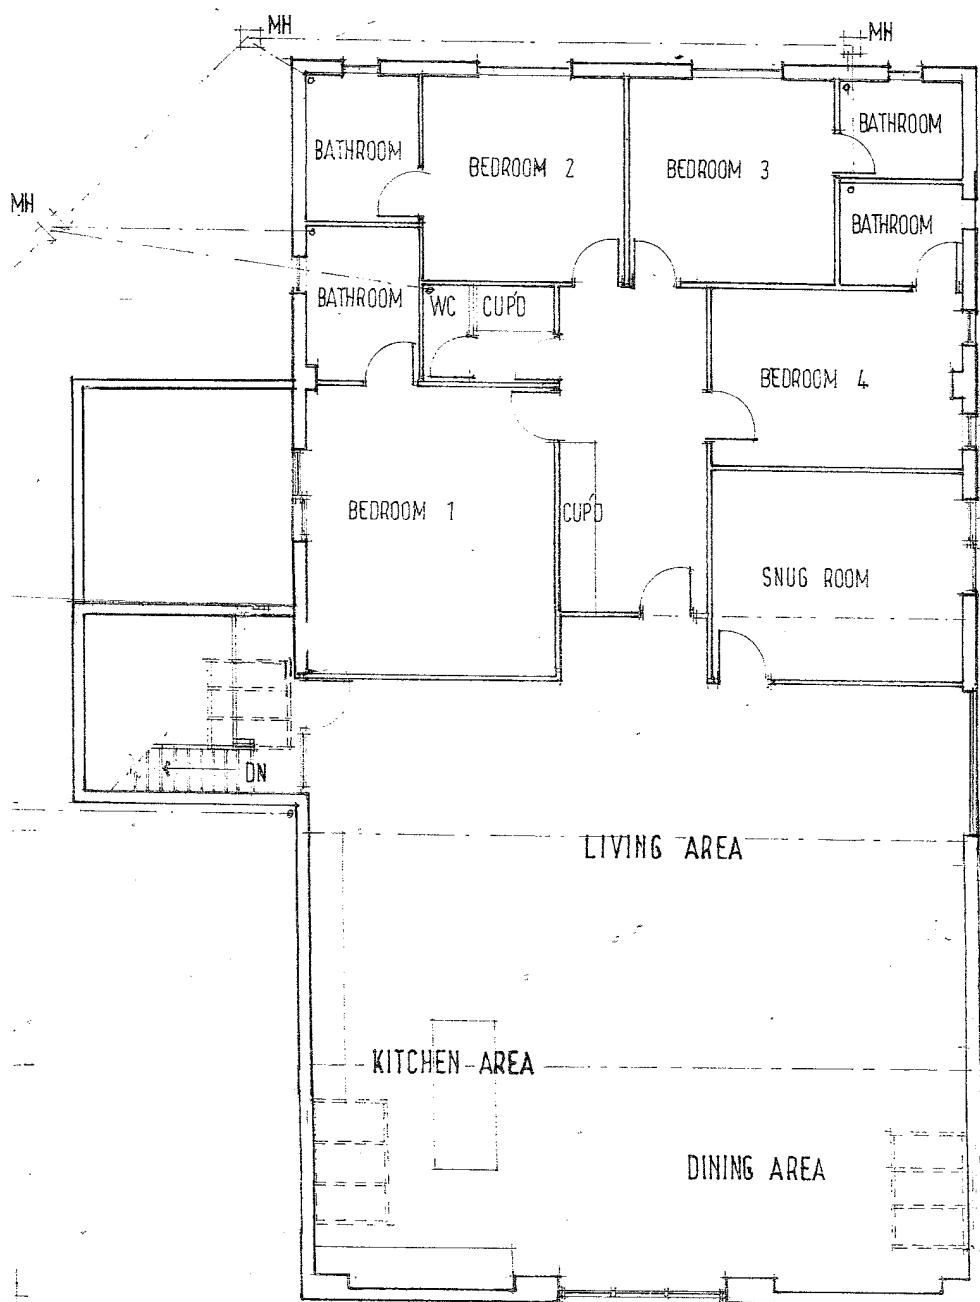

FIRST FLOOR PROPOSED REXA
1:100