

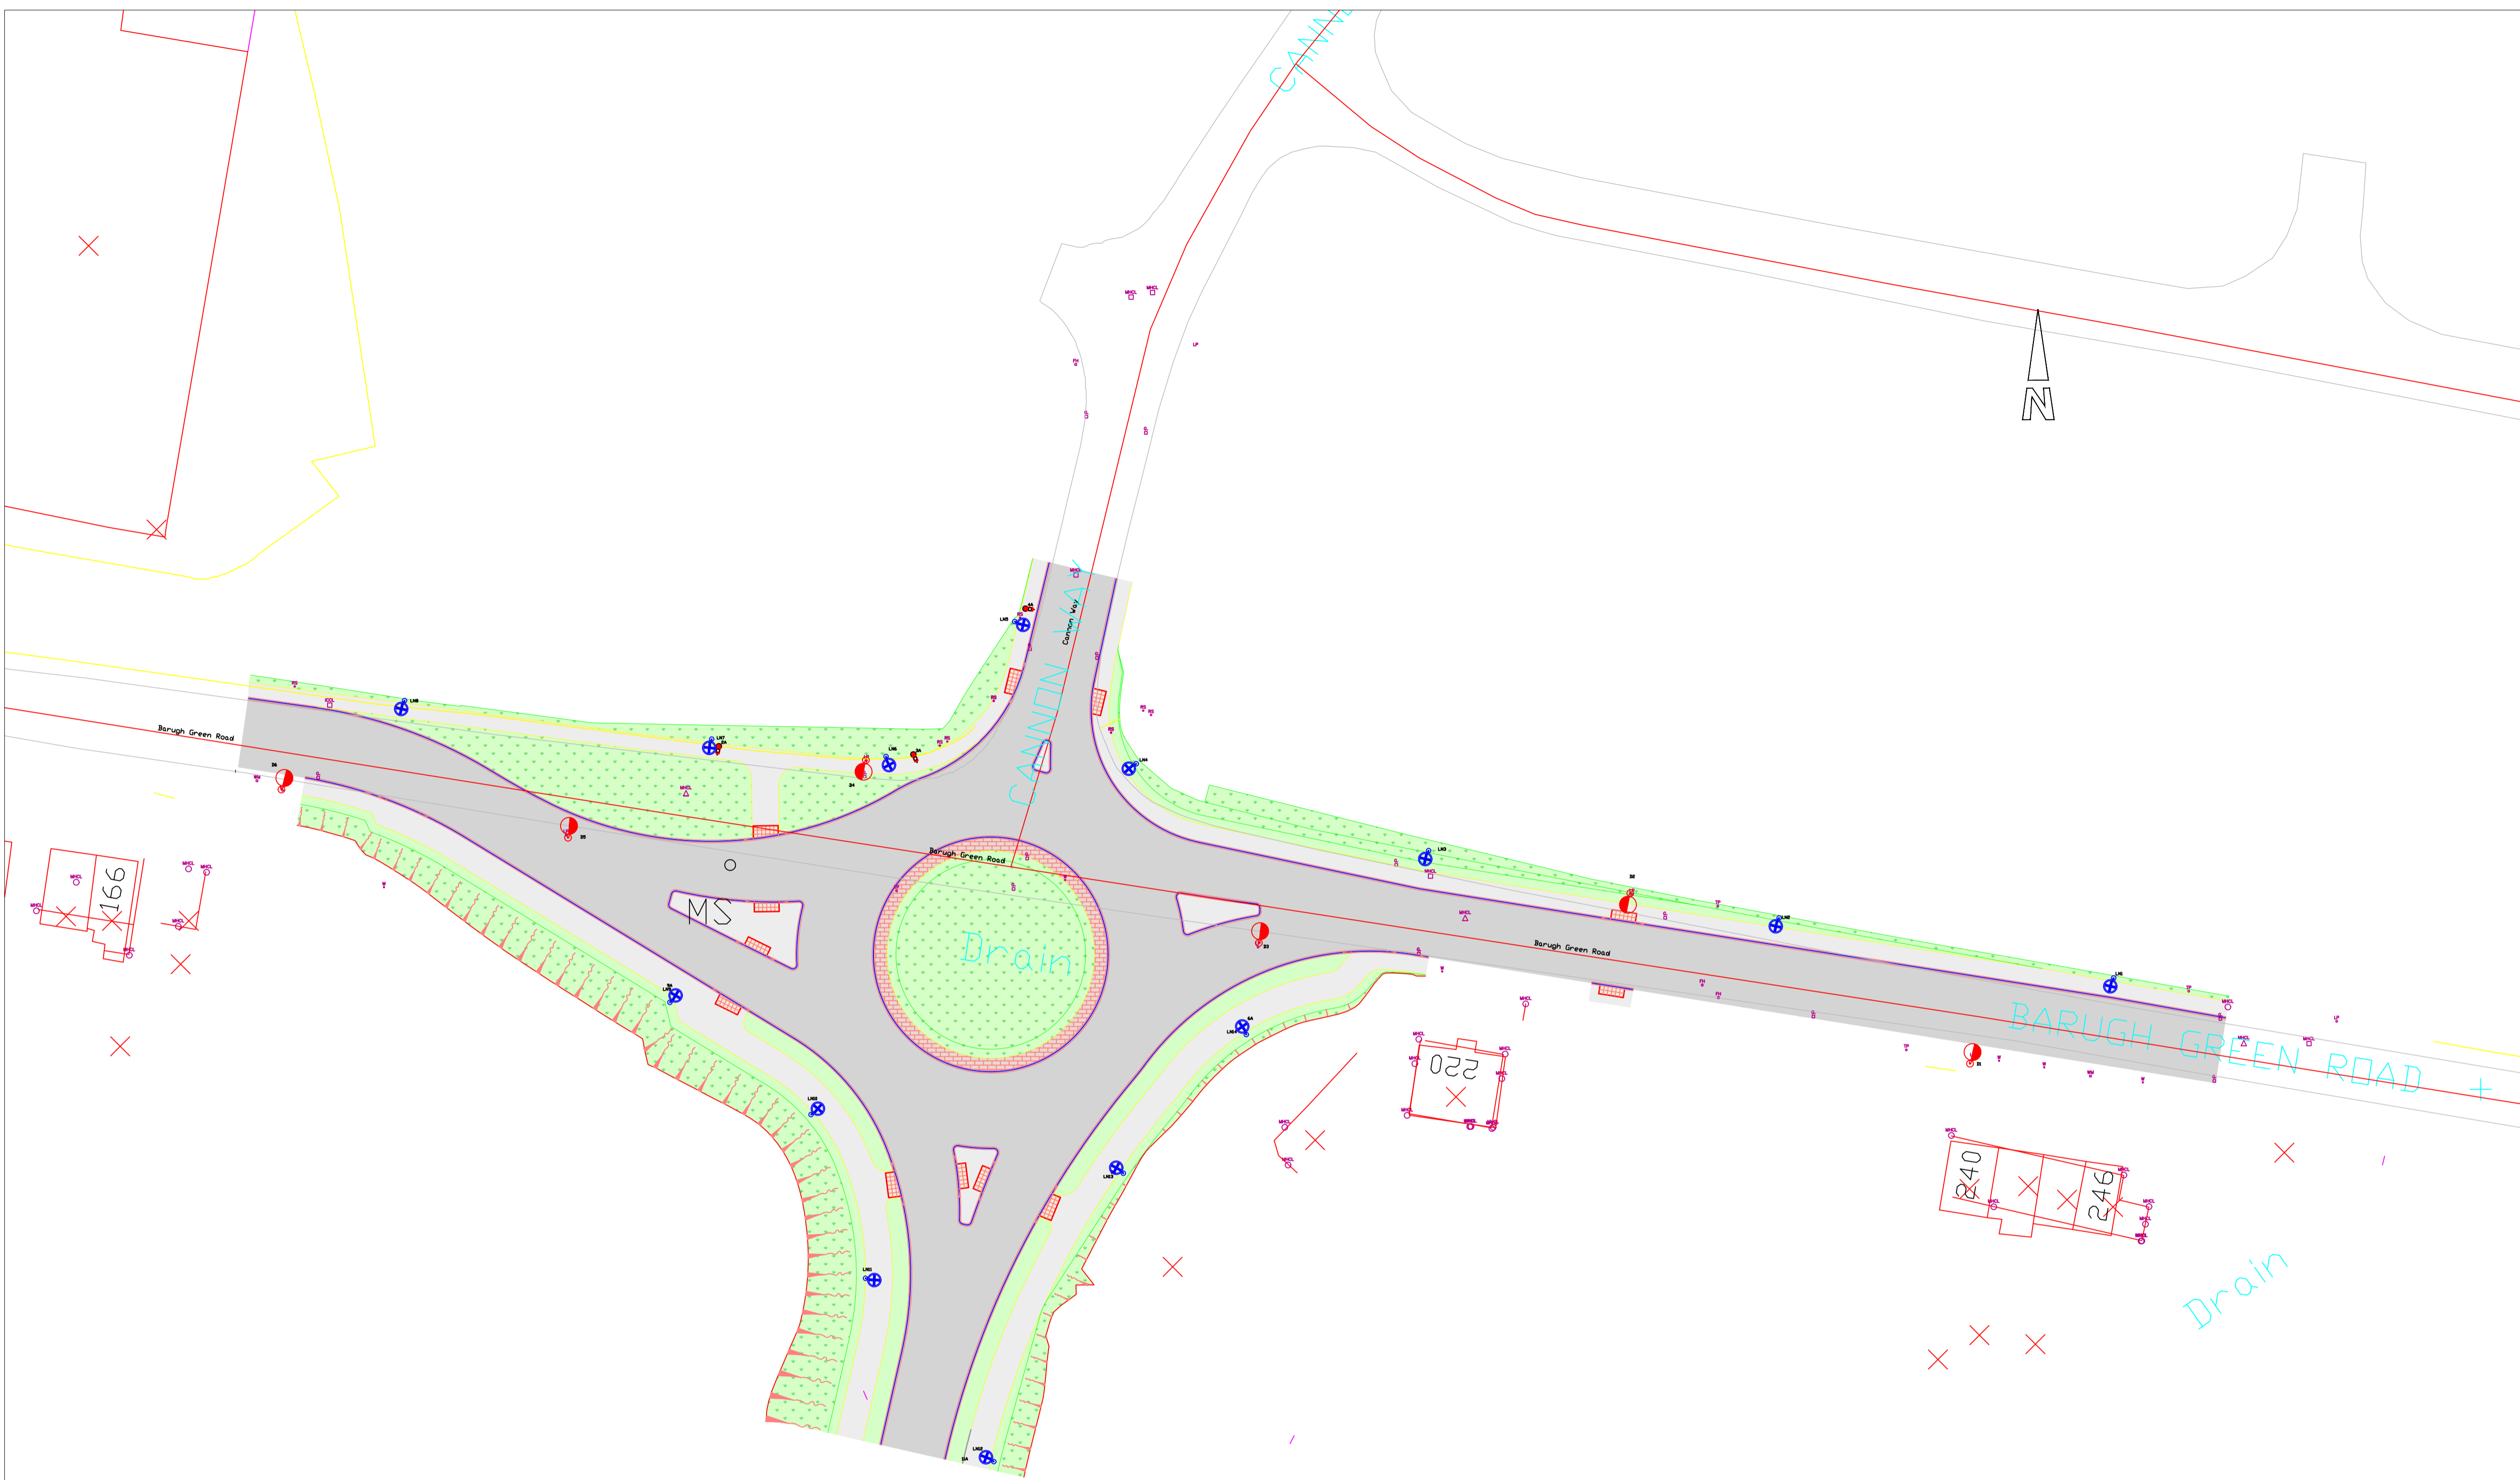


# Street Lighting Arrangement

-  Disconnect existing LC. Lantern to be taken up to store at Council depot. Column to be taken up to tip at council depot
  -  New 10M galvanised steel column with Urbis Axia 3.2 type A lantern complete with electronic PEC.
- All materials to comply fully with current BMBC Street Lighting Specification.



Based upon Ordnance Survey Digital Mapping.  
 With permission of the Controller of Her Majesty's Stationery Office. CROWN COPYRIGHT RESERVED  
 Unauthorised reproduction infringes Crown Copyright and may lead to prosecution or Civil Proceedings. Licence No. 10002264

Rev.	By	Amendments	Date



Project  
**M1 Jct 37 Link  
 SCRIF Area 1**

Drawing title  
**Street Lighting  
 and Electrical Proposals**

Scale 500:1 @ A1	Drawn SGA	Checked	Date 8/2/2021
---------------------	--------------	---------	------------------

Drawing No.  
**SL20-52/1300/Barugh**

Paul Castle  
 Service Director, Environment & Transport.  
 Place Directorate.  
 Westgate Plaza, Barnsley, S70 2DR.  
 Tel. (01226) 773555 Fax. (01226) 772110