



FRONT ELEVATION

REAR ELEVATION

SIDE ELEVATION

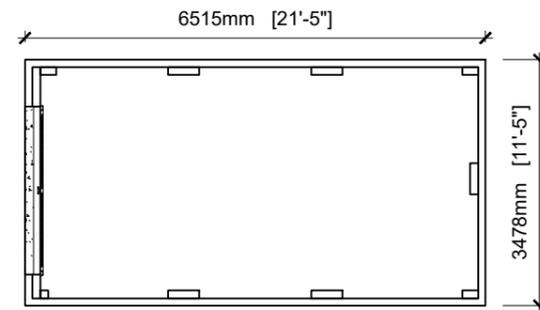


FLOOR PLAN

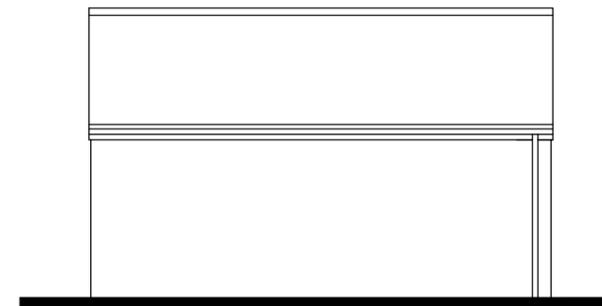

SIDE ELEVATION

Scaled @ 1:100

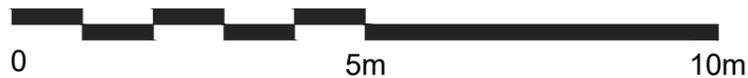

REV.	DESCRIPTION	BY:	DATE:

**STEN**  
ARCHITECTURE

STEN Architecture Ltd  
The Studio  
Harrison Street  
Wakefield  
WF1 1PS  
Tel: 01924 950985

Web: [www.sten-architecture.co.uk](http://www.sten-architecture.co.uk)  
Twitter: @STEN\_arch  
Facebook: [stenarchitecture](https://www.facebook.com/stenarchitecture/)  
LinkedIn: [Sten Architecture](https://www.linkedin.com/company/sten-architecture/)

CLIENT:	<b>Bellway</b>			TITLE:	Planning Drawings Single Garage		
SITE:	Wood Walk Hoyland			SCALE AT A3:	1:100	DATE:	13.05.25
				DRAWN:	DS	CHECKED:	
				PROJECT NO:	2446	DRAWING NO:	2512.G.01
				REVISION:			-