
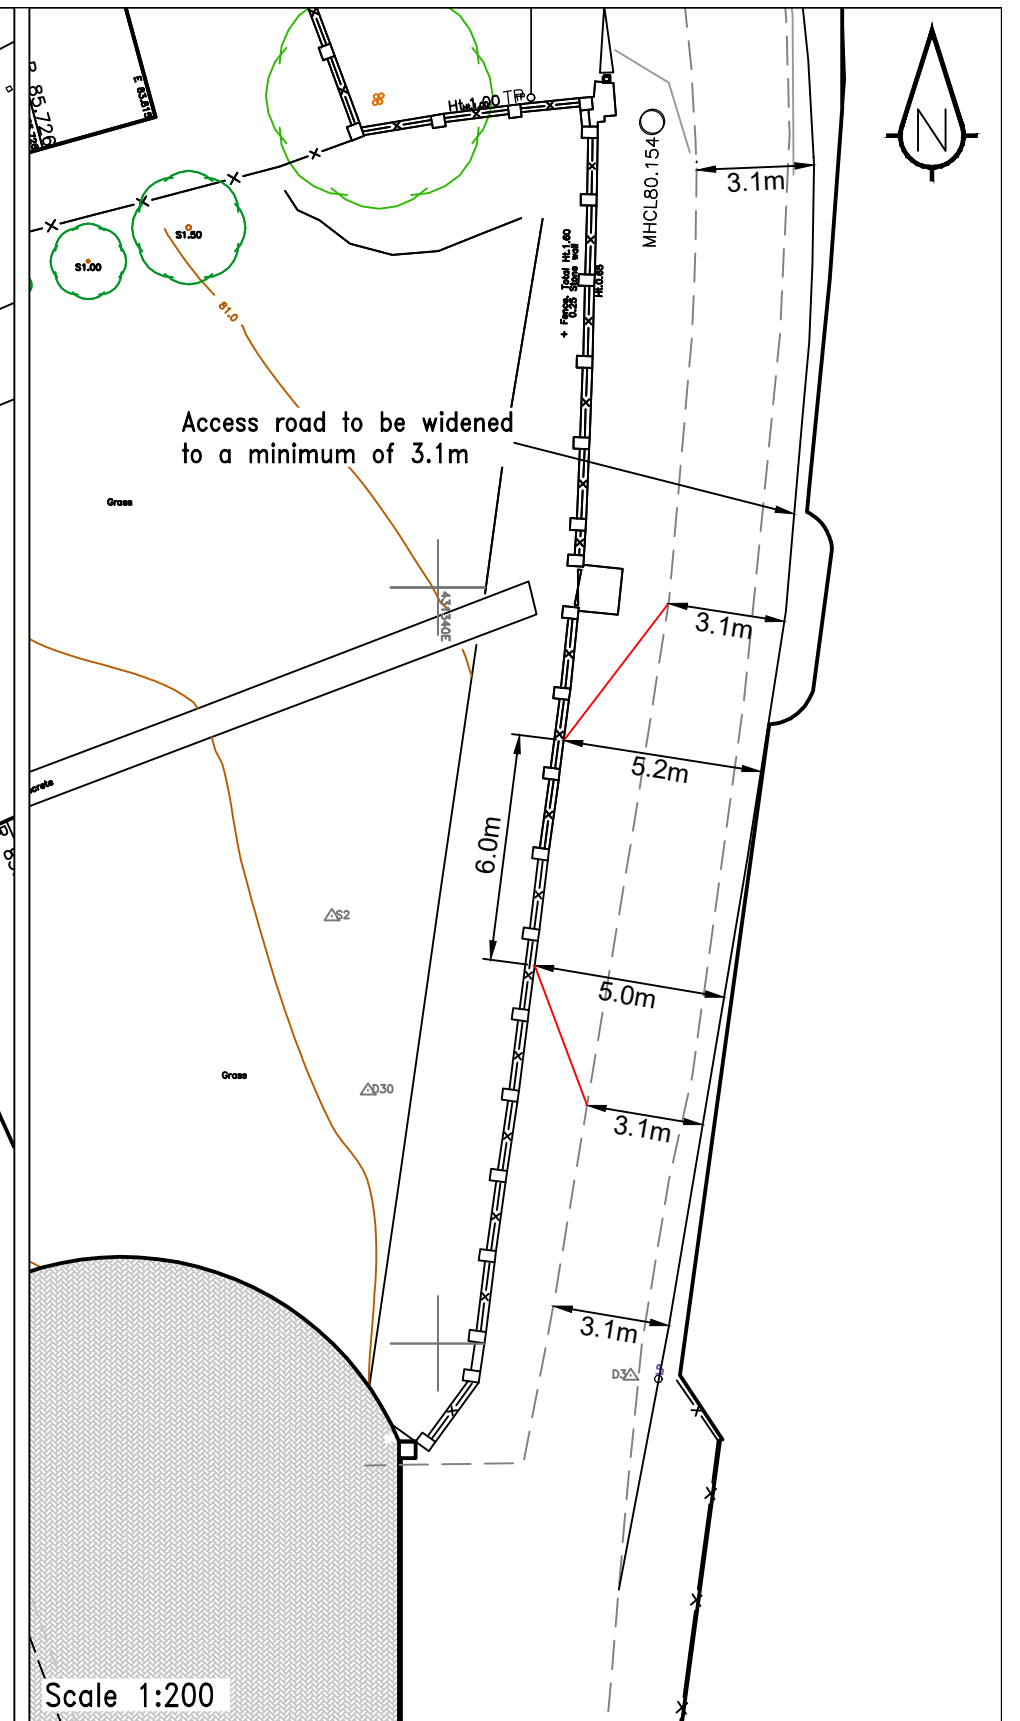
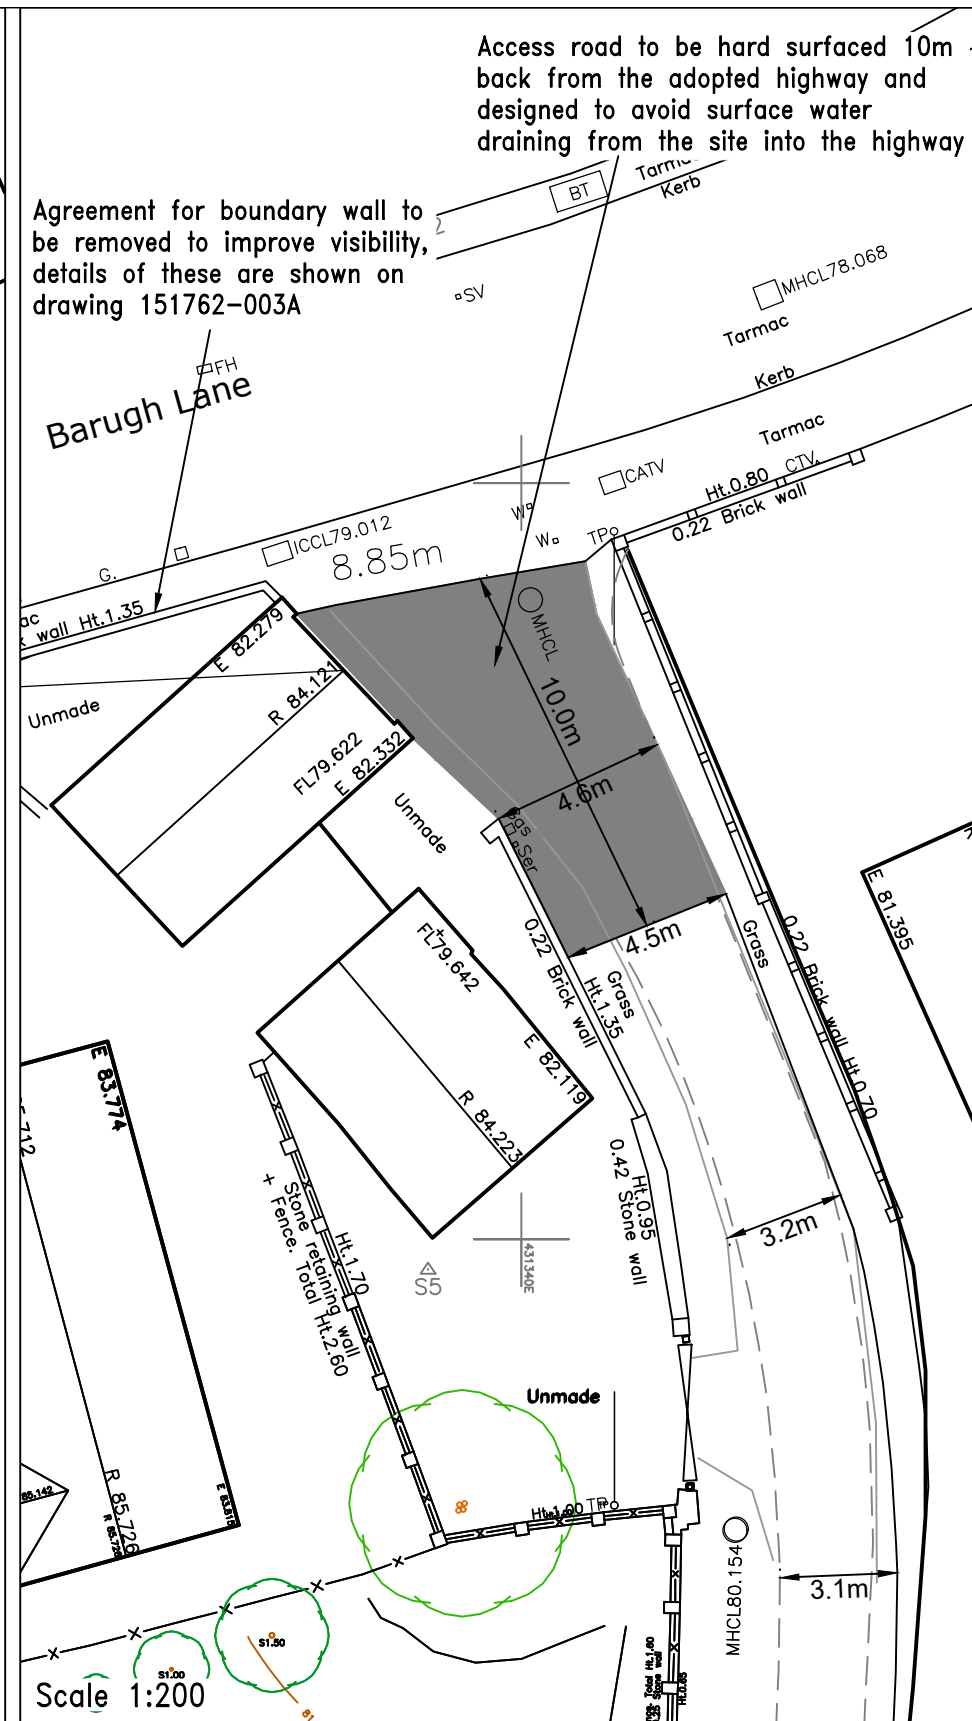


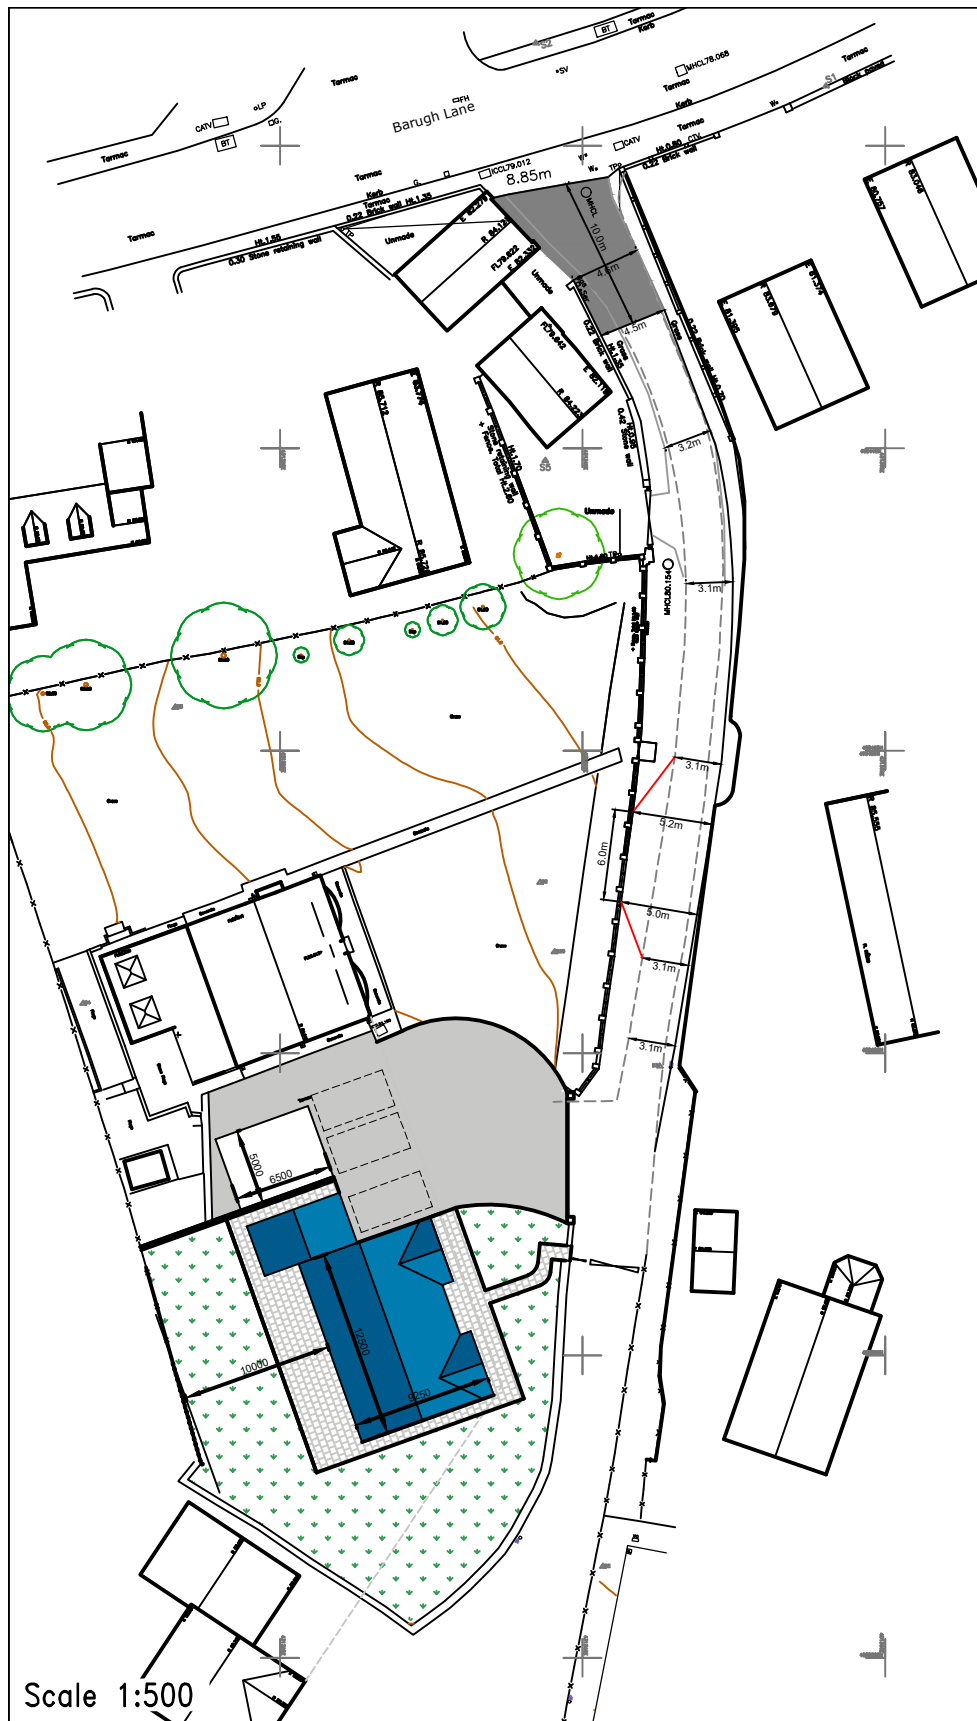

Rev	Amendment	Drawn	Date	Checked	Scale As Shown	Drawn By AA
					Drawing Size A3	Checked By KS
					Date 18/12/2023	Approved By KS
					Drawing Number 151762-005	Rev