



NOTE: Plan is for planning application submission and must not be used for construction


There are no proposed exterior alterations to the building

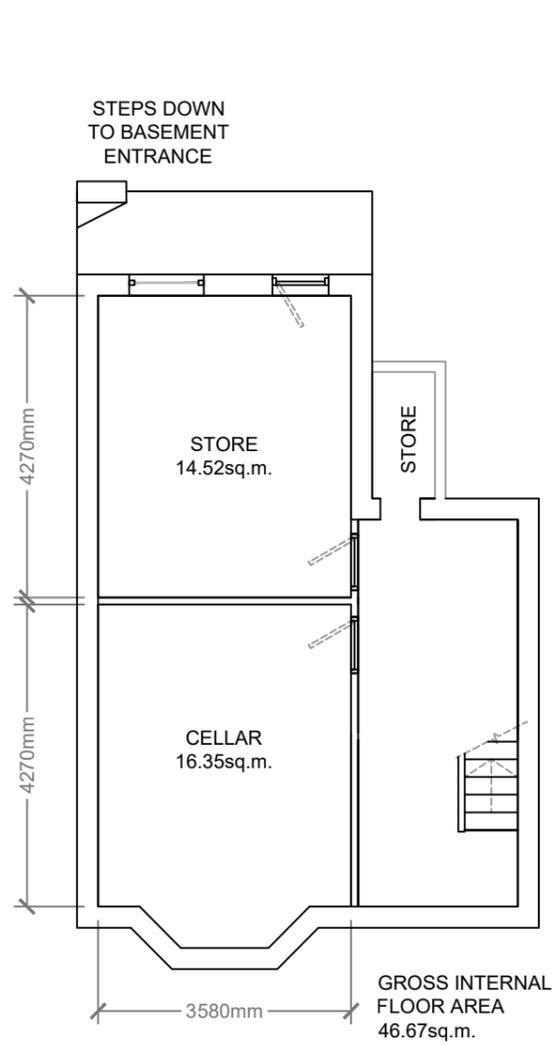


BASEMENT FLOOR PLAN

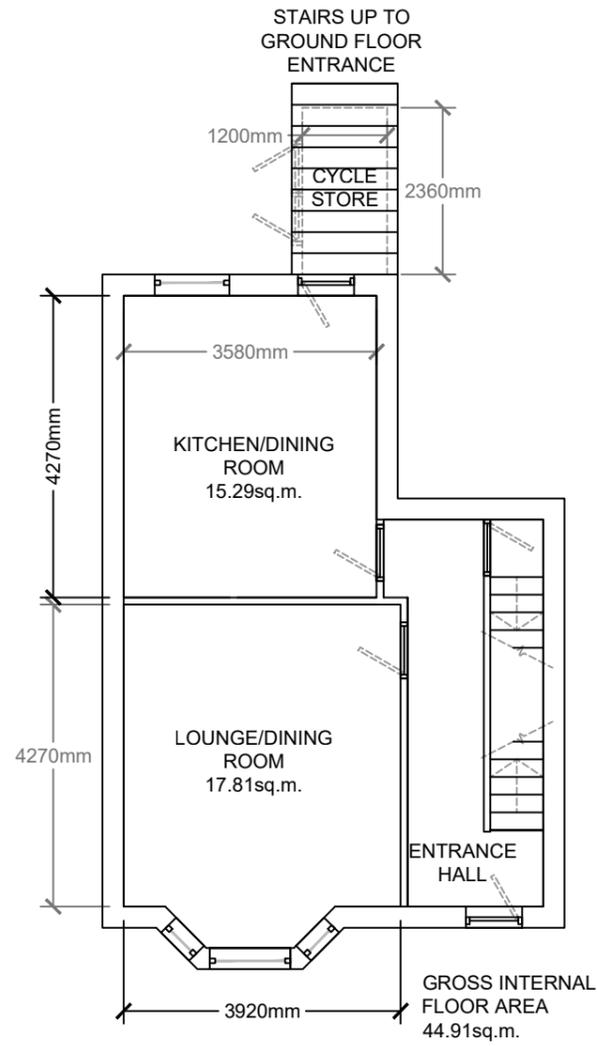

GROUND FLOOR PLAN

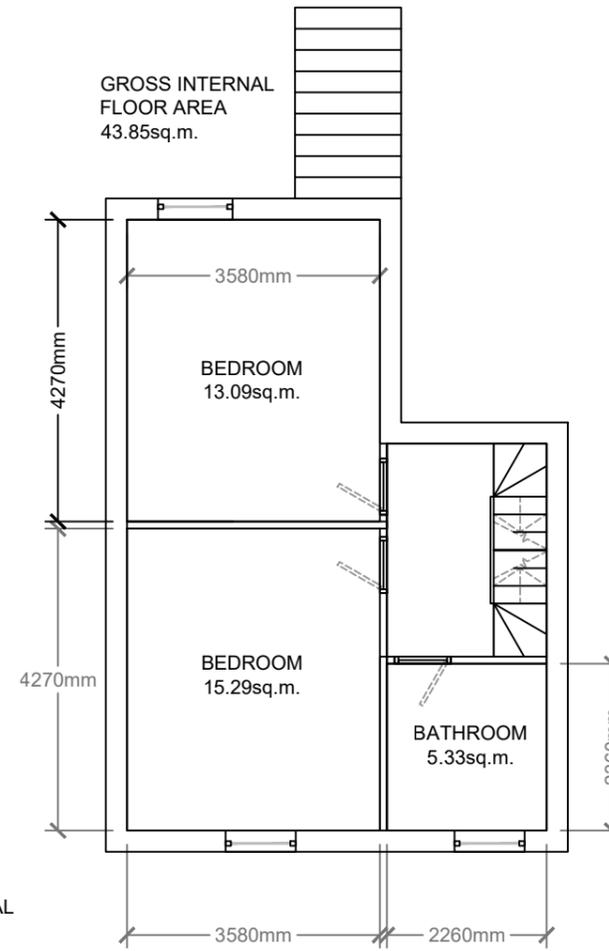

FIRST FLOOR PLAN

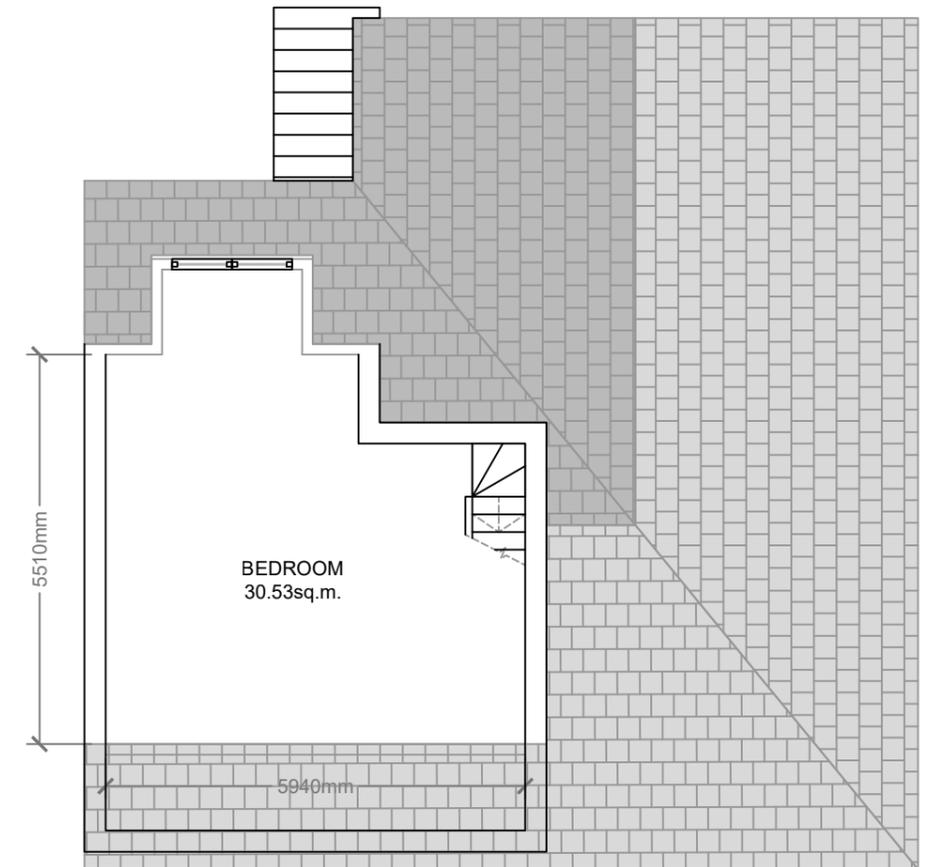

SECOND FLOOR PLAN

Existing building - floor plans

Project: 206 Sheffield Road, Barnsley, S70 4PD

Client: Aspire Property Group

Number: TI-APG001.003

Scale: 1:100 @ A3

Date: 13 Jan 2025

