
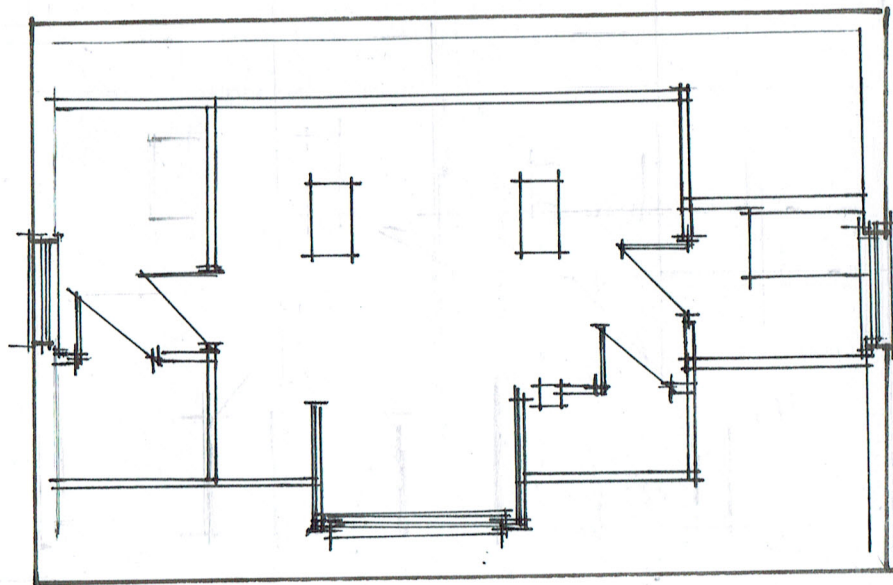



3 CASTLE DRIVE

EXISTING GROUND FLOOR

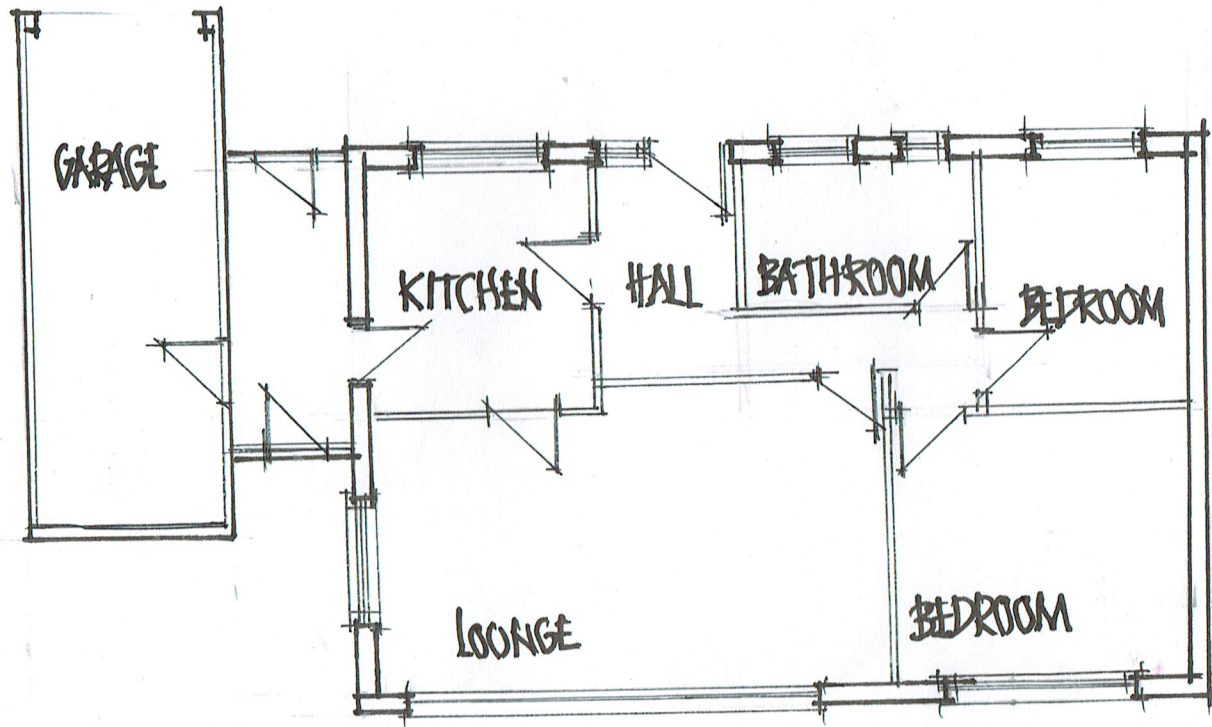

PROPOSED LOFT

PROPOSED GROUND FLOOR

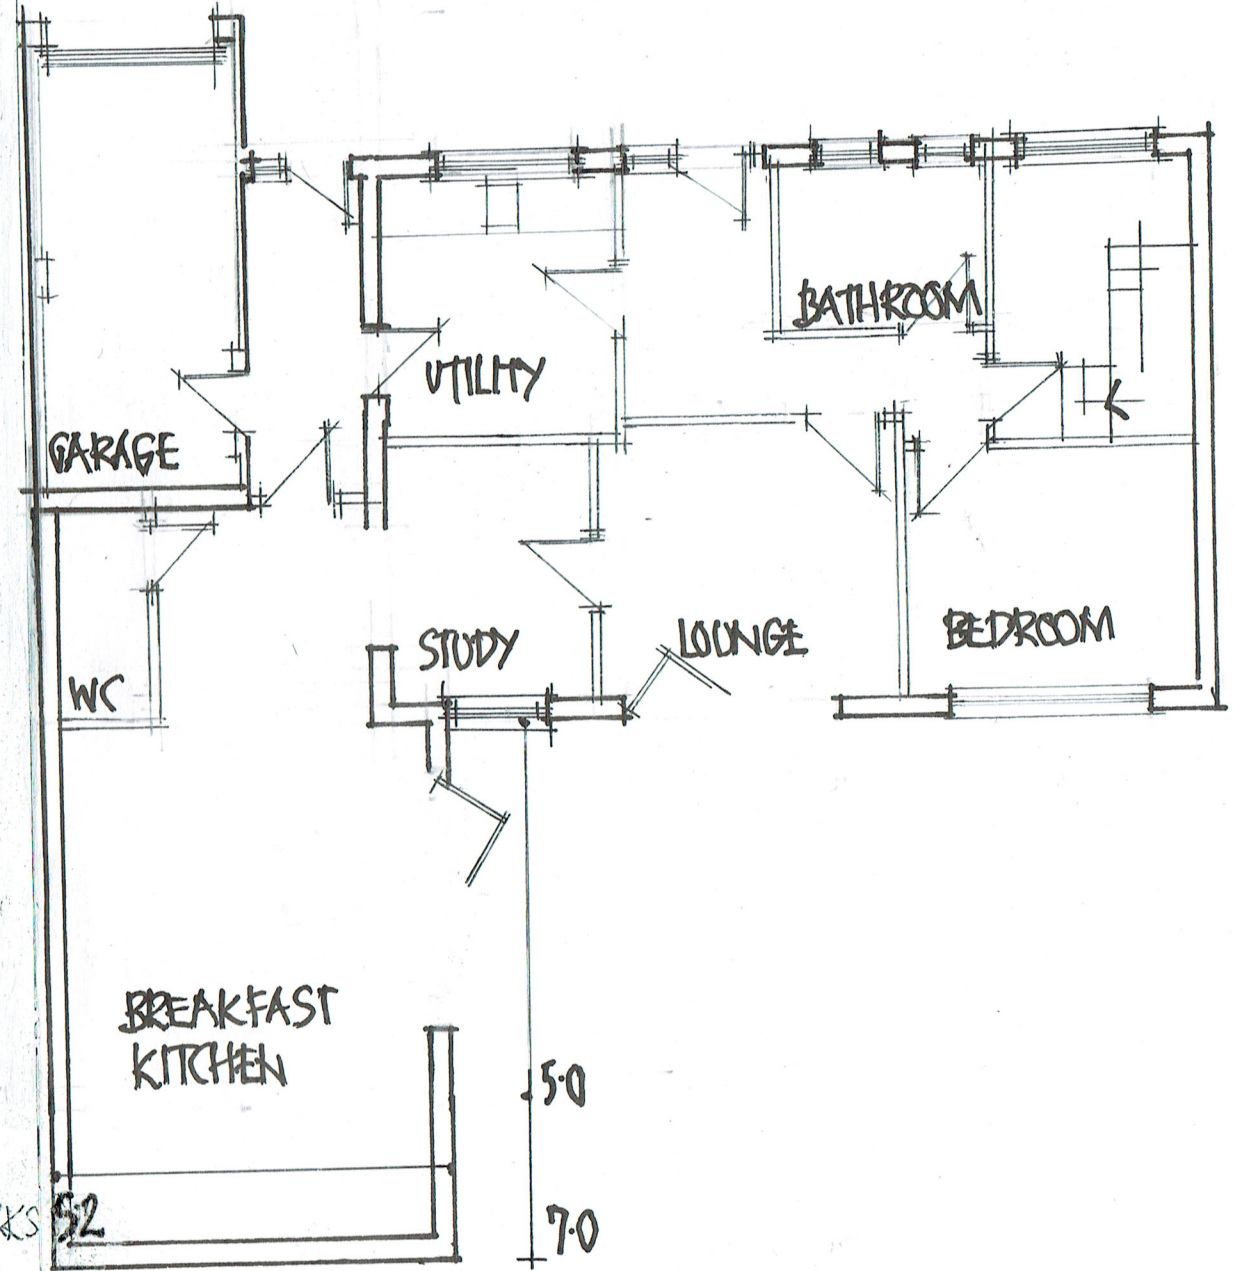

ALL WORKS WITHIN EXISTING BOUNDARY NO OVERHANGING