

- PA** PEDESTRIAN ASPHALT WITH OCCASIONAL MAINTENANCE OVER-RUN TO ENGINEERS SPECIFICATION
- EAN** EXISTING ASPHALT TO BE RETAINED - NO WORKS
- C** HAZARD WARNING TACTILE - CORDUROY
- FP1** FLAG PAVING TO FORM RETAINING WALL SEAT
- ST1** INSITU CONCRETE STEPS
- FE1** FENCE TYPE 1 1.1M FLAT TOP, RAILING INFILL, BALUSTRADE
- FE2** FENCE TYPE 2 0.6M PROPRIETARY FENCING KNEE RAIL
- AS** AMENITY GRASS SEED
- SP** SHRUB PLANTING REFER TO DRAWING 0519-PLI-Z1-ZZ-M3-L-0005
- MIXED NATIVE HEDGE PLANTING 0519-PLI-Z1-ZZ-M3-L-0005
- ELN** EXISTING LANDSCAPE TO BE RETAINED - NO WORKS
- STANDARD (HEAVY) TREE: 12-14cm
- MULTI-STEM TREE 250-300cm
- EXISTING TREE TO BE RETAINED REFER TO DETAIL DRAWING
- EXISTING TREE TO BE REMOVED REFER TO DETAIL DRAWING
- + 120000 PROPOSED LEVELS
- 1:50 PROPOSED FALLS.

GENERAL NOTES:
 1. DO NOT SCALE FROM THIS DRAWING. DIMENSIONS GOVERN.
 2. ALL DIMENSIONS ARE IN MILLIMETRES UNLESS NOTED OTHERWISE.
 3. ALL DIMENSIONS SHALL BE VERIFIED ON SITE BEFORE PROCEEDING WITH THE WORK.
 4. PLINCKE SHALL BE NOTIFIED IN WRITING OF ANY DISCREPANCIES.
 5. PLINCKE ACCEPTS NO LIABILITY FOR ANY EXPENSE, LOSS OR DAMAGE OF WHATEVER NATURE AND HOWEVER ARISING FROM ANY VARIATION MADE TO THIS DRAWING OR IN THE EXECUTION OF THE WORK TO WHICH IT RELATES WHICH HAS NOT BEEN REFERRED TO THEM AND PRIOR APPROVAL OBTAINED.

A1 Original Sheet Size

CDM
 IN ADDITION TO THE HAZARDS / RISKS NORMALLY ASSOCIATED WITH THE TYPES OF WORK DETAILED ON THIS DRAWING, NOTE THE FOLLOWING:

ITEM NO.	RISK REGISTER DETAILS


KEY

NO.	DESCRIPTION	DATE	DWN	CHK
P03	PLANNING ISSUE - RED LINE REMOVED ROAD ADDED	11/10/18	SS/TM	AA
P02	PLANNING ISSUE MINOR UPDATES	26/09/18	SS	AA
P01	PLANNING ISSUE	21/09/18	SS	AA
REV.	REV. DESCRIPTION	DATE	DWN	CHK

PEDESTRIAN GRADE
TARMAC: PA
 Standard dark colour




RAILING: FE1
 Railing infill flat top 1100mm balustrade

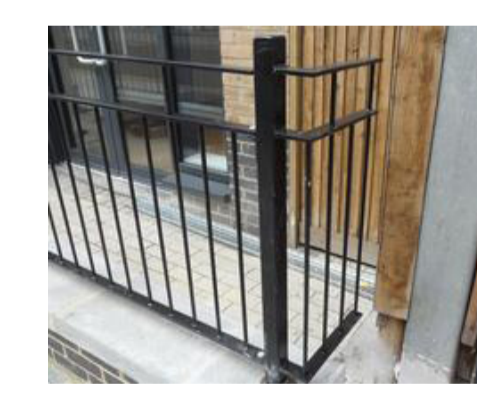

KNEE HIGH FENCE: FE2
 0.6m High



GABION WALLS: FP1
 Flat course slate infill

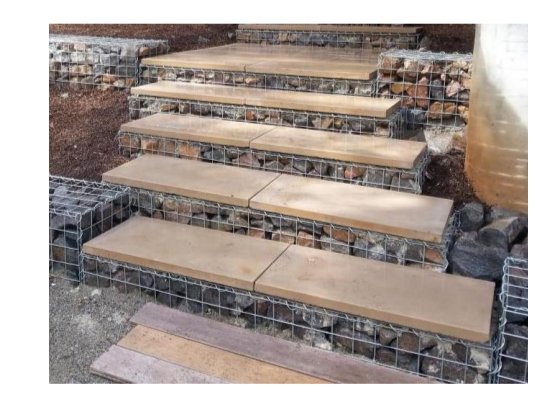

IN SITU CONCRETE STEPS: ST1



HAZARD WARNING PAVING: C
 Corduroy paving slabs to top and bottom of steps



HARDSCAPE STRATEGY

The hardscape proposal features high quality products which create a unique and safe space for users. These features have been selected based on materials and colours that allow the outdoor area to blend well with the school.

plincke.
 landscape urbanism design www.plincke.com
 London +44 (0)207 739 3330 Manchester +44 (0)161 237 9223

Project
 PENISTONE GRAMMAR SCHOOL EXTENSION

Drawing
 SITE MASTERPLAN

Date 21/09/18 **Scale** 1:250

Status PLANNING **Dwn:** SS **Chk:** AA

Drawing 0519-PLI-Z1-ZZ-DR-L-0001 **Suitability** INFO **Rev** P03