



Proposed NW Elevation



Proposed NE Elevation




Proposed SE Elevation



Proposed SW Elevation

NOTE
 Drawing use for status issued for only. Feasibility & Planning drawings are not intended for construction or manufacture. J Mahoney Architects Ltd cannot accept any responsibility for issues arising due to this.
 All dimensions to be checked on site and any discrepancies to be notified prior to the commencement of work.
 Do not scale from this drawing. If in doubt ask
 © J Mahoney Architects

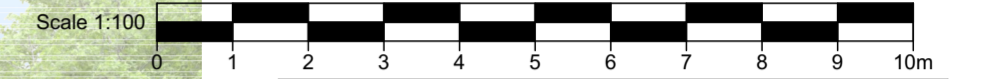

- Materials Legend:
- 1 - Stone blockwork, stretcher bond. Colour: Buff
 - 2 - Artstone features. Colour: Buff
 - 3 - uPVC windows. Colour: Cream
 - 4 - uPVC doors. Colour: Dark grey/Black
 - 5 - uPVC guttering & downpipe. Colour: Dark grey/Black
 - 6 - Soffits & fascias. Colour: Black
 - 7 - Concrete stone effect roof. Colour: Buff
 - 8 - uPVC windows. Colour: Anthracite
 - 9 - Timber fence/gate. Colour: Natural timber
 - 10 - Steel garage door. Colour: Anthracite
 - 11 - PV Array.
- Retaining walls & fences hidden for clarity, where necessary.

Rev	Revision Notes	Date	Initial
D	Amended to suit comments received	08.01.26	JFM
C	Planning issue	10.11.25	JFM
B	Amended to client comments	08.10.25	JFM
A	Initial issue	06.10.25	JFM

status **PLANNING**

J Mahoney Architects
 Design & Planning

J Mahoney Architects,
 25 Millstones, Oxspring
 Sheffield, S36 8WZ

Tel: 07577572695
 Email: Jmahoneyarchitects@gmail.com

client
Jenny & Robbie Sparrow

job title
**7 Wood Cottages,
 Sheffield Road,
 Oxspring,
 S36 8ZR**

drg title
Proposed Elevations

date **October 2025** drawn **JFM**

scale **1:100** sheet **A2**

drwg no & revision
2508-JMA-ZZ-XX-DR-A-(03)101D