
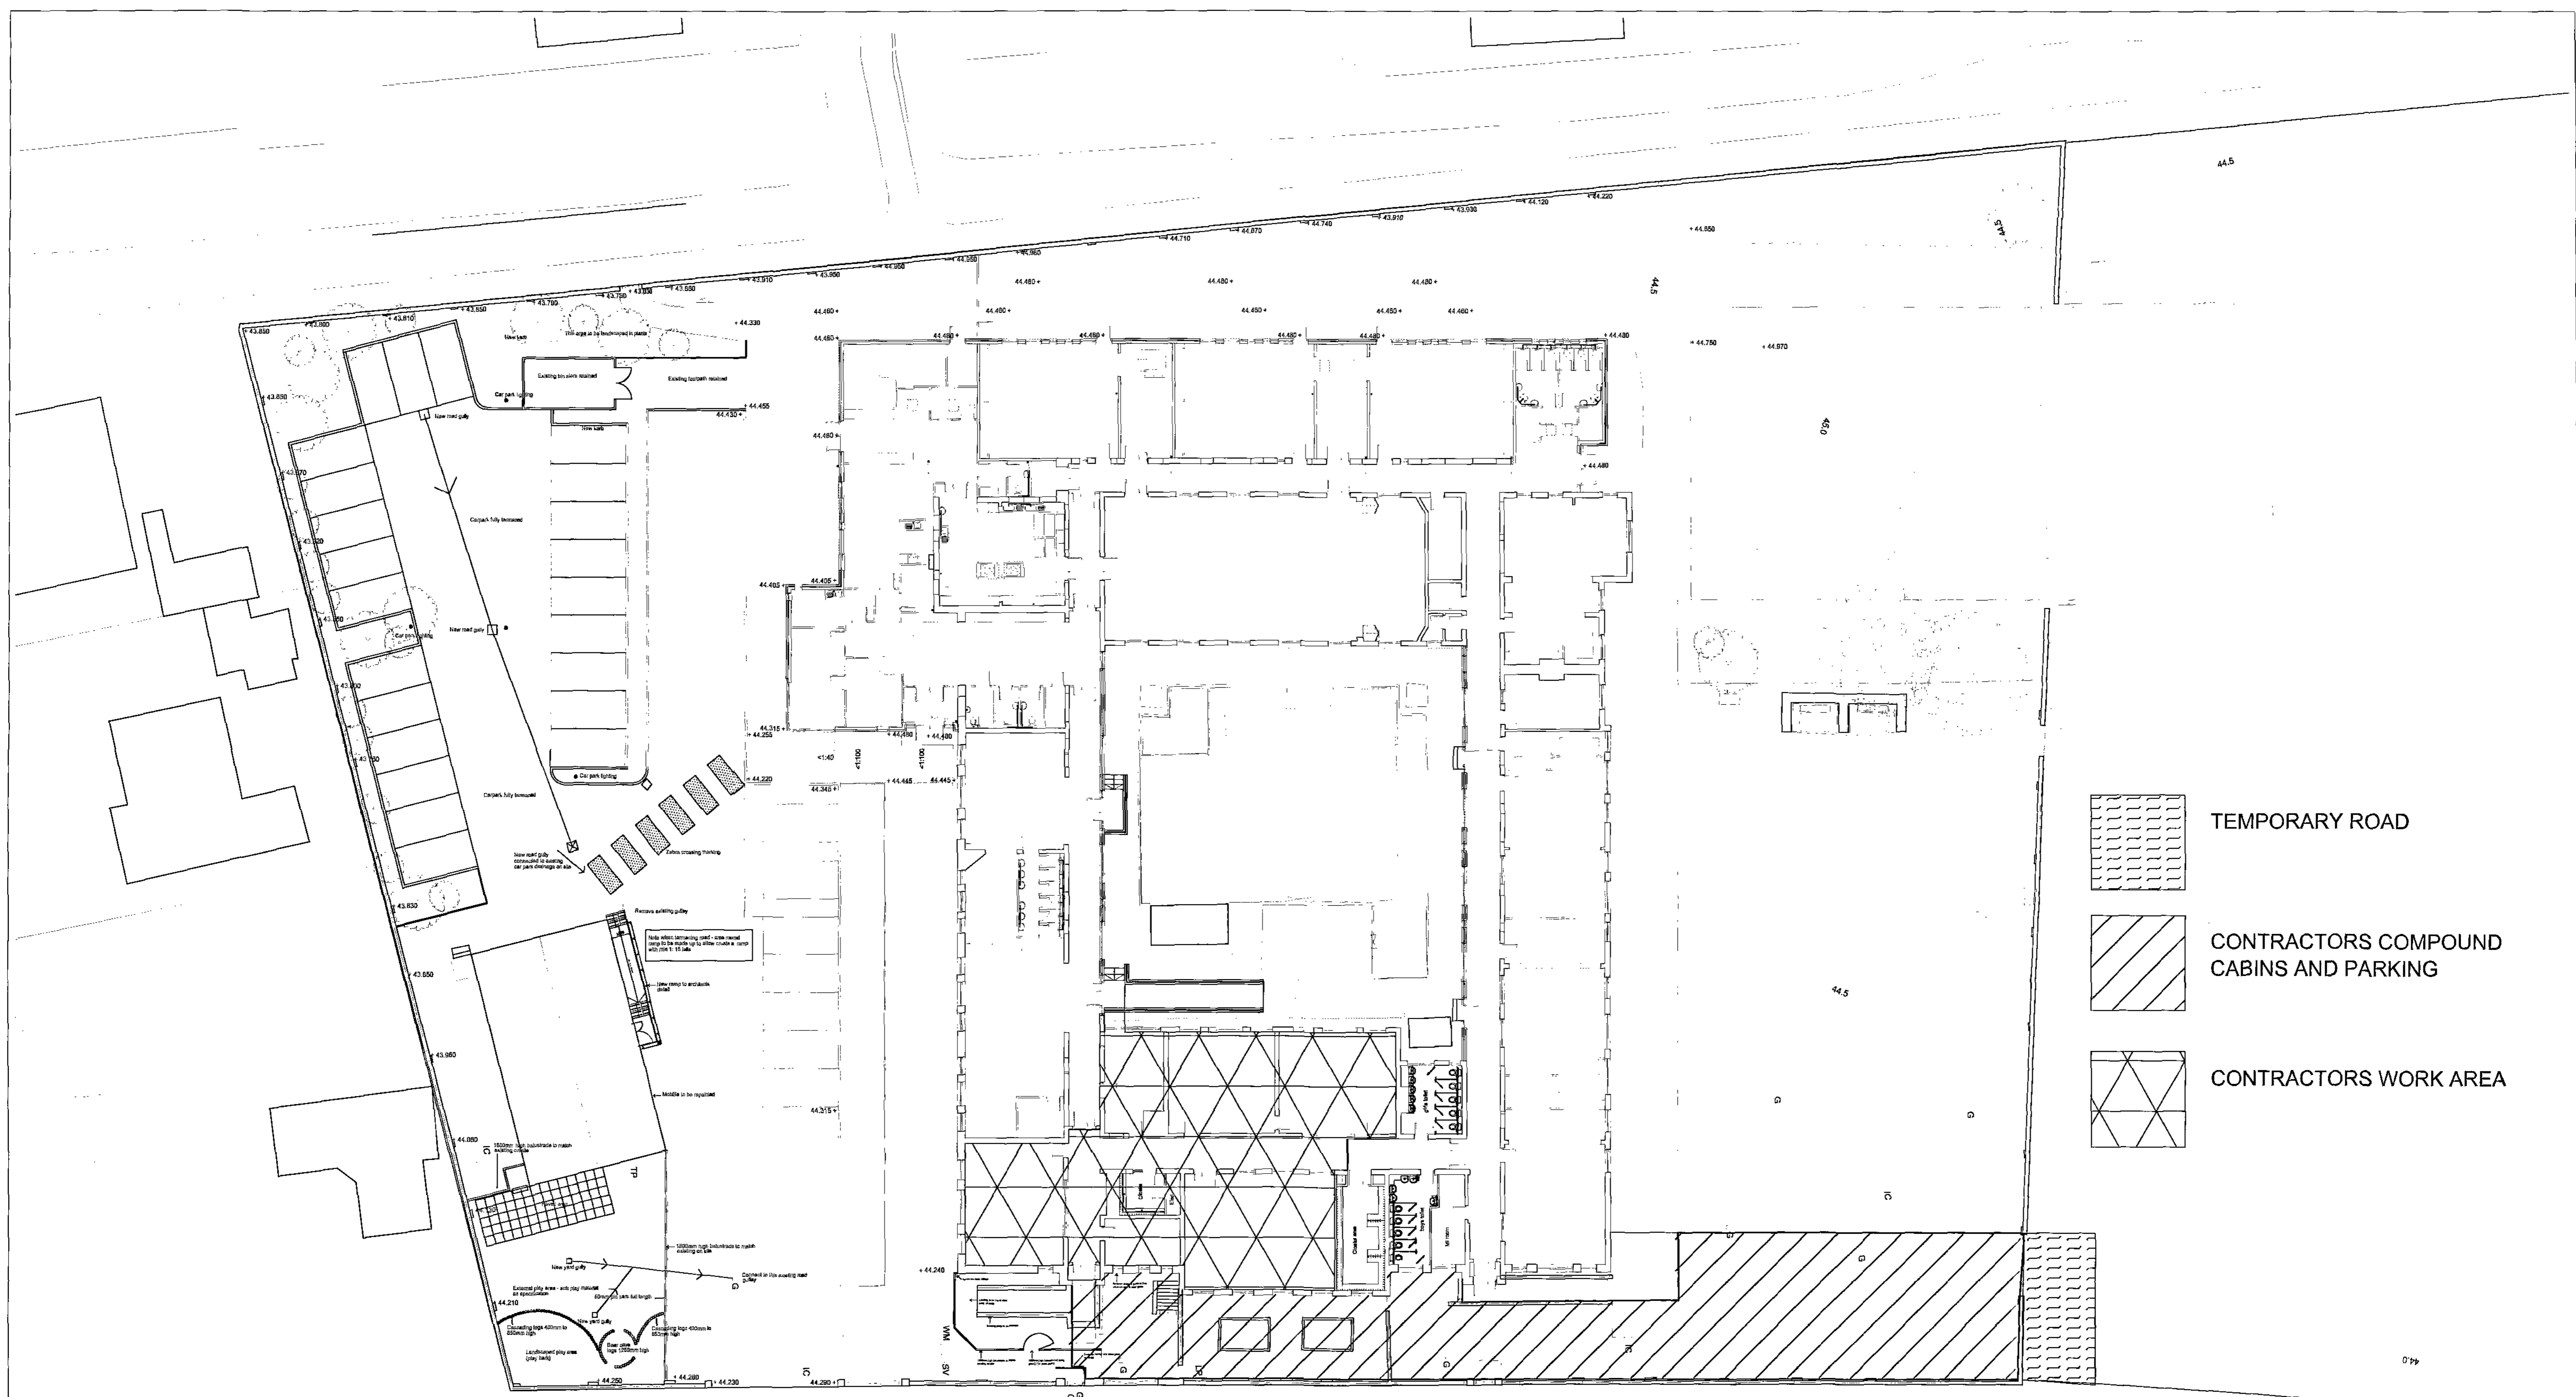
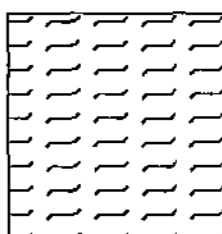
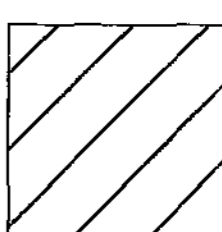
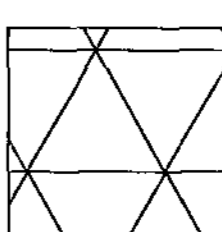


REV	DATE	DESCRIPTION																		
<p>The contractor is to comply in all respects with the current Building Regulations and is to check all site dimensions and levels. Do not scale from the drawing, use written dimensions. To be read in conjunction with Pre-Tender Health & Safety Plan / Preliminary Section (Section A31 etc) Maps are reproduced from Ordnance Survey material with the permission of Ordnance Survey on behalf of the Controller of Her Majesty's Stationery Office © Crown copyright. Unauthorised reproduction infringes Crown copyright and may lead to prosecution or civil proceedings. 10002224 (2011)</p>																				
		<p>NPS BARNSELY LTD PO BOX 639 BARNSELY SOUTH YORKSHIRE, S70 9QG TEL: 01226 771605 FAX: 01226 771299 EMAIL: enquiries@nps.co.uk</p> <p><small>Head Office Lonsdale House, 48 Colton Avenue, St Andrew's Business Park Barnsley, S70 2PL, Tel: 01226 723300 Fax: 01226 723301 Other Office locations can be found on website www.nps.co.uk</small></p>																		
<p>PROJECT DEARNE HIGHGATE PRIMARY SCHOOL</p>		<p>CLIENT EDUCATION</p>																		
<p>SUBJECT EXISTING SITE PLAN</p>		<table border="1"> <tr> <th>CAD FILE REF</th> <th>DATE</th> <th>SCALE</th> </tr> <tr> <td></td> <td></td> <td>1:50</td> </tr> <tr> <th>REV</th> <th>DRAWN</th> <th>CHECKED</th> </tr> <tr> <td></td> <td>PHepp</td> <td></td> </tr> <tr> <th>PROJECT NR</th> <th>DRAWING NR</th> <td></td> </tr> <tr> <td>ED 2331</td> <td>200</td> <td></td> </tr> </table>	CAD FILE REF	DATE	SCALE			1:50	REV	DRAWN	CHECKED		PHepp		PROJECT NR	DRAWING NR		ED 2331	200	
CAD FILE REF	DATE	SCALE																		
		1:50																		
REV	DRAWN	CHECKED																		
	PHepp																			
PROJECT NR	DRAWING NR																			
ED 2331	200																			



-  TEMPORARY ROAD
-  CONTRACTORS COMPOUND CABINS AND PARKING
-  CONTRACTORS WORK AREA

A 13-3-2012 landscaping strip added to boundary.

REV	DATE	DESCRIPTION

nps group

NPS BARNSELY LTD
 PO BOX 634
 BARNSELY
 SOUTH YORKSHIRE S19 9SD
 TEL: 01924 774655 FAX: 01226 774299
 EMAIL: enquiries@nps.co.uk

Head Office:
 Loxwood Mills, 45 Central Avenue, St Andrew's Junction Park,
 Barnsley, West Yorkshire S10 2NS
 Other Office: 112a/113a can be found on website www.nps.co.uk

PROJECT DEARNE HIGHGATE PRIMARY SCHOOL	CLIENT EDUCATION												
SUBJECT EXTERNAL WORKS PLAN	<table border="1"> <tr> <td>CAD FILE REF</td> <td>DATE</td> <td>SCALE</td> </tr> <tr> <td> </td> <td> </td> <td>1:200</td> </tr> <tr> <td>REV A</td> <td>DRAWN PHepp</td> <td>CHECKED</td> </tr> <tr> <td>PROJECT NR ED 2331</td> <td>DRAWING NR 201</td> <td> </td> </tr> </table>	CAD FILE REF	DATE	SCALE			1:200	REV A	DRAWN PHepp	CHECKED	PROJECT NR ED 2331	DRAWING NR 201	
CAD FILE REF	DATE	SCALE											
		1:200											
REV A	DRAWN PHepp	CHECKED											
PROJECT NR ED 2331	DRAWING NR 201												

© NPS This drawing may not be reproduced in any form without prior written agreement.

