


Blue: Area occupied by a third party and once resolved will or will not be included in the leased area subject to how the matter is concluded.

# PLAN REFERRED TO: WOMBWELL

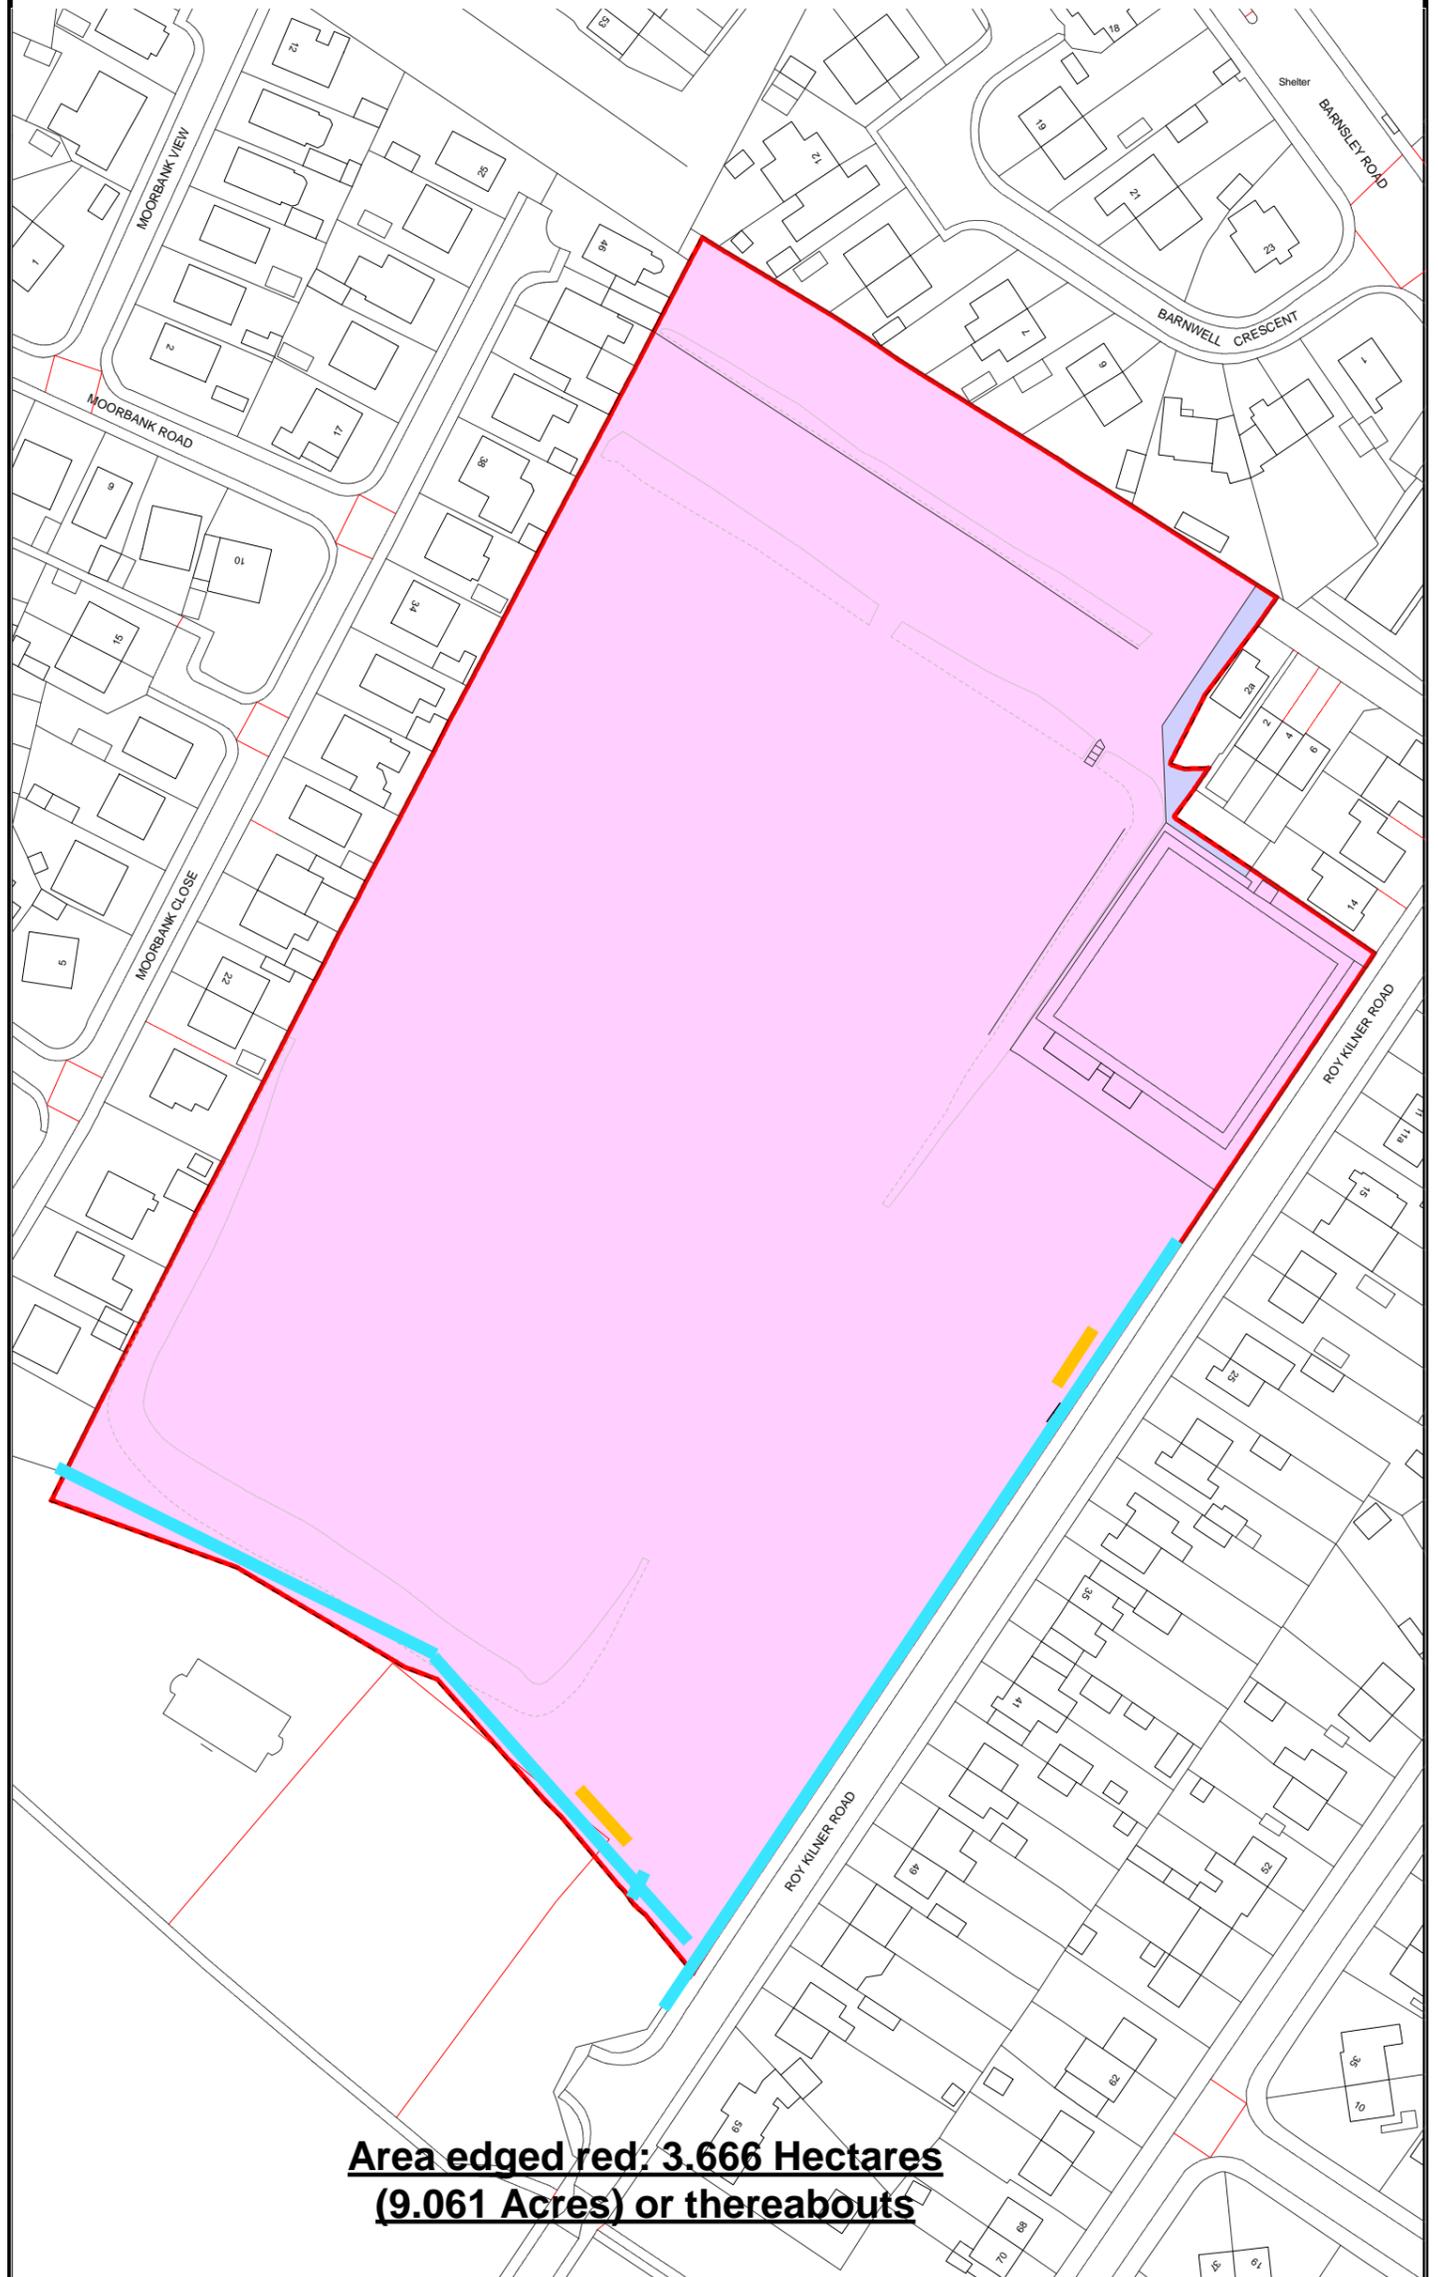

**Area edged red: 3.666 Hectares  
(9.061 Acres) or thereabouts**



Strategic Property and Procurement/Asset Management  
PO Box 634, Barnsley, S70 9GG

e-mail: [Assetmanagement@barnsley.gov.uk](mailto:Assetmanagement@barnsley.gov.uk)  
website: [www.barnsley.gov.uk](http://www.barnsley.gov.uk)

Reproduced from the Ordnance Survey mapping with the permission of His Majesty's Stationery Office. © Crown Copyright. Unauthorised reproduction infringes Crown Copyright and may lead to prosecution or civil proceedings.

Licence number AC0000851104 (2023)

**Scale 1: 1,250**

Plan No: DV346A

Date: 31/10/2024