





**FRONT ELEVATION**




**REAR ELEVATION**

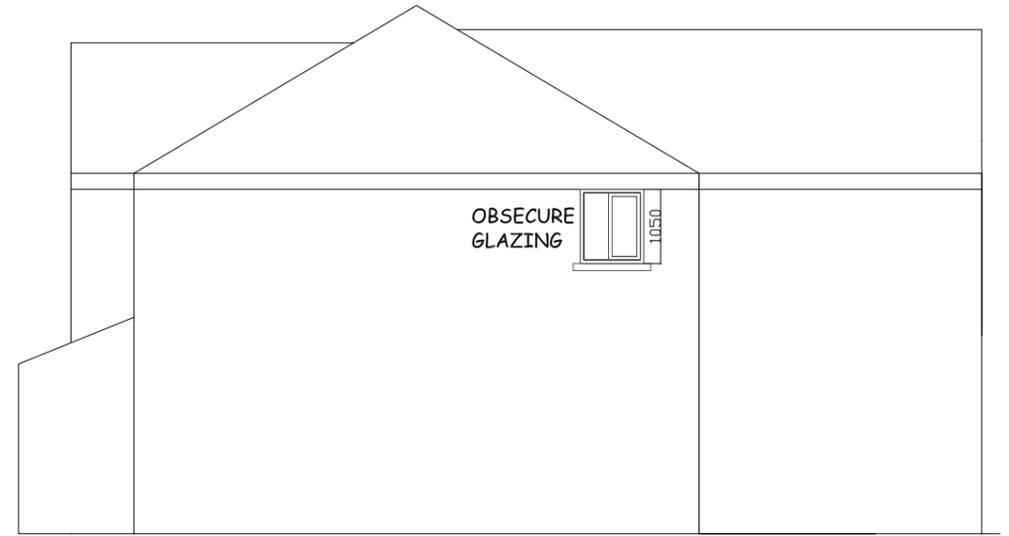

**RIGHT HAND SIDE ELEVATION**

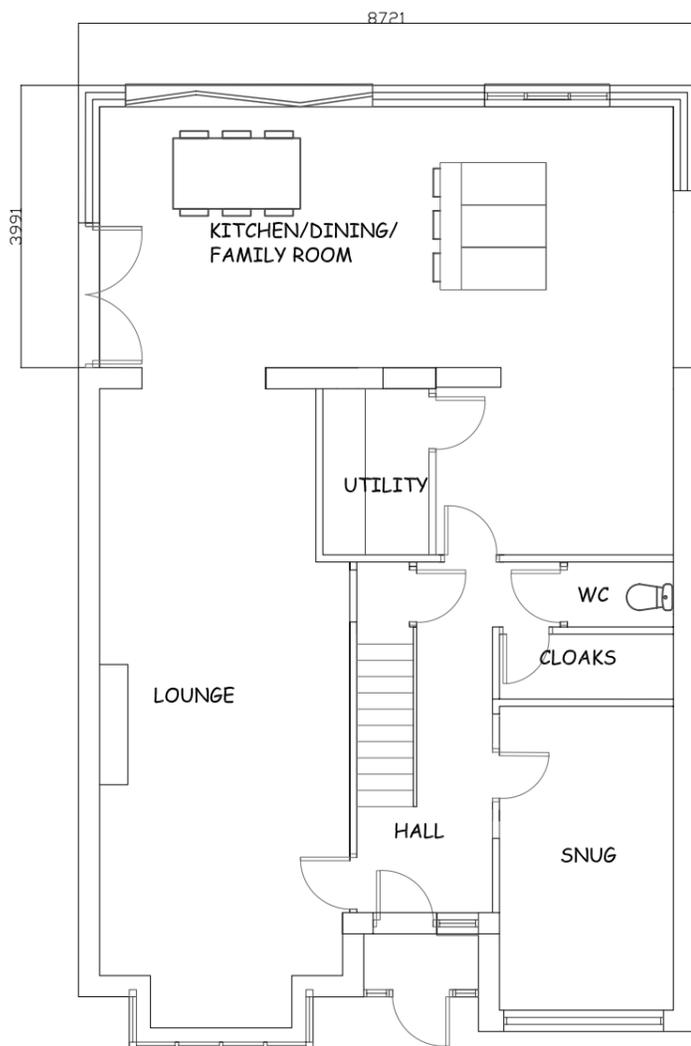

**GROUND FLOOR PLAN**

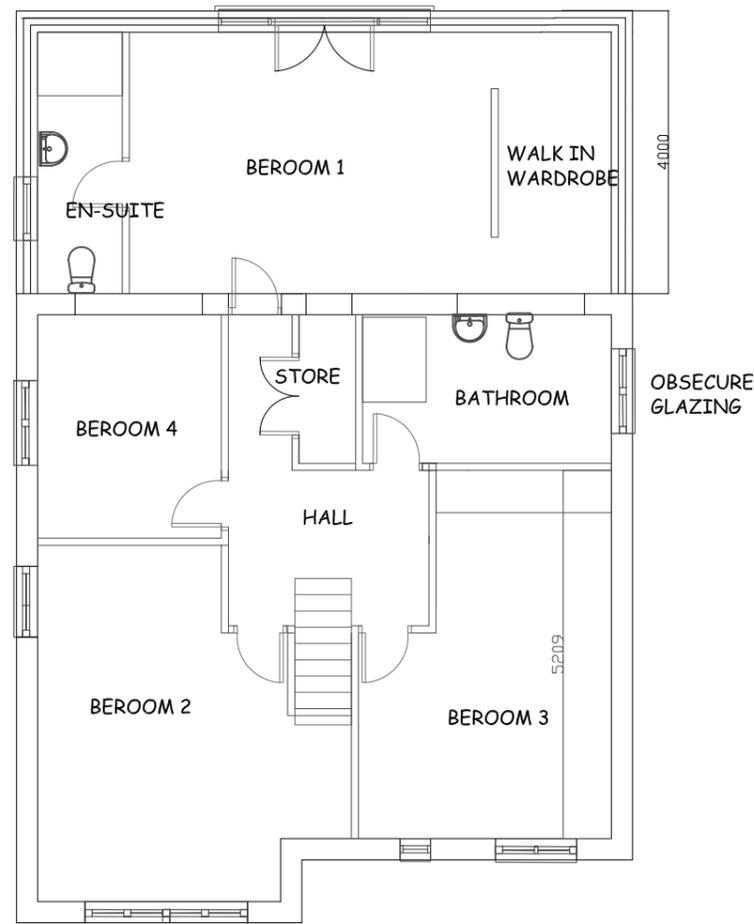

**FIRST FLOOR PLAN**



**LEFT HAND SIDE ELEVATION**

**MATERIALS**  
 ARTIFICIAL STONE TO MATCH EXISTING  
 CONCRETE INTERLOCKING ROMAN RIDGE TILES TO MATCH EXISTING  
 ALL FASCIAS, RWP AND UPVC TO MATCH EXISTING

REV A - EXISTING OPENING IN KITCHEN RETAINED  
 REV B - SF AMENDED TO PLANNERS REQUIREMENTS  
 REV C - AMENDED TO SHOWN 4M EXTENSION  
 REV D - AMENDED TO PLANNERS COMMENTS

SITE  
 5 WOODBOURNE GARDENS, TANKERSLEY

CLIENT  
 Mr & Mrs BOTTOMLEY

DRAWING TITLE  
 PROPOSED PLANS AND ELEVATIONS

DRAWING NO.	SCALE	DATE	REVISION
42 .03	1:100@A <sub>3</sub> /50@A1	07.09.25	D