


Contractor must verify all dimensions on site before commencing any work or shop drawings.


If this drawing exceeds the quantities taken in any way, the building designers are to be informed before the work is initiated.

Only figured dimensions to be taken from this drawing. Do not scale off this drawing.


Drawing based on Ordnance Survey and/or existing record drawings - design and drawing content subject to Site Survey, Structural Survey, Site Investigations, Planning and Statutory Requirements and Approvals.

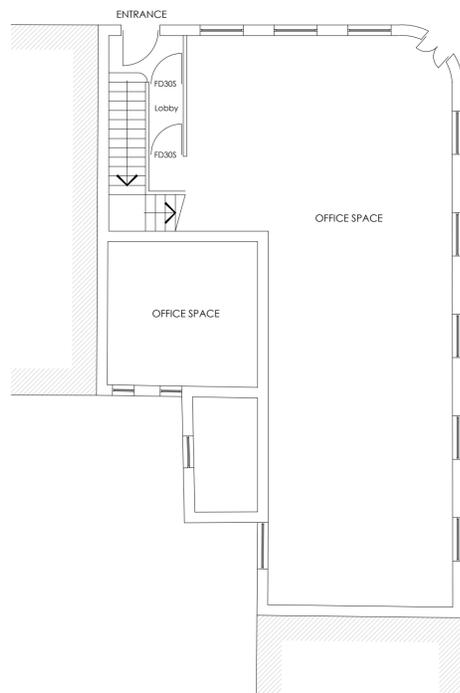


GROUND FLOOR

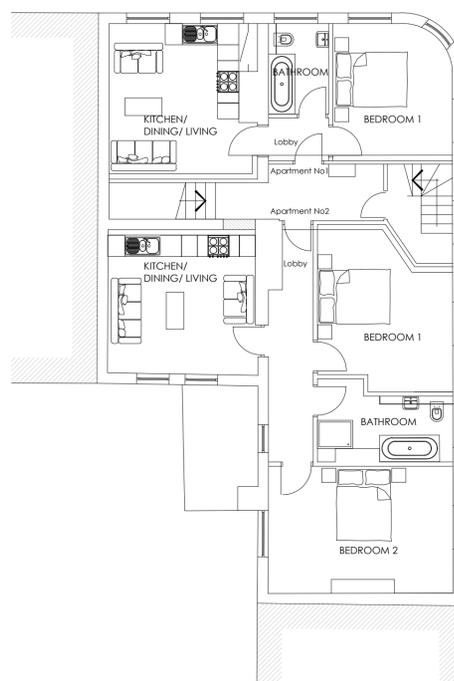

FIRST FLOOR

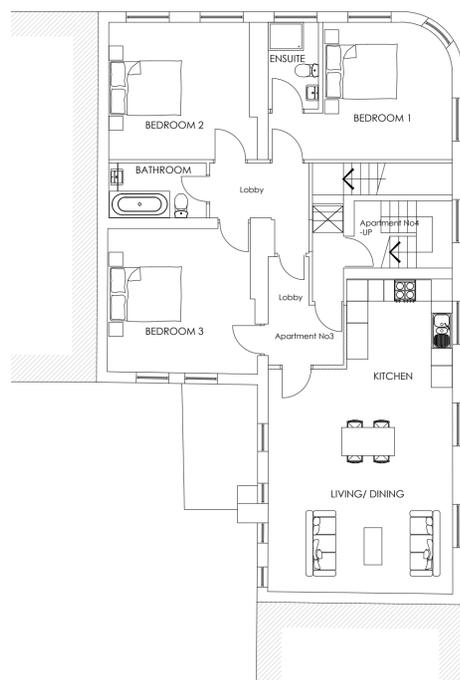

SECOND FLOOR

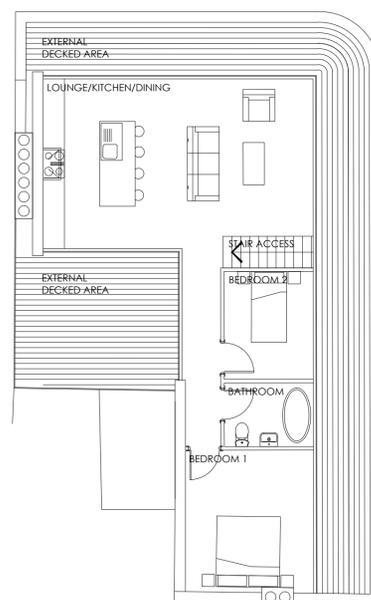

THIRD FLOOR

Rev.	Date	Details	Drawn	Checked
A	23/09/16	UPDATED WITH GROUND AND 3RD FLOOR	ARG	S.C.

**PLANNING**

Project/Client:	Project No:
Proposed Conversion of	16-046
9 Regent Street, Barnsley	Dwg No:
S74 0PU	A(10)-002
	Rev:
	A
Drawing:	Scale:
Floor Plans	1:100 @A1
As Proposed	Drawn By: Date:
	CW 15/09/16
	Checked By: Date:
	SC 15/09/16



Victoria Chambers, 40 Wood St, Wakefield, WF1 2HB  
 T: +44 (0)1924 842747 F: +44 (0)871 733 4738  
 www.acropolisdesign.co.uk