




# D-POSTER SPECIFICATION

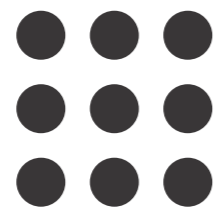

High resolution LED display

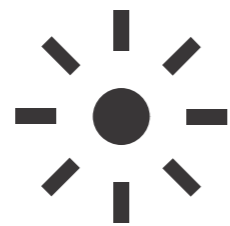

Dimmable to 55 cd/m<sup>2</sup>  
Embedded ambient light sensors to control brightness

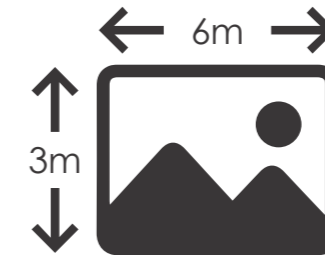

Sized to match existing poster panels



Reduced depth of 60mm compared to traditional digital panel (300-600mm)