



FIRST FLOOR PLAN

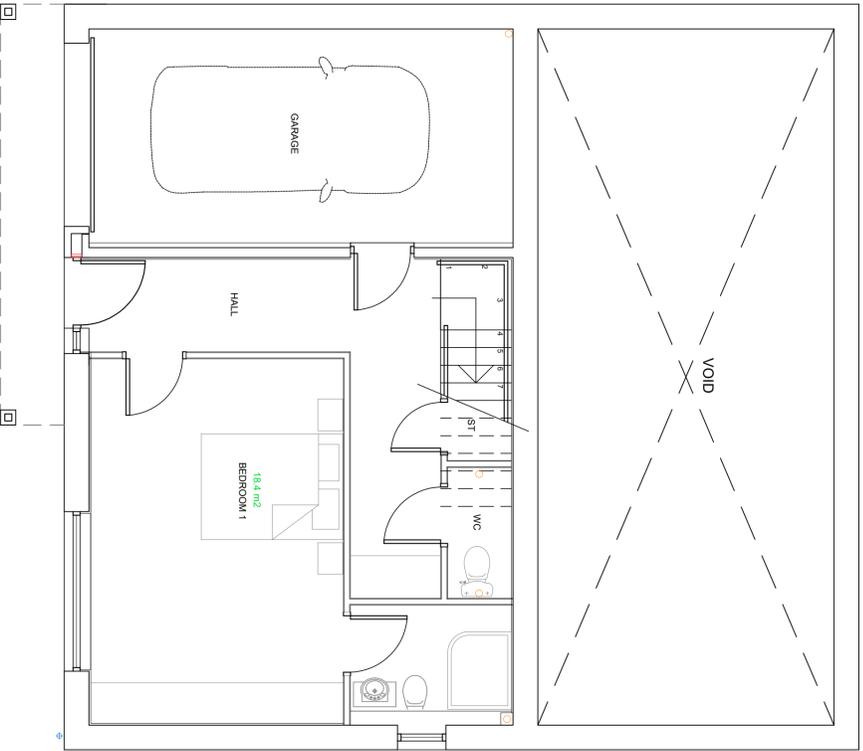


GROUND FLOOR PLAN




FRONT ELEVATION

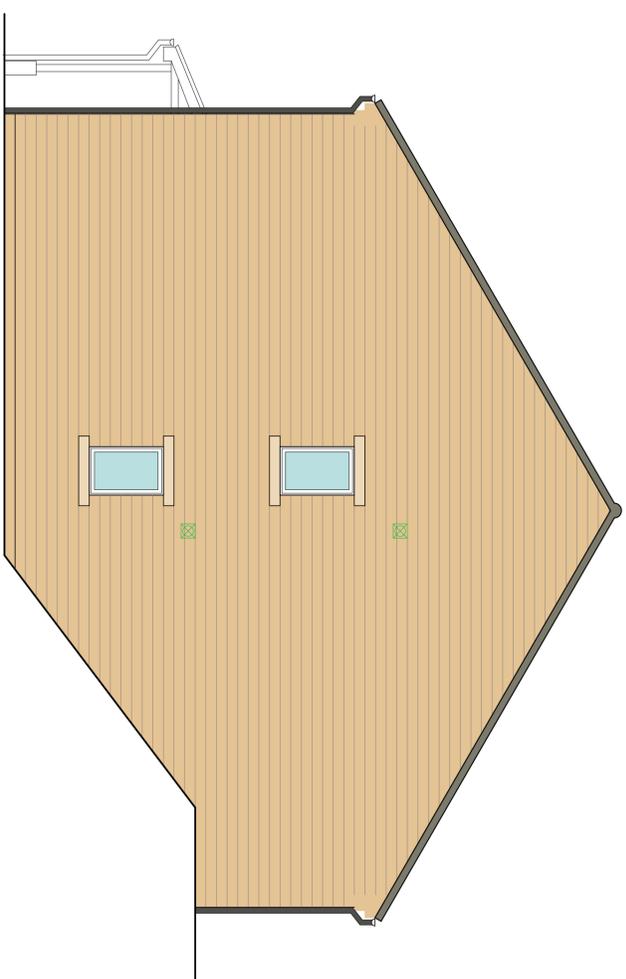

SIDE ELEVATION

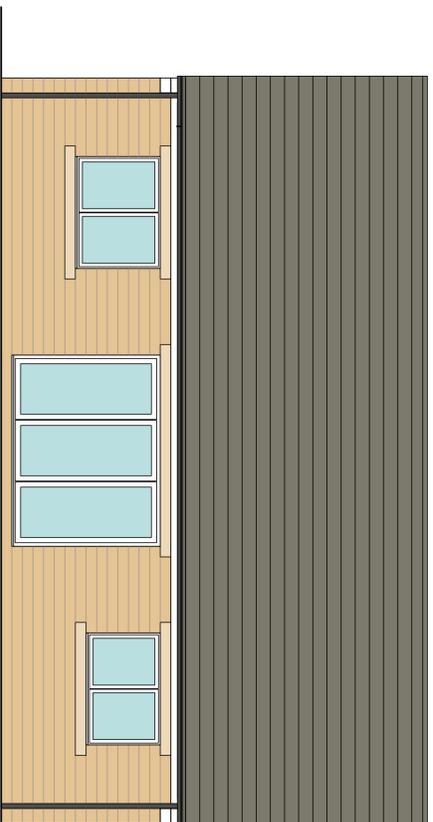

REAR ELEVATION

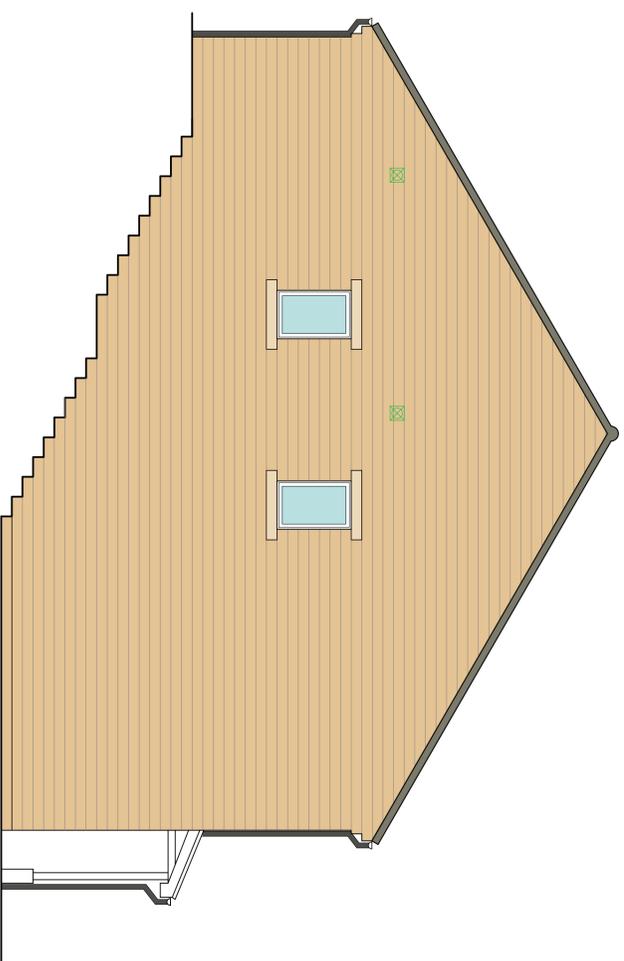

SIDE ELEVATION

1. CHECK ALL DIMENSIONS ON SITE PRIOR TO WORK COMMENCING.
2. CONTRACTOR TO REPORT ANY DISCREPANCIES TO ELDER LESTER ARCHITECTS.
3. ORNAMENTAL SURVEY DATA IS USED ON ELDER LESTER DRAWINGS. ELDER LESTER IS NOT RESPONSIBLE FOR THE ACCURACY OF THIS DATA. SURVEY DATA IS PROVIDED FOR INFORMATION ONLY AND SHOULD NOT BE USED FOR CONSTRUCTION PURPOSES.
4. WORK WITHIN THE CONSTRUCTION DESIGN & MANAGEMENT REGULATIONS 2015 IS NOT TO START UNTIL A HEALTH & SAFETY FILE HAS BEEN COMPLETED.
5. THIS DRAWING IS FOR USE BY THE CLIENT ONLY AND FOR THE LOCATION SPECIFIED. COPYRIGHT & ANY DESIGNS THEREIN ARE THE PROPERTY OF ELDER LESTER ARCHITECTS & MUST NOT BE COPIED WITHOUT WRITTEN AGREEMENT.



PROJECT CLIENT:
RESIDENTIAL DEVELOPMENT
UPPER HOYLAND ROAD
BARNSTLEY
THE MANDALE GROUP

DRAWING INFORMATION:
SPLIT LEVEL HOUSE TYPE - DETACHED (1530 sq.ft)
PROPOSED PLANS AND ELEVATIONS
PLOTS - 12 (OPP) 13(A5)
PLANNING

RECENT REVISION NOTES	
REV	
-	
-	
-	

ELDER LESTER ARCHITECTS
REDS MILL, ATLAS WYND,
YARN
1515 940
TEL: 01642 782211
WWW.ELDERLESTER.CO.UK

1956
ELDER LESTER
ARCHITECTS

SCALE & PAPER SIZE: 1:50 @ A1
DRAWING NO: 2427-P107
DATE CREATED: 20/08/2024
DATE OF LAST ISSUE: 21/08/2024
DRAWN/ISSUED BY: M&S