


NOTES

1. DO NOT SCALE - Use figured dimensions only.
2. All dimensions shown are in millimetres unless otherwise stated.
3. The Contractor is to verify all dimension on site before commencing work or preparing shop drawings.
4. This drawing is to be read in conjunction with all Engineers and Architects drawings and specifications.

→ FLOOD FLOW PATHS

⊗ POTENTIAL FLOOD AREAS SHOULD BLOCKAGES OCCUR WITHIN THE DRAINAGE SYSTEM OR CAPACITY OF ATTENUATION STORAGE IS EXCEEDED.

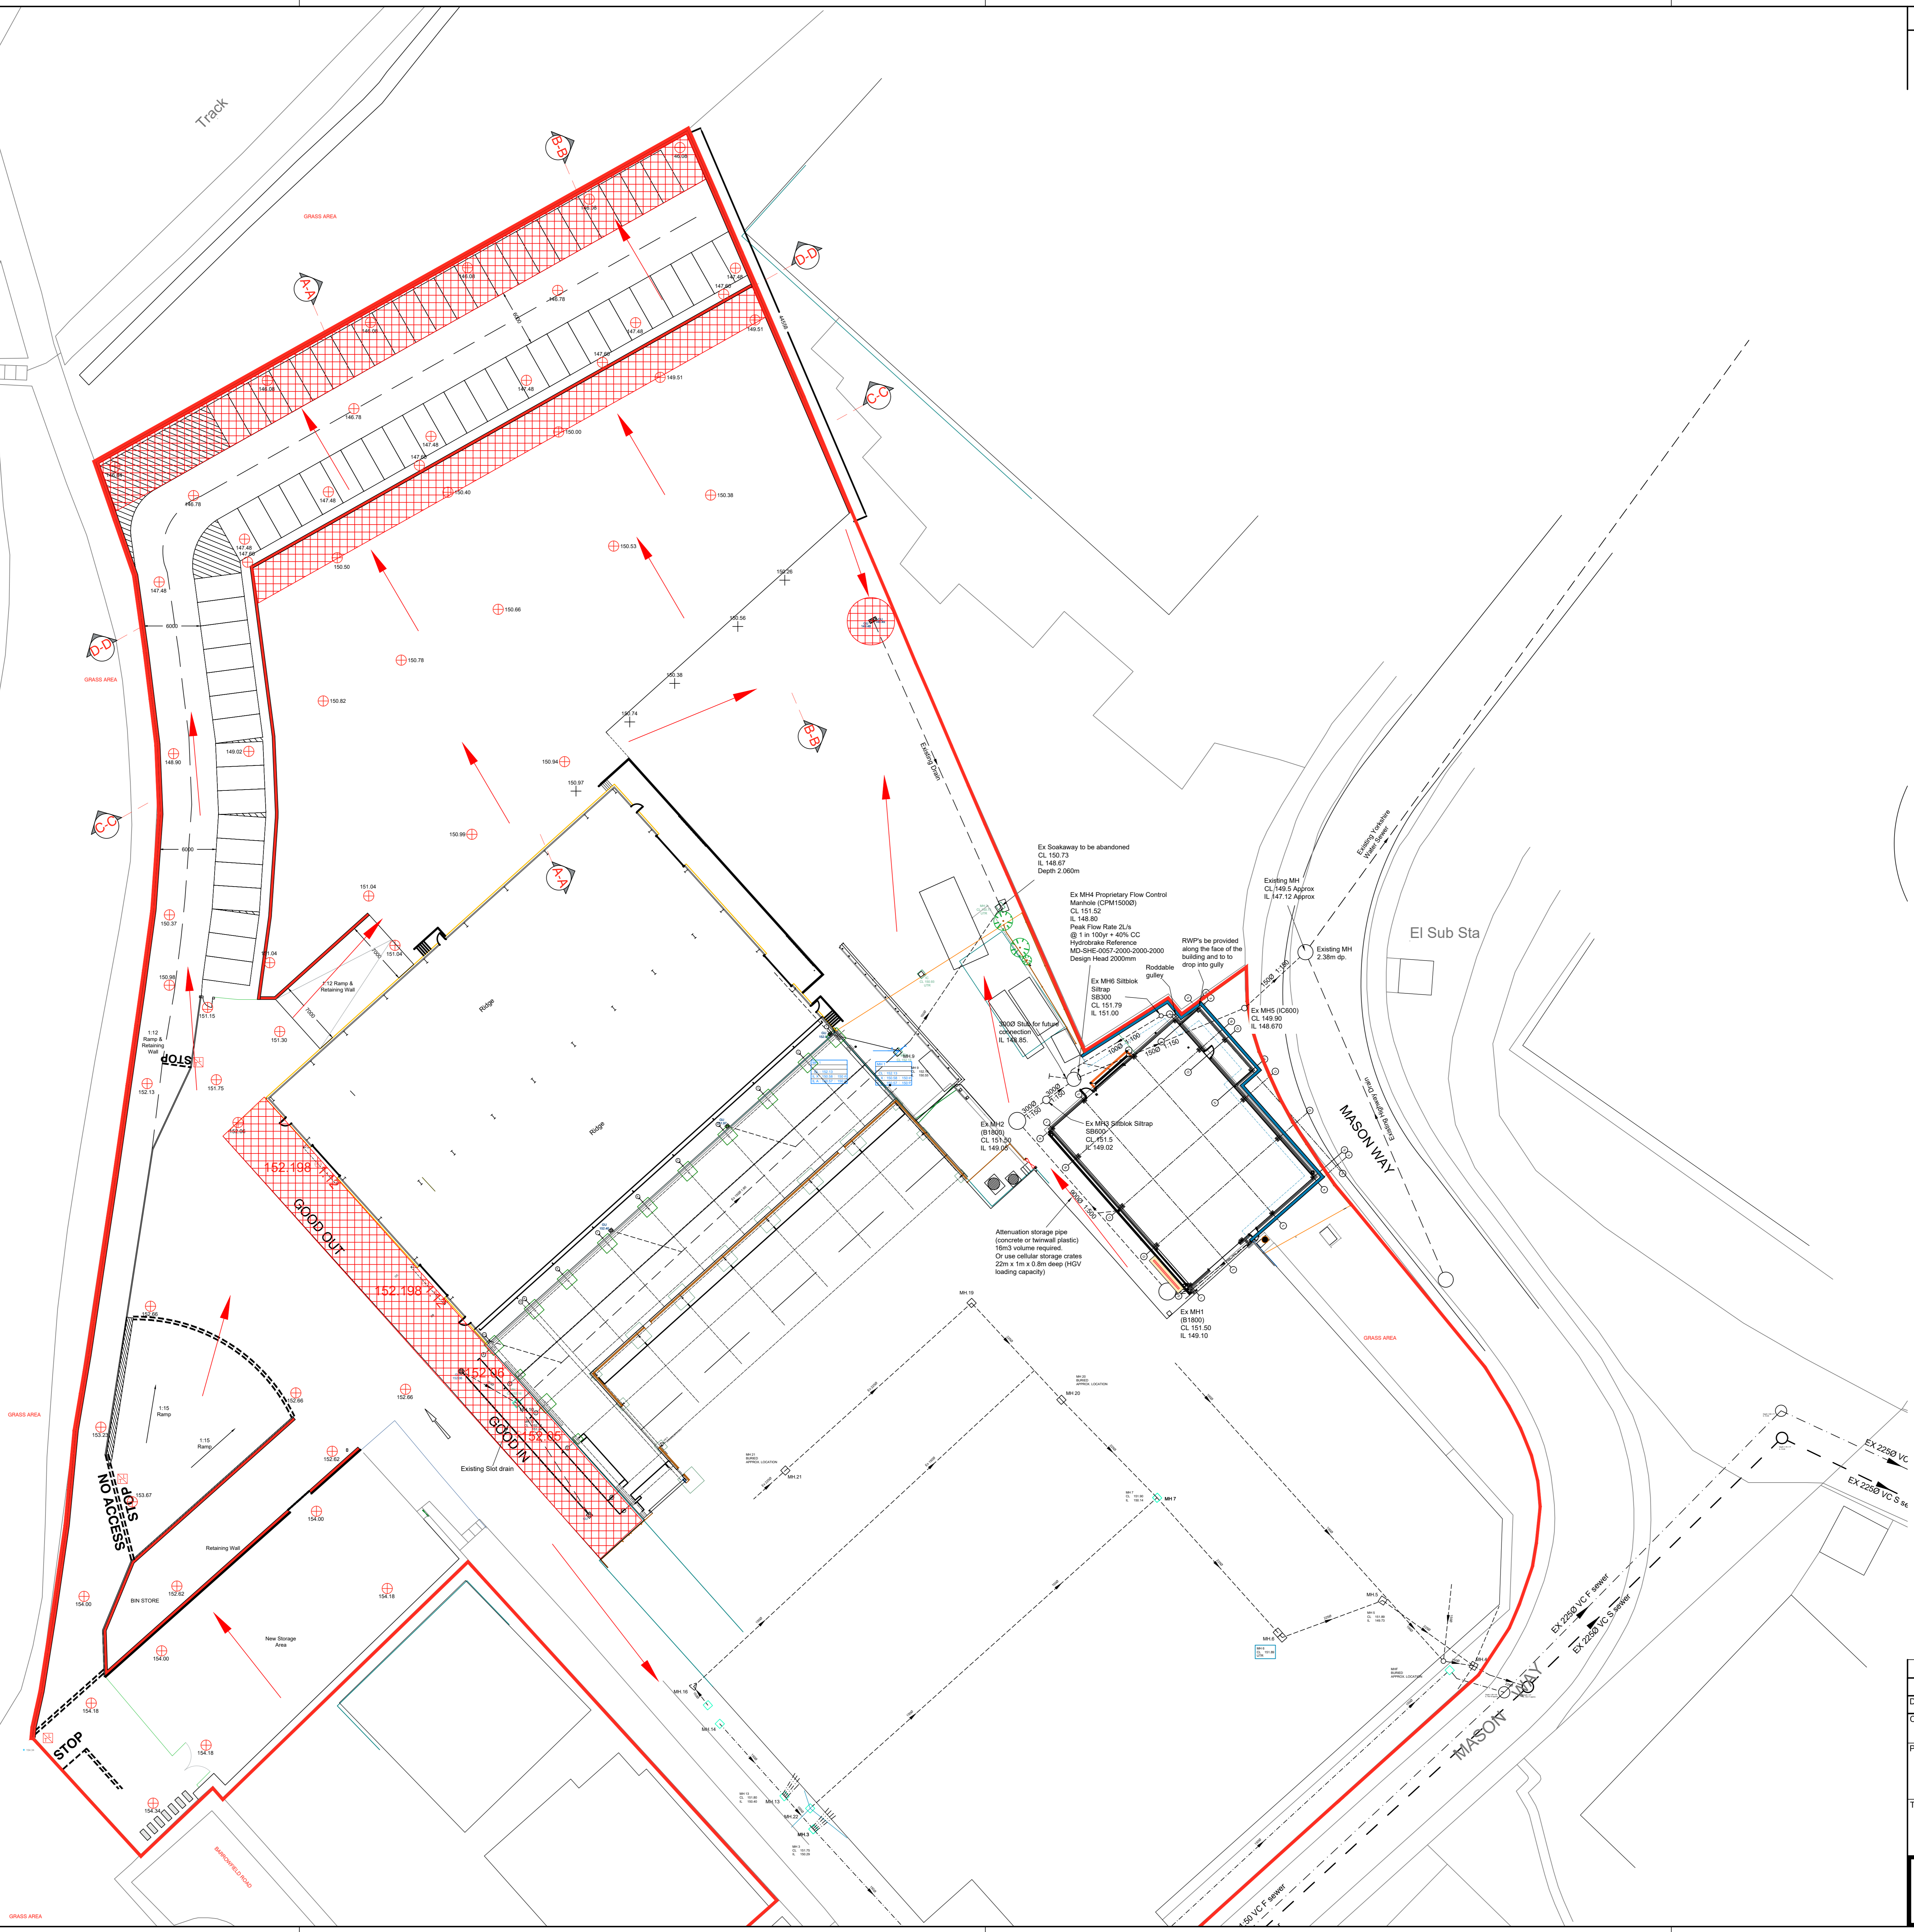

© This drawing is the copyright of J Roberts Design Limited and shall not be reproduced without permission.