



MR DALE CROSSLAND& MISS KIRSTY SENIOR

66 KINGWELL ROAD, WORSBROUGH,  
BARNSELY, SOUTH YORKSHIRE. S70 4HG

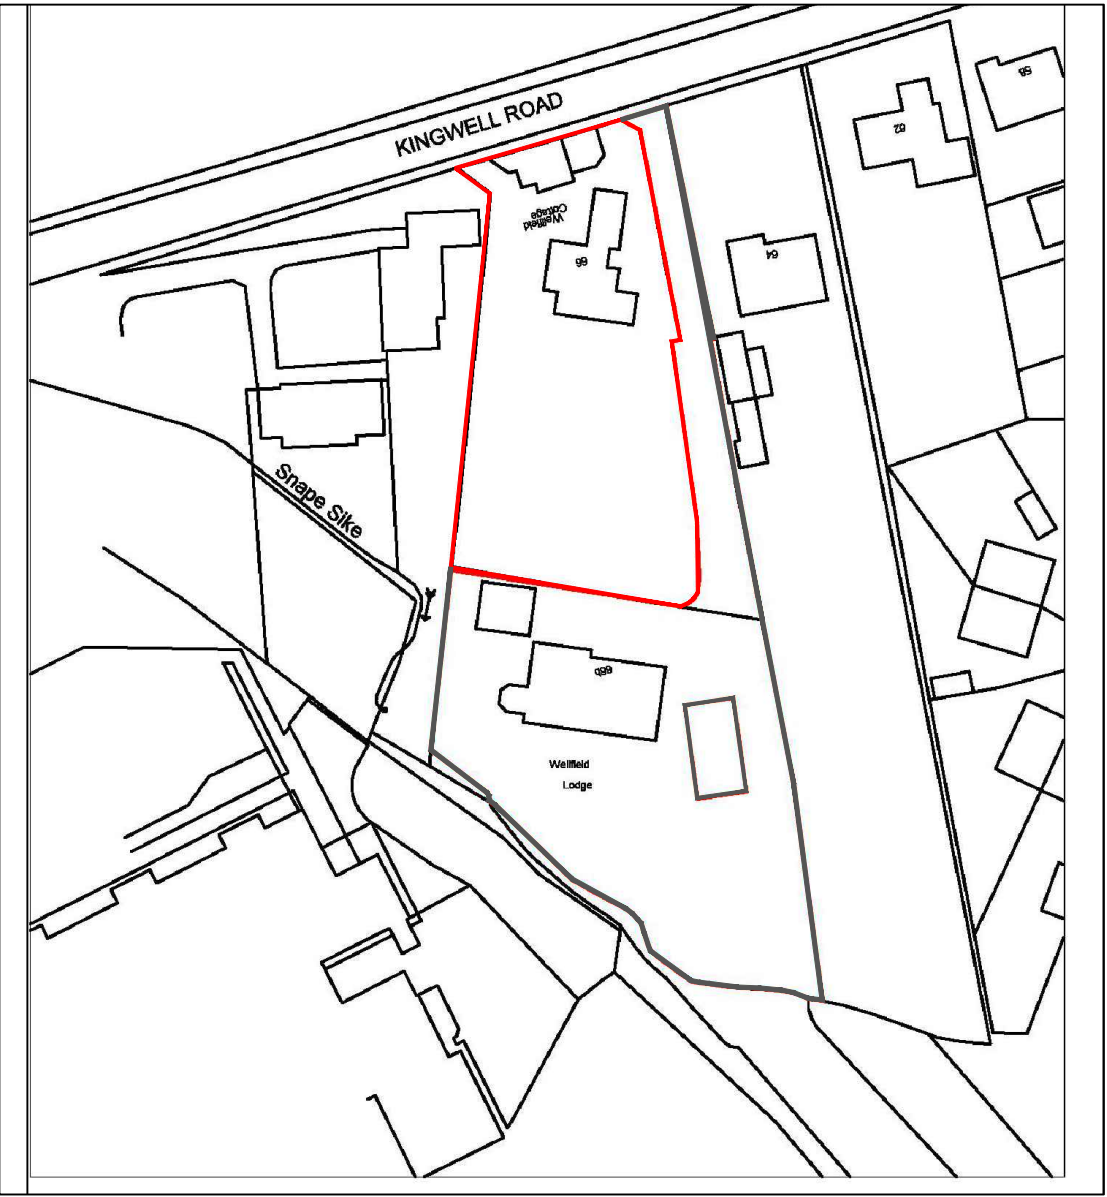

Site location plan  
@1:1250 scale

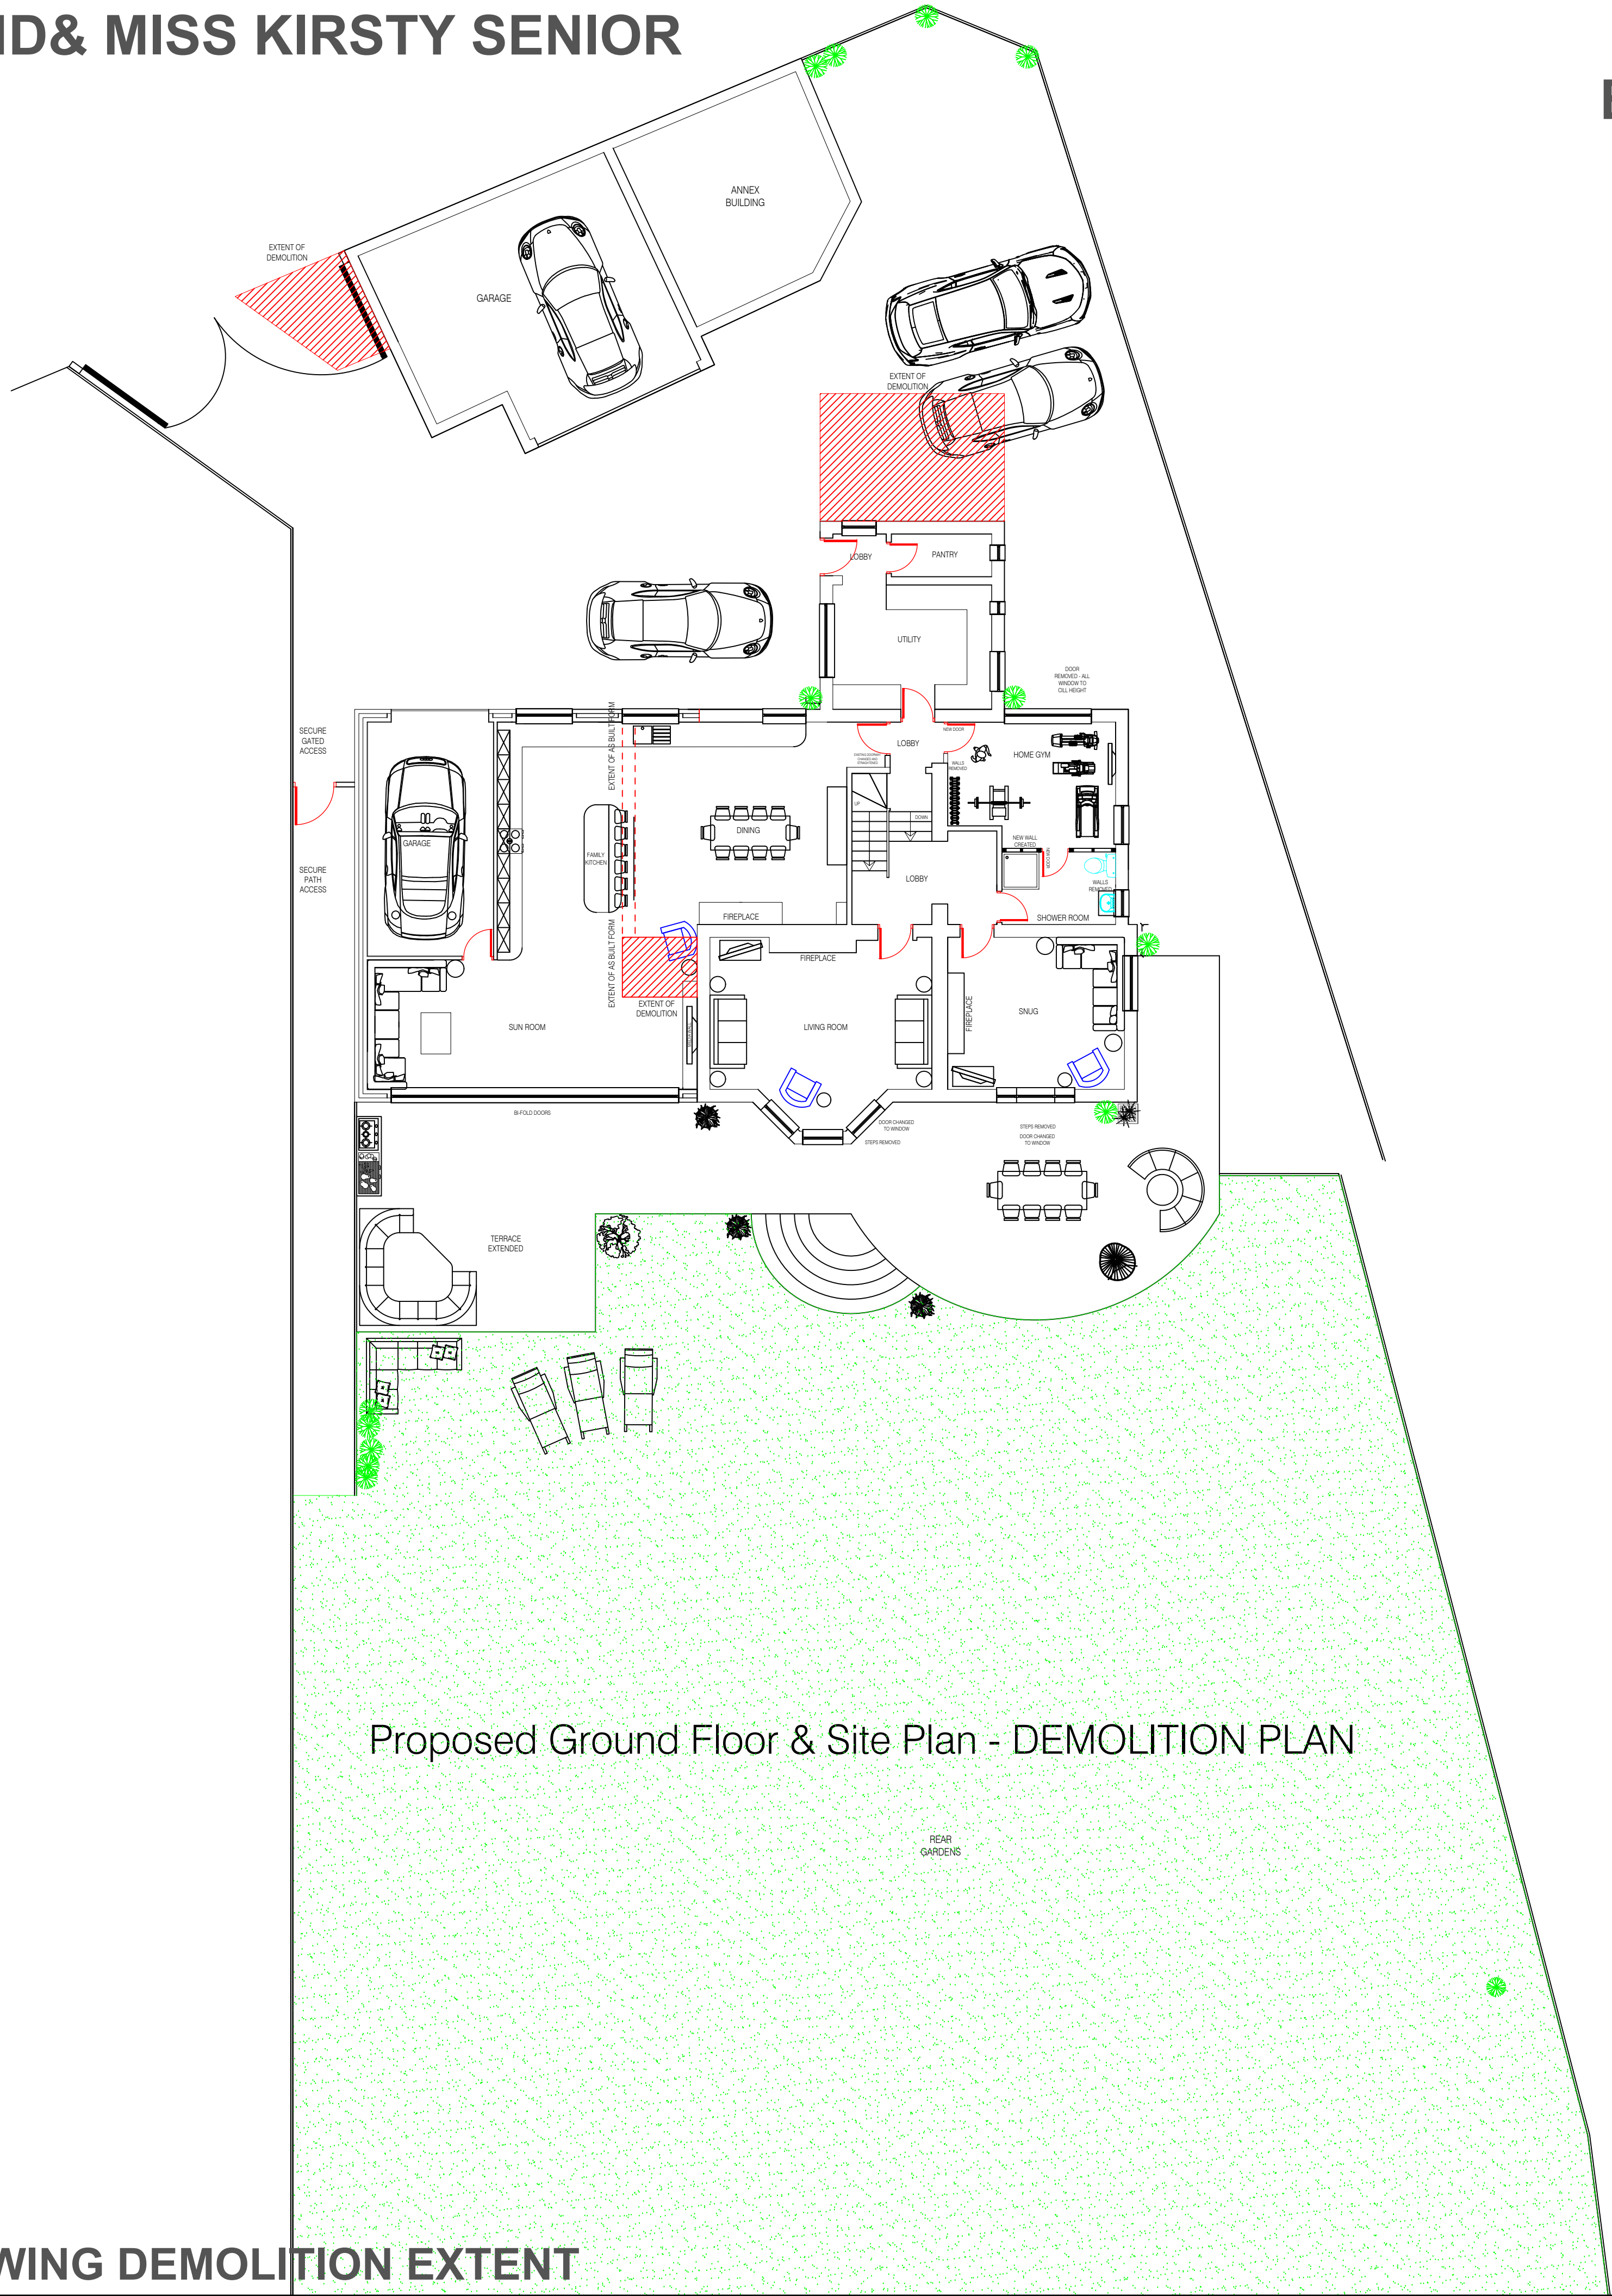

PROPOSED-PLANS - SHOWING DEMOLITION EXTENT

■ Architectural design

■ Planning & Building Regulations

■ Landscape architecture

■ 3D Visualisation & model making

CLIENT

MR.DALE.CROSSLAND.&  
MISS.KIRSTY.SENIOR

66.KINGWELL.ROAD,WORSBROUGH,  
BARNSELY.SOUTH.YORKSHIRE  
WF9.4PQ

DRAWING OF  
PROPOSED.EXTENSIONS.TO.DWELLING  
TO.SIDES.UPPER.STOREY.&SIDE.2.STOREY  
LOFT.ENLARGEMENT.PART.DEMOLITION  
OF.REAR.SINGLE.STOREY.PARKING.&DRIVEWAY  
IMPROVEMENTS&INTERNAL.ALTERATIONS

PROPOSED.PLAN.S.DEMOLITION.PLAN

drawing no	rev	date	
DWG-007	A	FEB-24	
scale	drawn	checked by	checked date
1:100@A1	SMT	DC.KS	FEB-24