


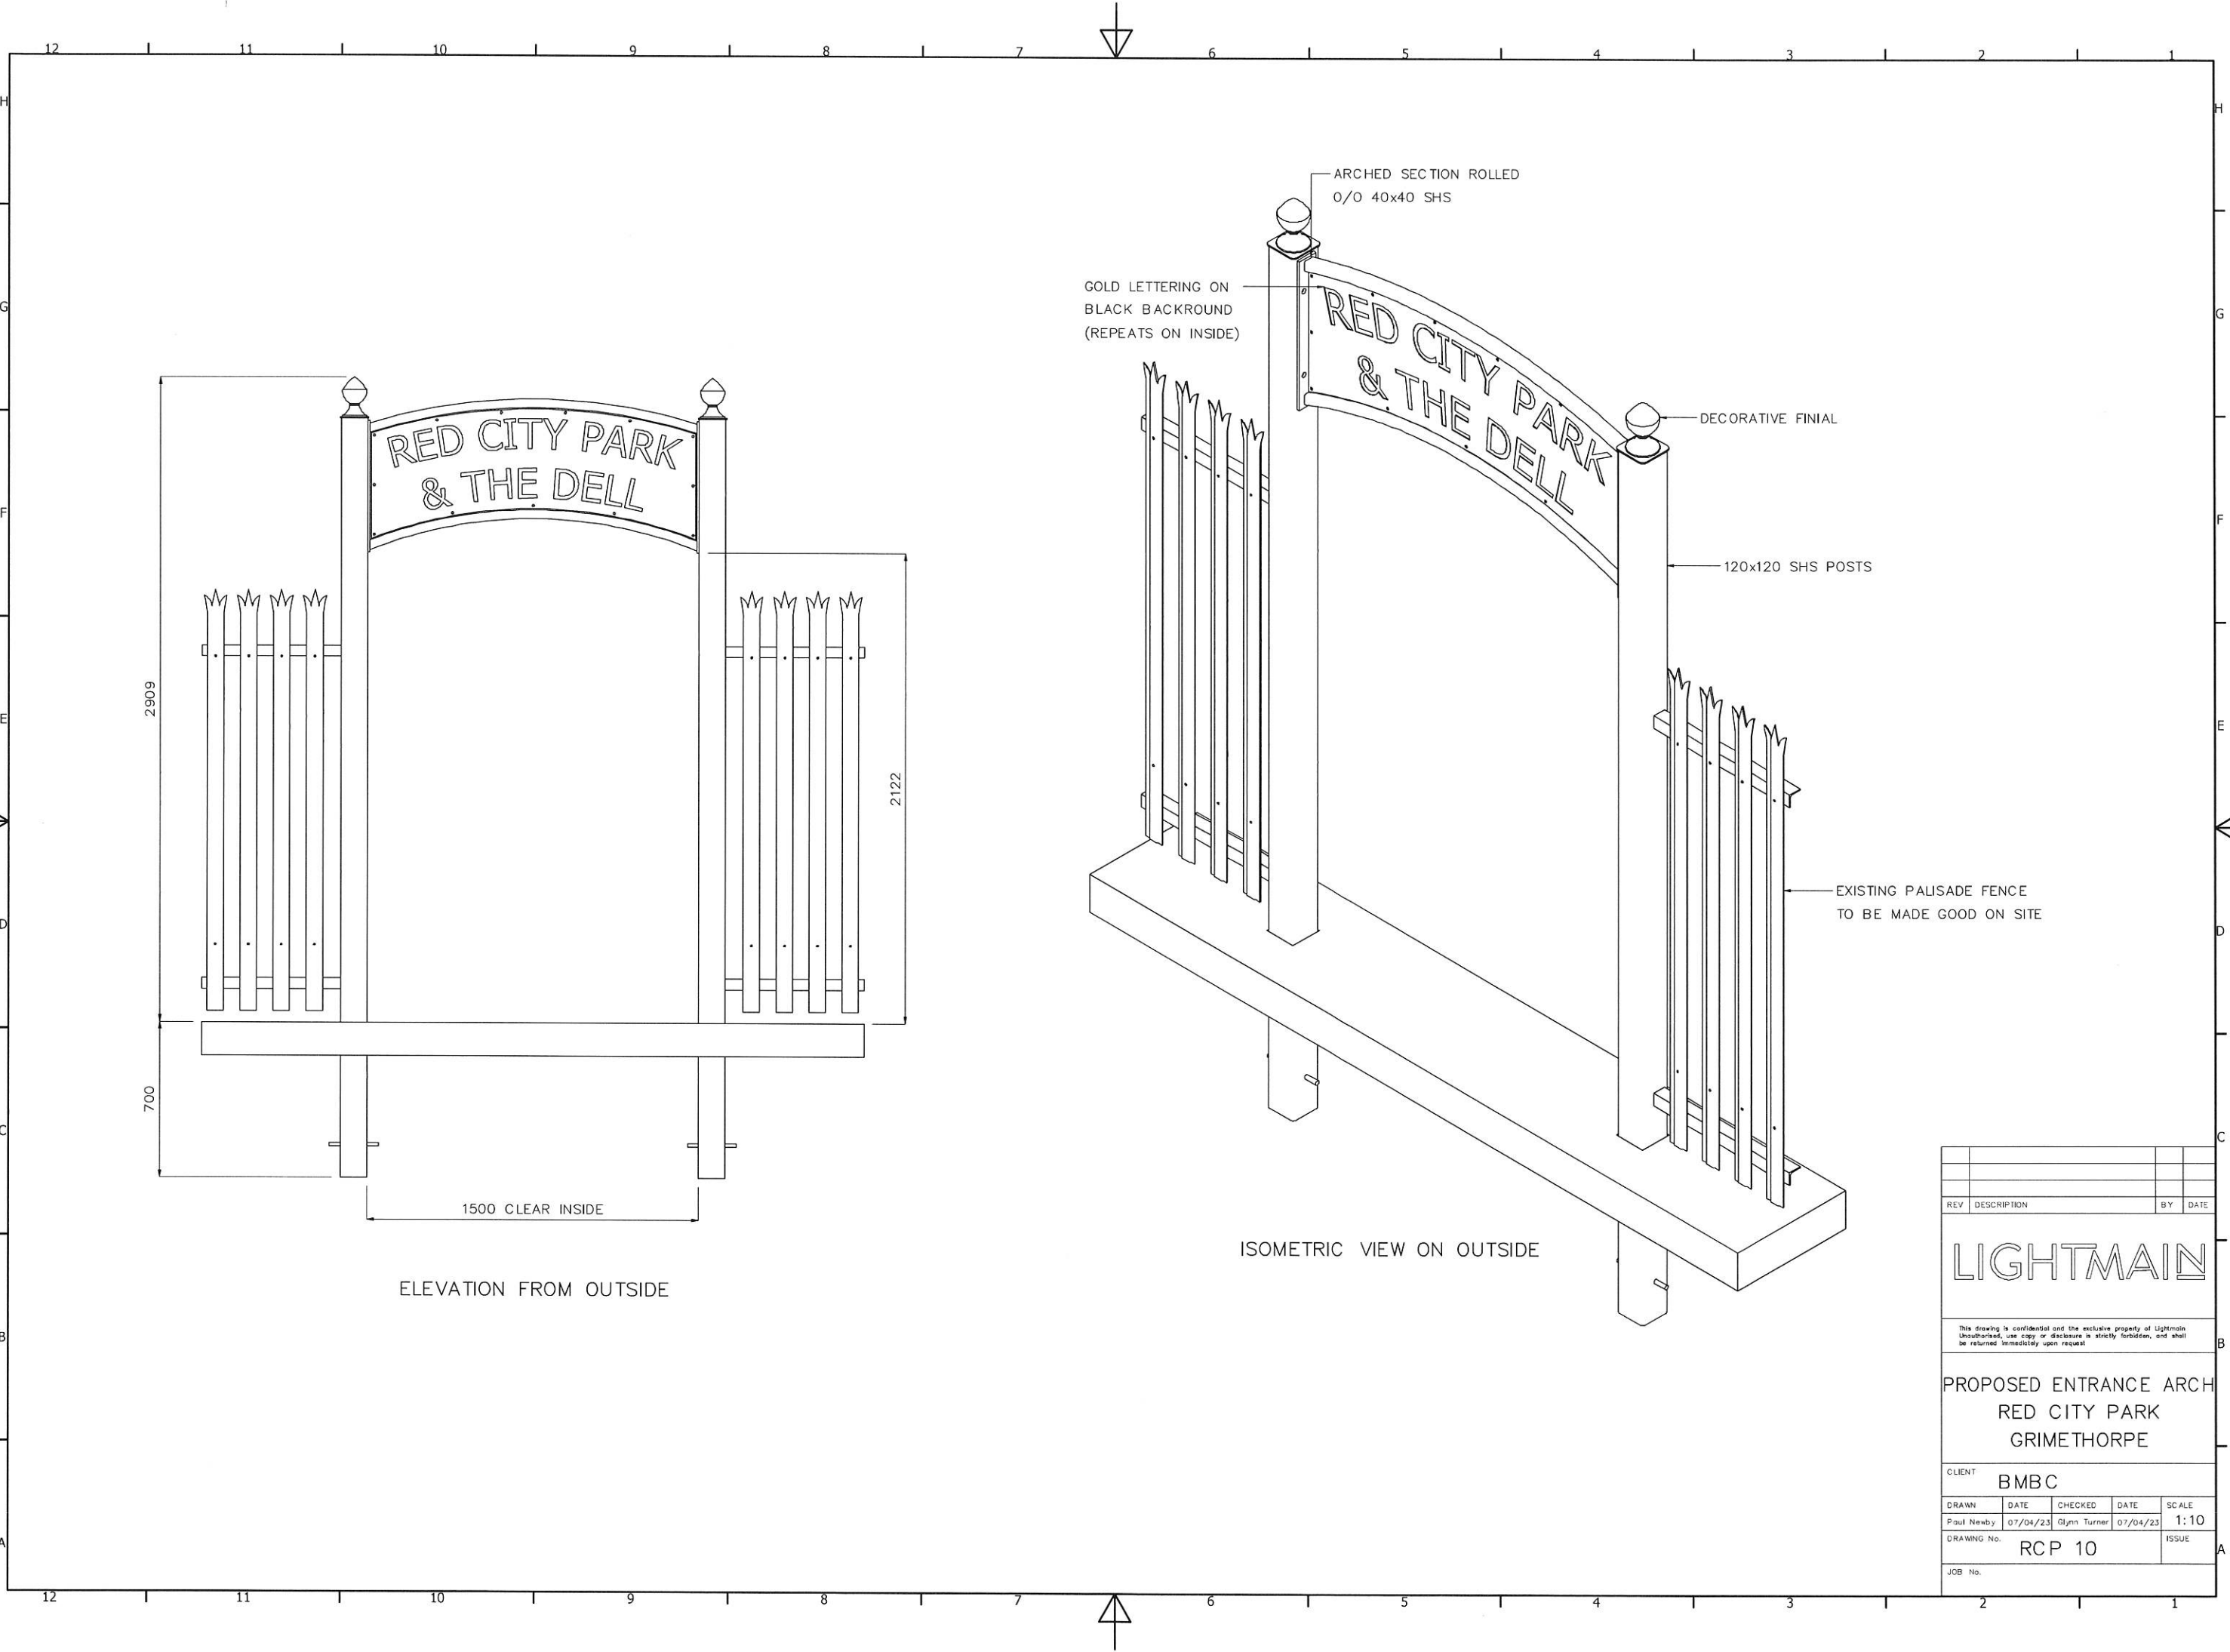

|   |             |             |               |
|---|-------------|-------------|---------------|
| REV   | DESCRIPTION | BY          | DATE          |
| LIGHTMAIN   |             |             |               |
| This drawing is confidential and the exclusive property of Lightmain. Unauthorised use, copy or disclosure is strictly forbidden, and shall be returned immediately upon request. |             |             |               |
| PROPOSED ENTRANCE ARCH<br>RED CITY PARK<br>GRIMETHORPE   |             |             |               |
| CLIENT<br>BMBC   |             |             |               |
| DRAWN   | DATE        | CHECKED     | DATE          |
| Paul Newby   | 07/04/23    | Glyn Turner | 07/04/23      |
| DRAWING No.<br>RCP 10   |             |             | SCALE<br>1:10 |
| JOB No.   |             |             | ISSUE         |