



38 RIDGEWALK WAY

ELEVATIONS

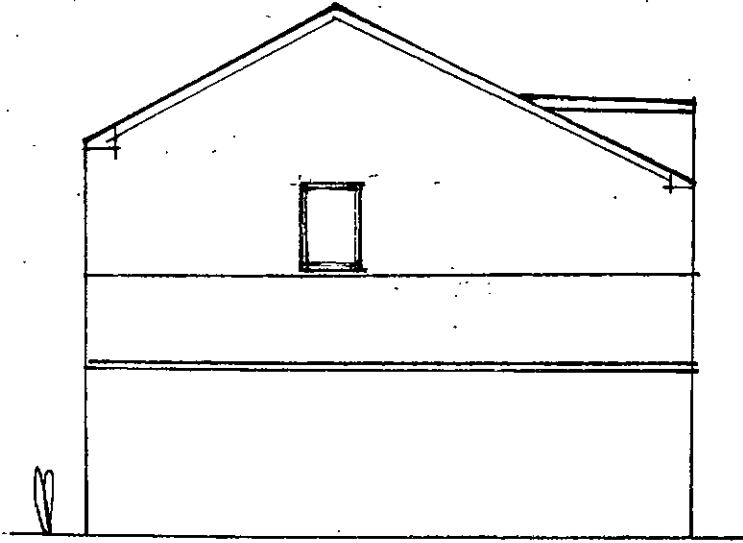

EXISTING SIDE

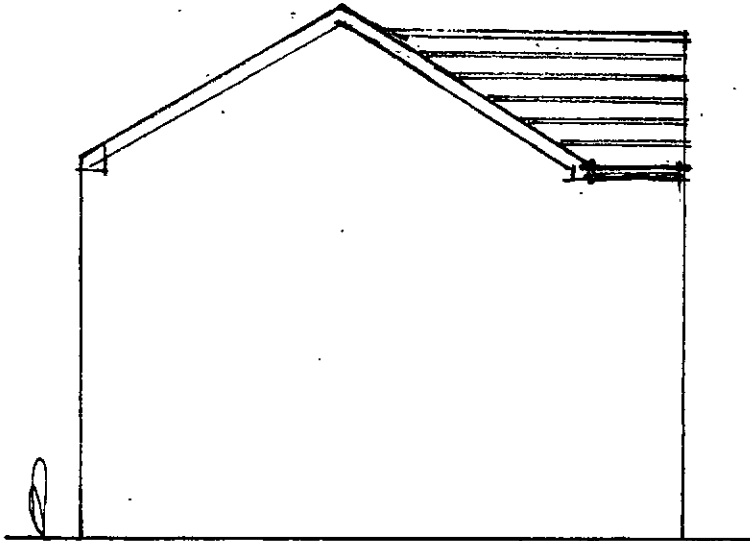

PROPOSED SIDE




EXISTING REAR

PROPOSED REAR


SCALE 1:100

38 RIDGEWALK WAY, BARNSLEY


LAYOUT PLANS

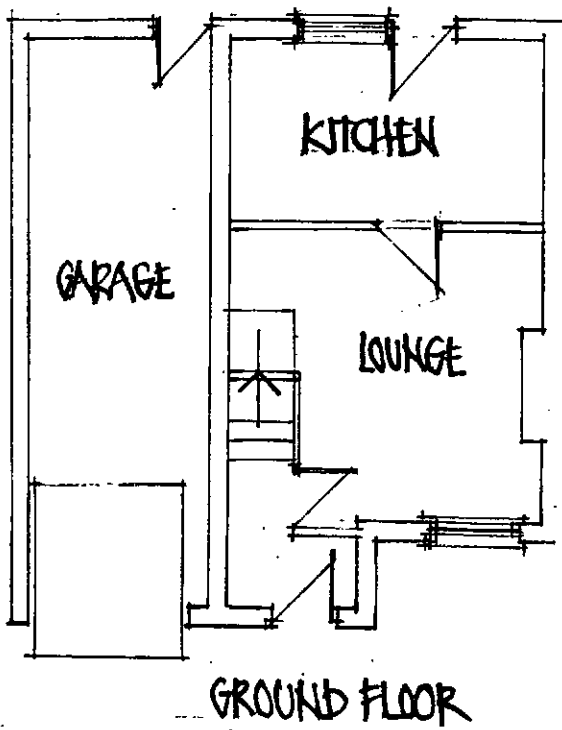

GROUND FLOOR

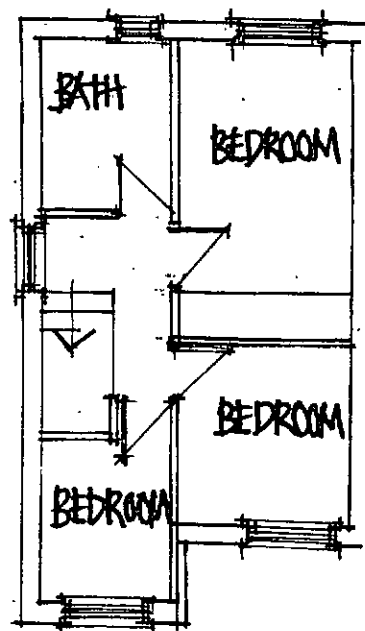


FIRST FLOOR

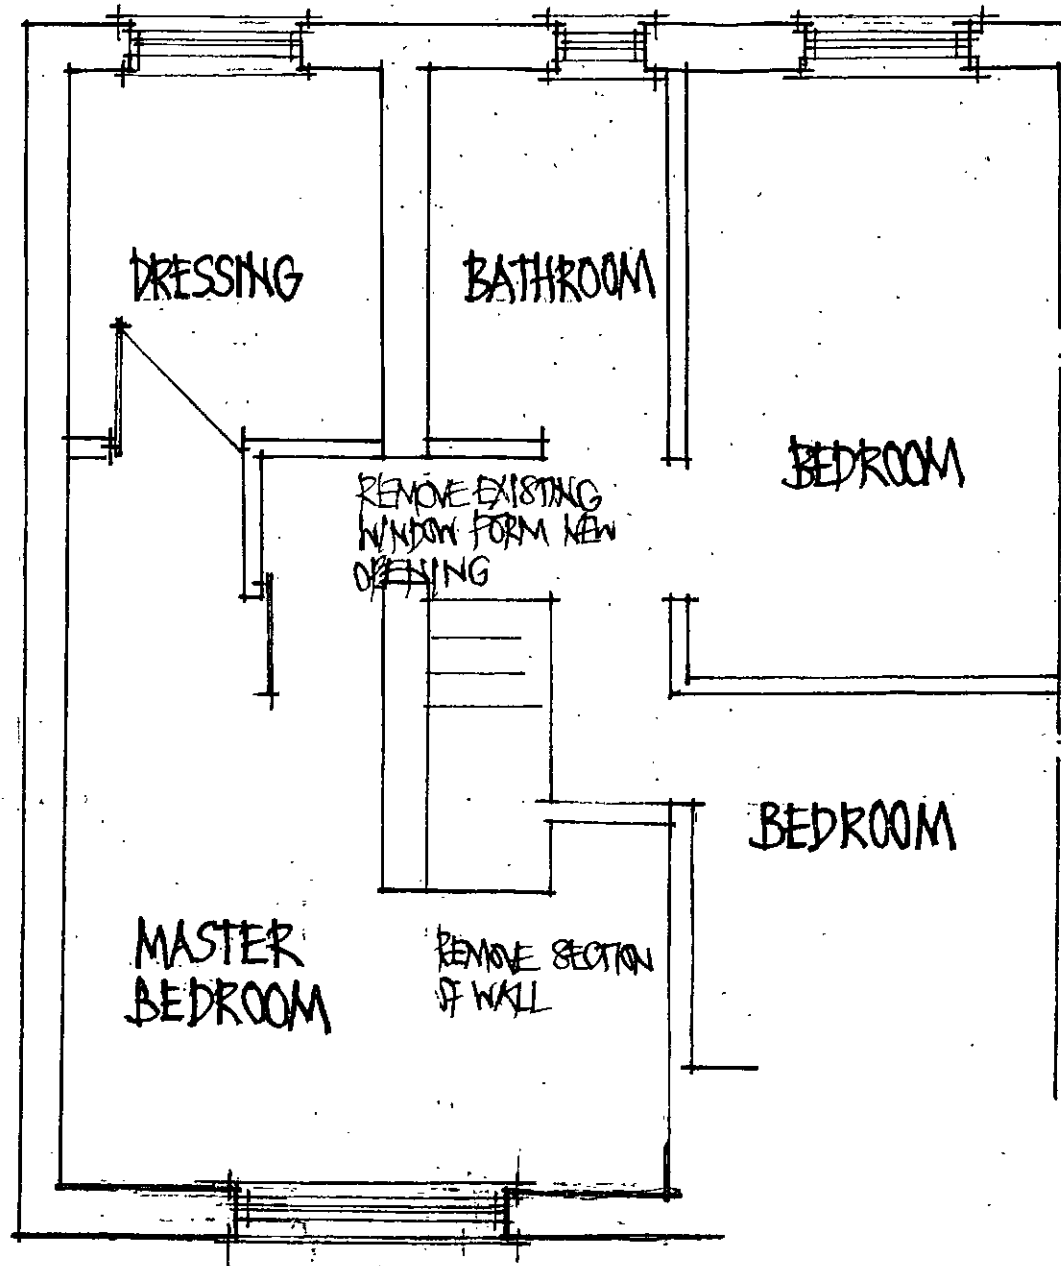


PROPOSED FIRST FLOOR

ELEVATIONS

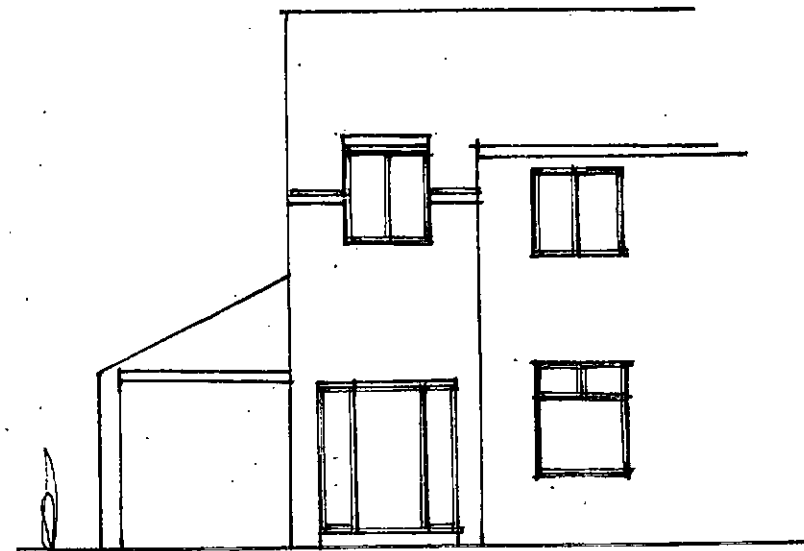

EXISTING FRONT

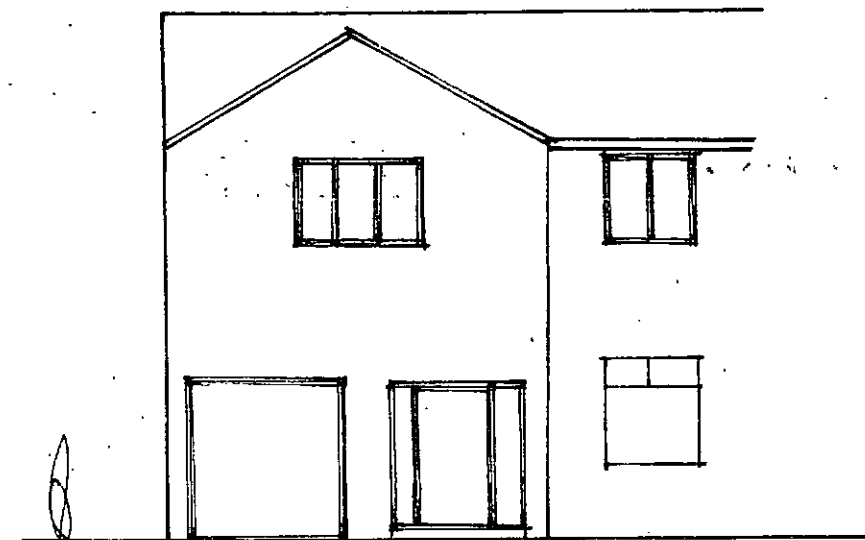

PROPOSED FRONT