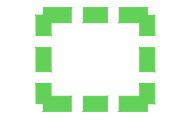

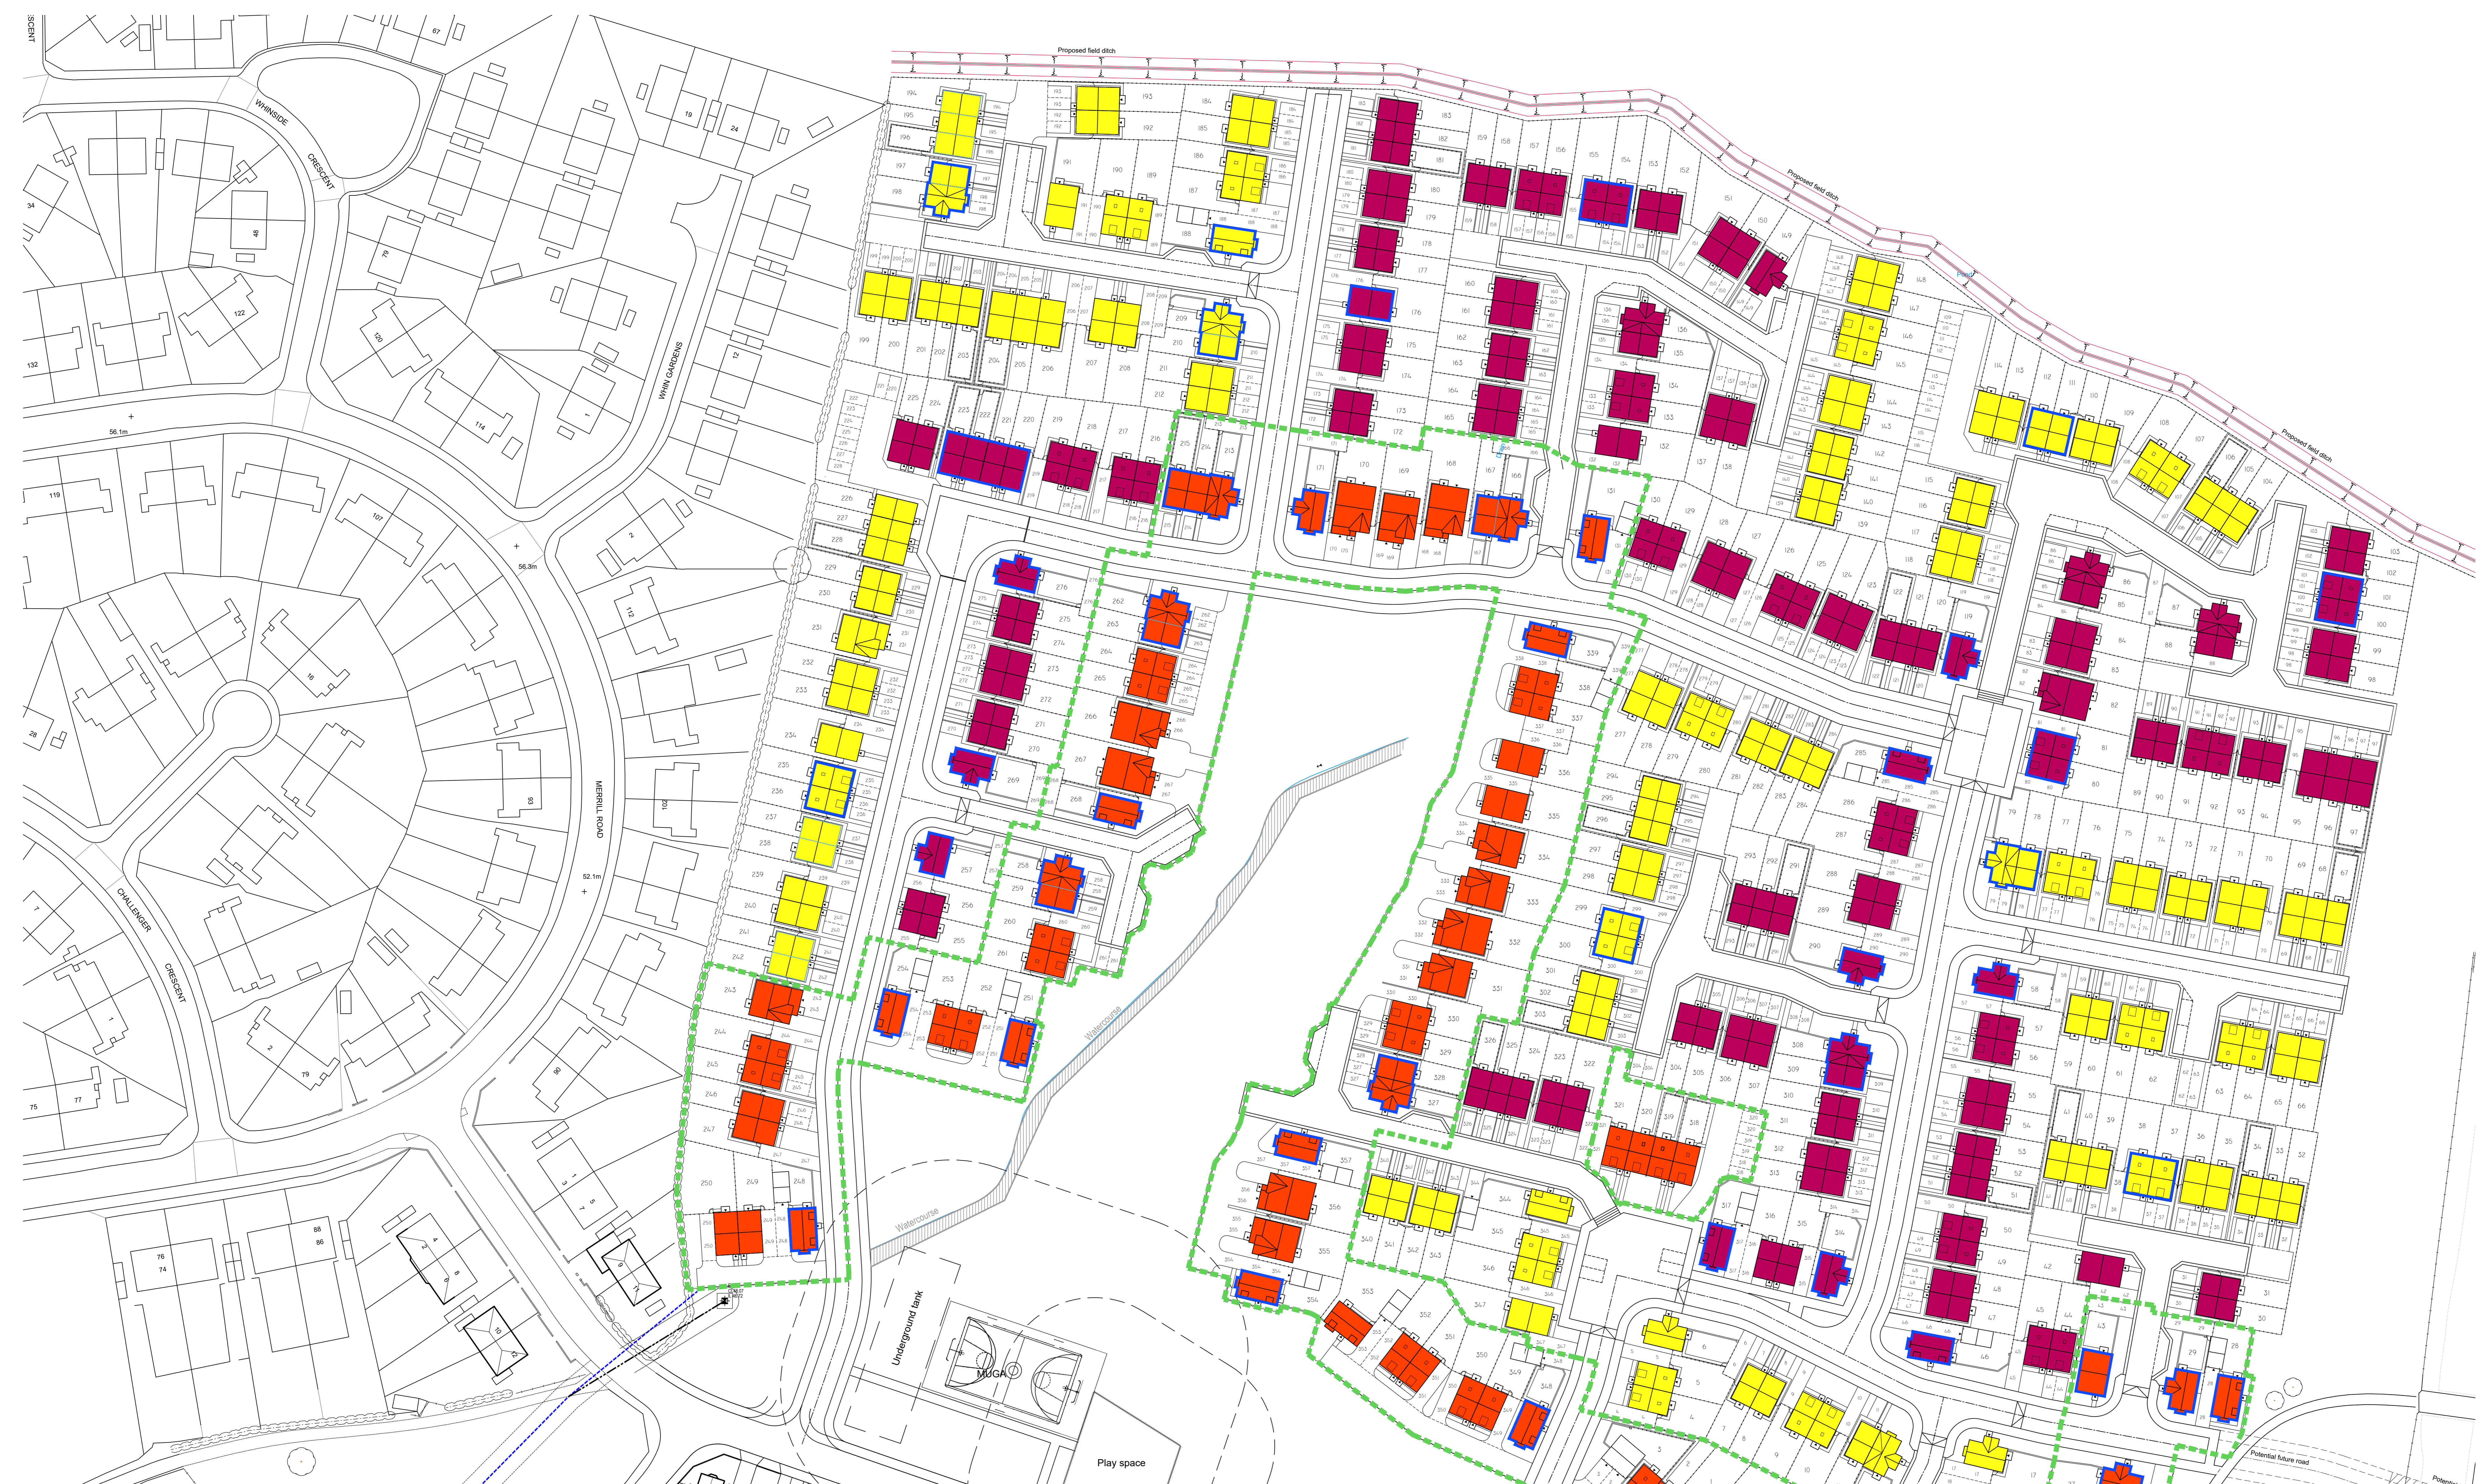



Notes:

MATERIALS KEY

-  GREENWAY - BRICK DETAIL
-  RENDERED FOCAL UNITS



Style	Below DPC	Walls	Mortar	Render *	Feature Brickwork	Eaves	Roof	Verge	Windows	Front Door	Obscure Glazing	Rainwater Goods	Meter Boxes	Canopies	Dormers	Garage Doors
Style 1 (Feature Brick)	Edenhall Harrogate Burnt Harvest (red)	Edenhall Harrogate Burnt Harvest (red)			Non contrasting with alternate courses projecting by 10-15mm		Sandtoft Calderdale Edge Light Grey		Britdoor Script Tongue & Groove Lewis, Black external face, white internal face							Novofirm Thornby Up & Over Garage Door, Black
Style 2	Edenhall Rundle Buff Mutli (buff)	Edenhall Rundle Buff Multi (buff)	Natural	Parex through colour, white		Upvc fascia/soffit, Grey (RAL 7016)	Sandtoft Calderdale Edge Rustic	Sandtoft standard dry verge system, colour matched to roof tile	uPVC casement windows, Grey (RAL 7016) external face, white internal face	Britdoor Script Tongue & Groove Austen, Grey (RAL 7016) external face, white internal face	Pilkington Stippolyte	Half round gutter, fascia mounted with circular fall pipes in black	Wall mounted/ground box in black	IG Contemporary Flat Canopy, Grey (RAL 7016)	IG Contemporary Flat Dormer, Grey (RAL 7016)	Novofirm Thornby Up & Over Garage Door, Grey (RAL 7016)
Style 3	Edenhall Leamington Wine (dark red)	Edenhall Leamington Wine (dark red)					Sandtoft Calderdale Edge Dark Grey									

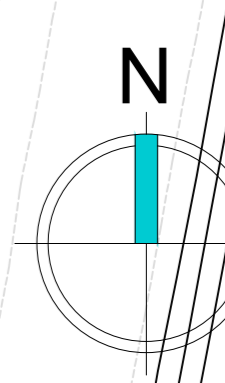

Scaled @ 1:500
0 10m 20m 50m

REV	DESCRIPTION	BY	DATE

STEN ARCHITECTURE
 Suite 4, Unit 1, Broomfield Park, Broomfield Avenue, Wakefield, West Yorkshire WF8 8BA
 Tel: 01924 599224
 Email: info@stena.co.uk
 Twitter: @STEN_ARCH
 Facebook: StenArchitecture
 LinkedIn: Sten Architects

CLIENT: **Keepmoat Homes**

SITE: **Thurnscoe**

Materials Layout

SCALE AT 1:500	DATE	DRAWN	CHECKED
1:500	24.06.19	TW	
PROJECT NO.	DRAWING NO.	REVISION	
1926	1926.03		