




Front Elevation

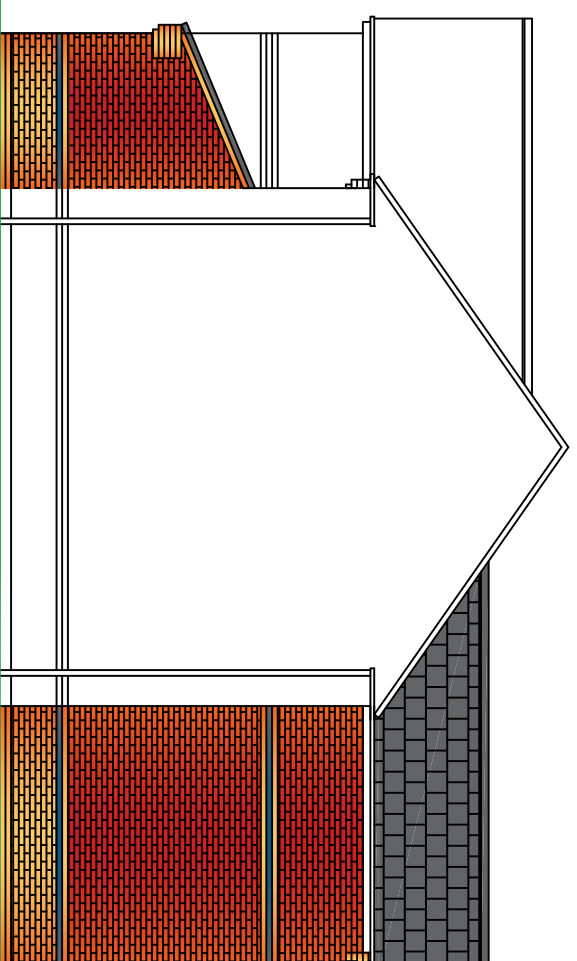


Side Elevation

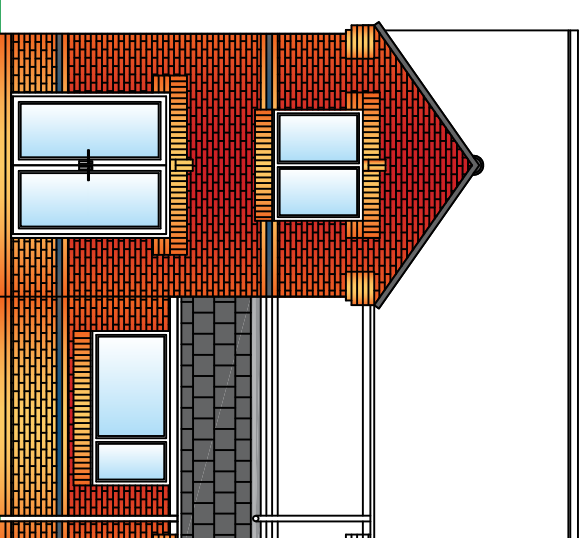


Rear Elevation

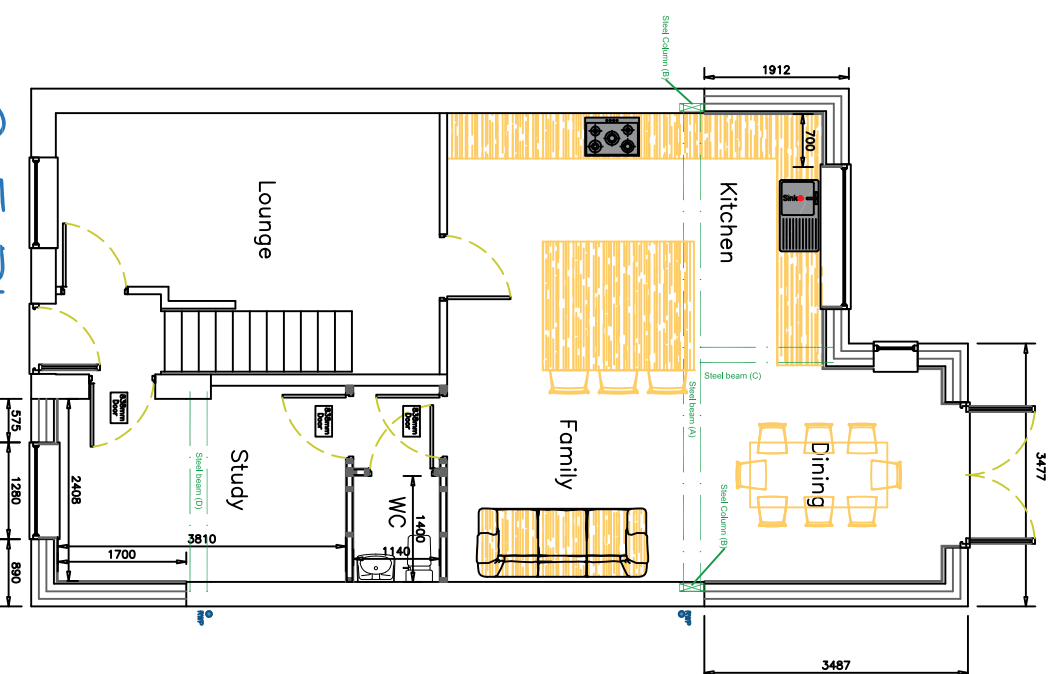

G.F. Plan

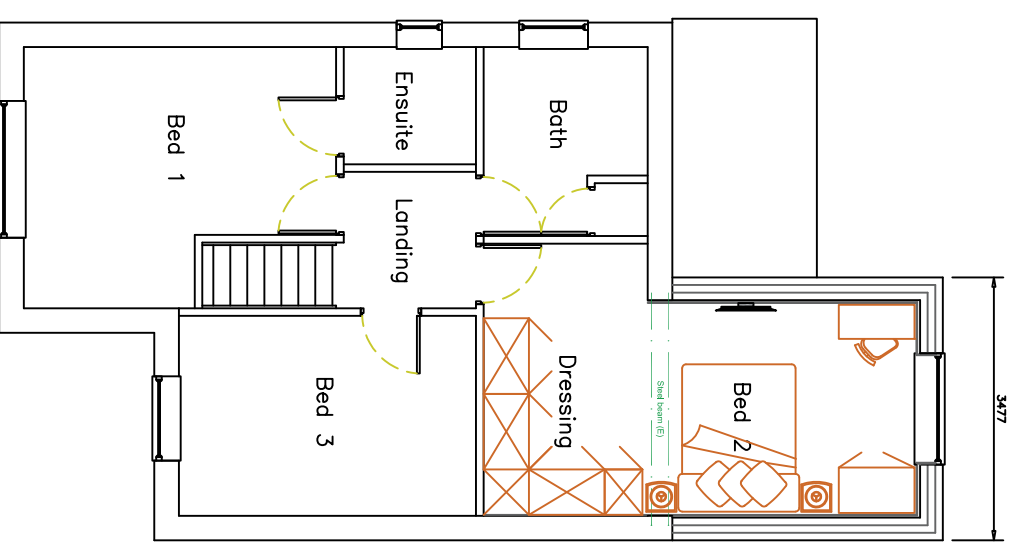

F.F. Plan

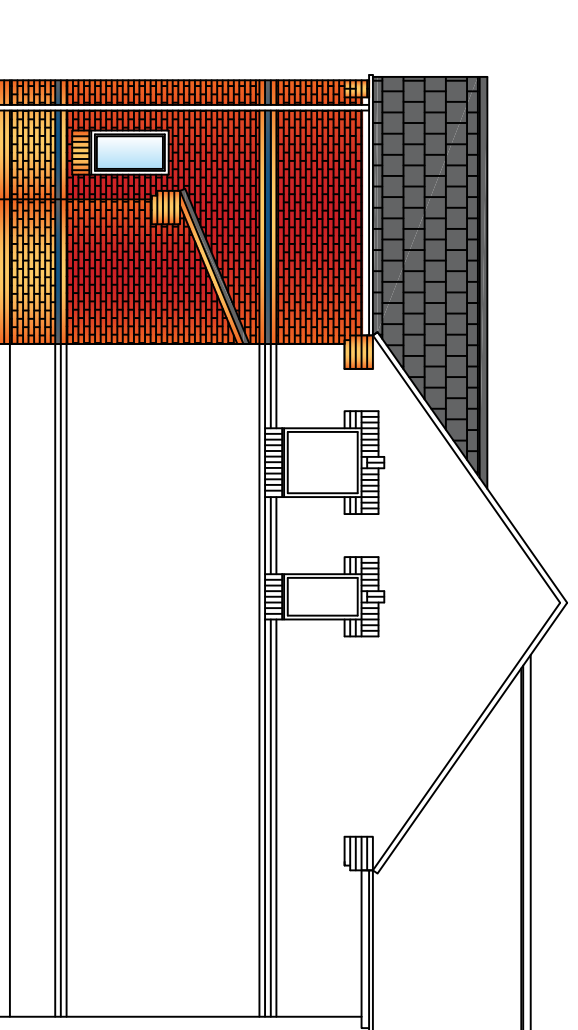

Side Elevation

Plans as Proposed

PROPOSAL
Construction of 2 storey rear extension,
single storey front extension with
associated works to property

Project Number:	4FA440	Revision:	A	Description:	Drawing prepared for a Planning application submission	Date:	25.02.26
Project Address:	53 Harthills, Hemmingfield, Barnsley, S73 0DX		B	Render omitted for Brickwork as per planners comments			27.04.26
Client Name:	Mr Alex Fletcher and Mrs Shari Fletcher						
Drawing Number:	03						
Scale:	1:100 @ A3						
Date Drawn:	February 2026						
Planning Number:	-----						
B.Regs Number:	-----						