
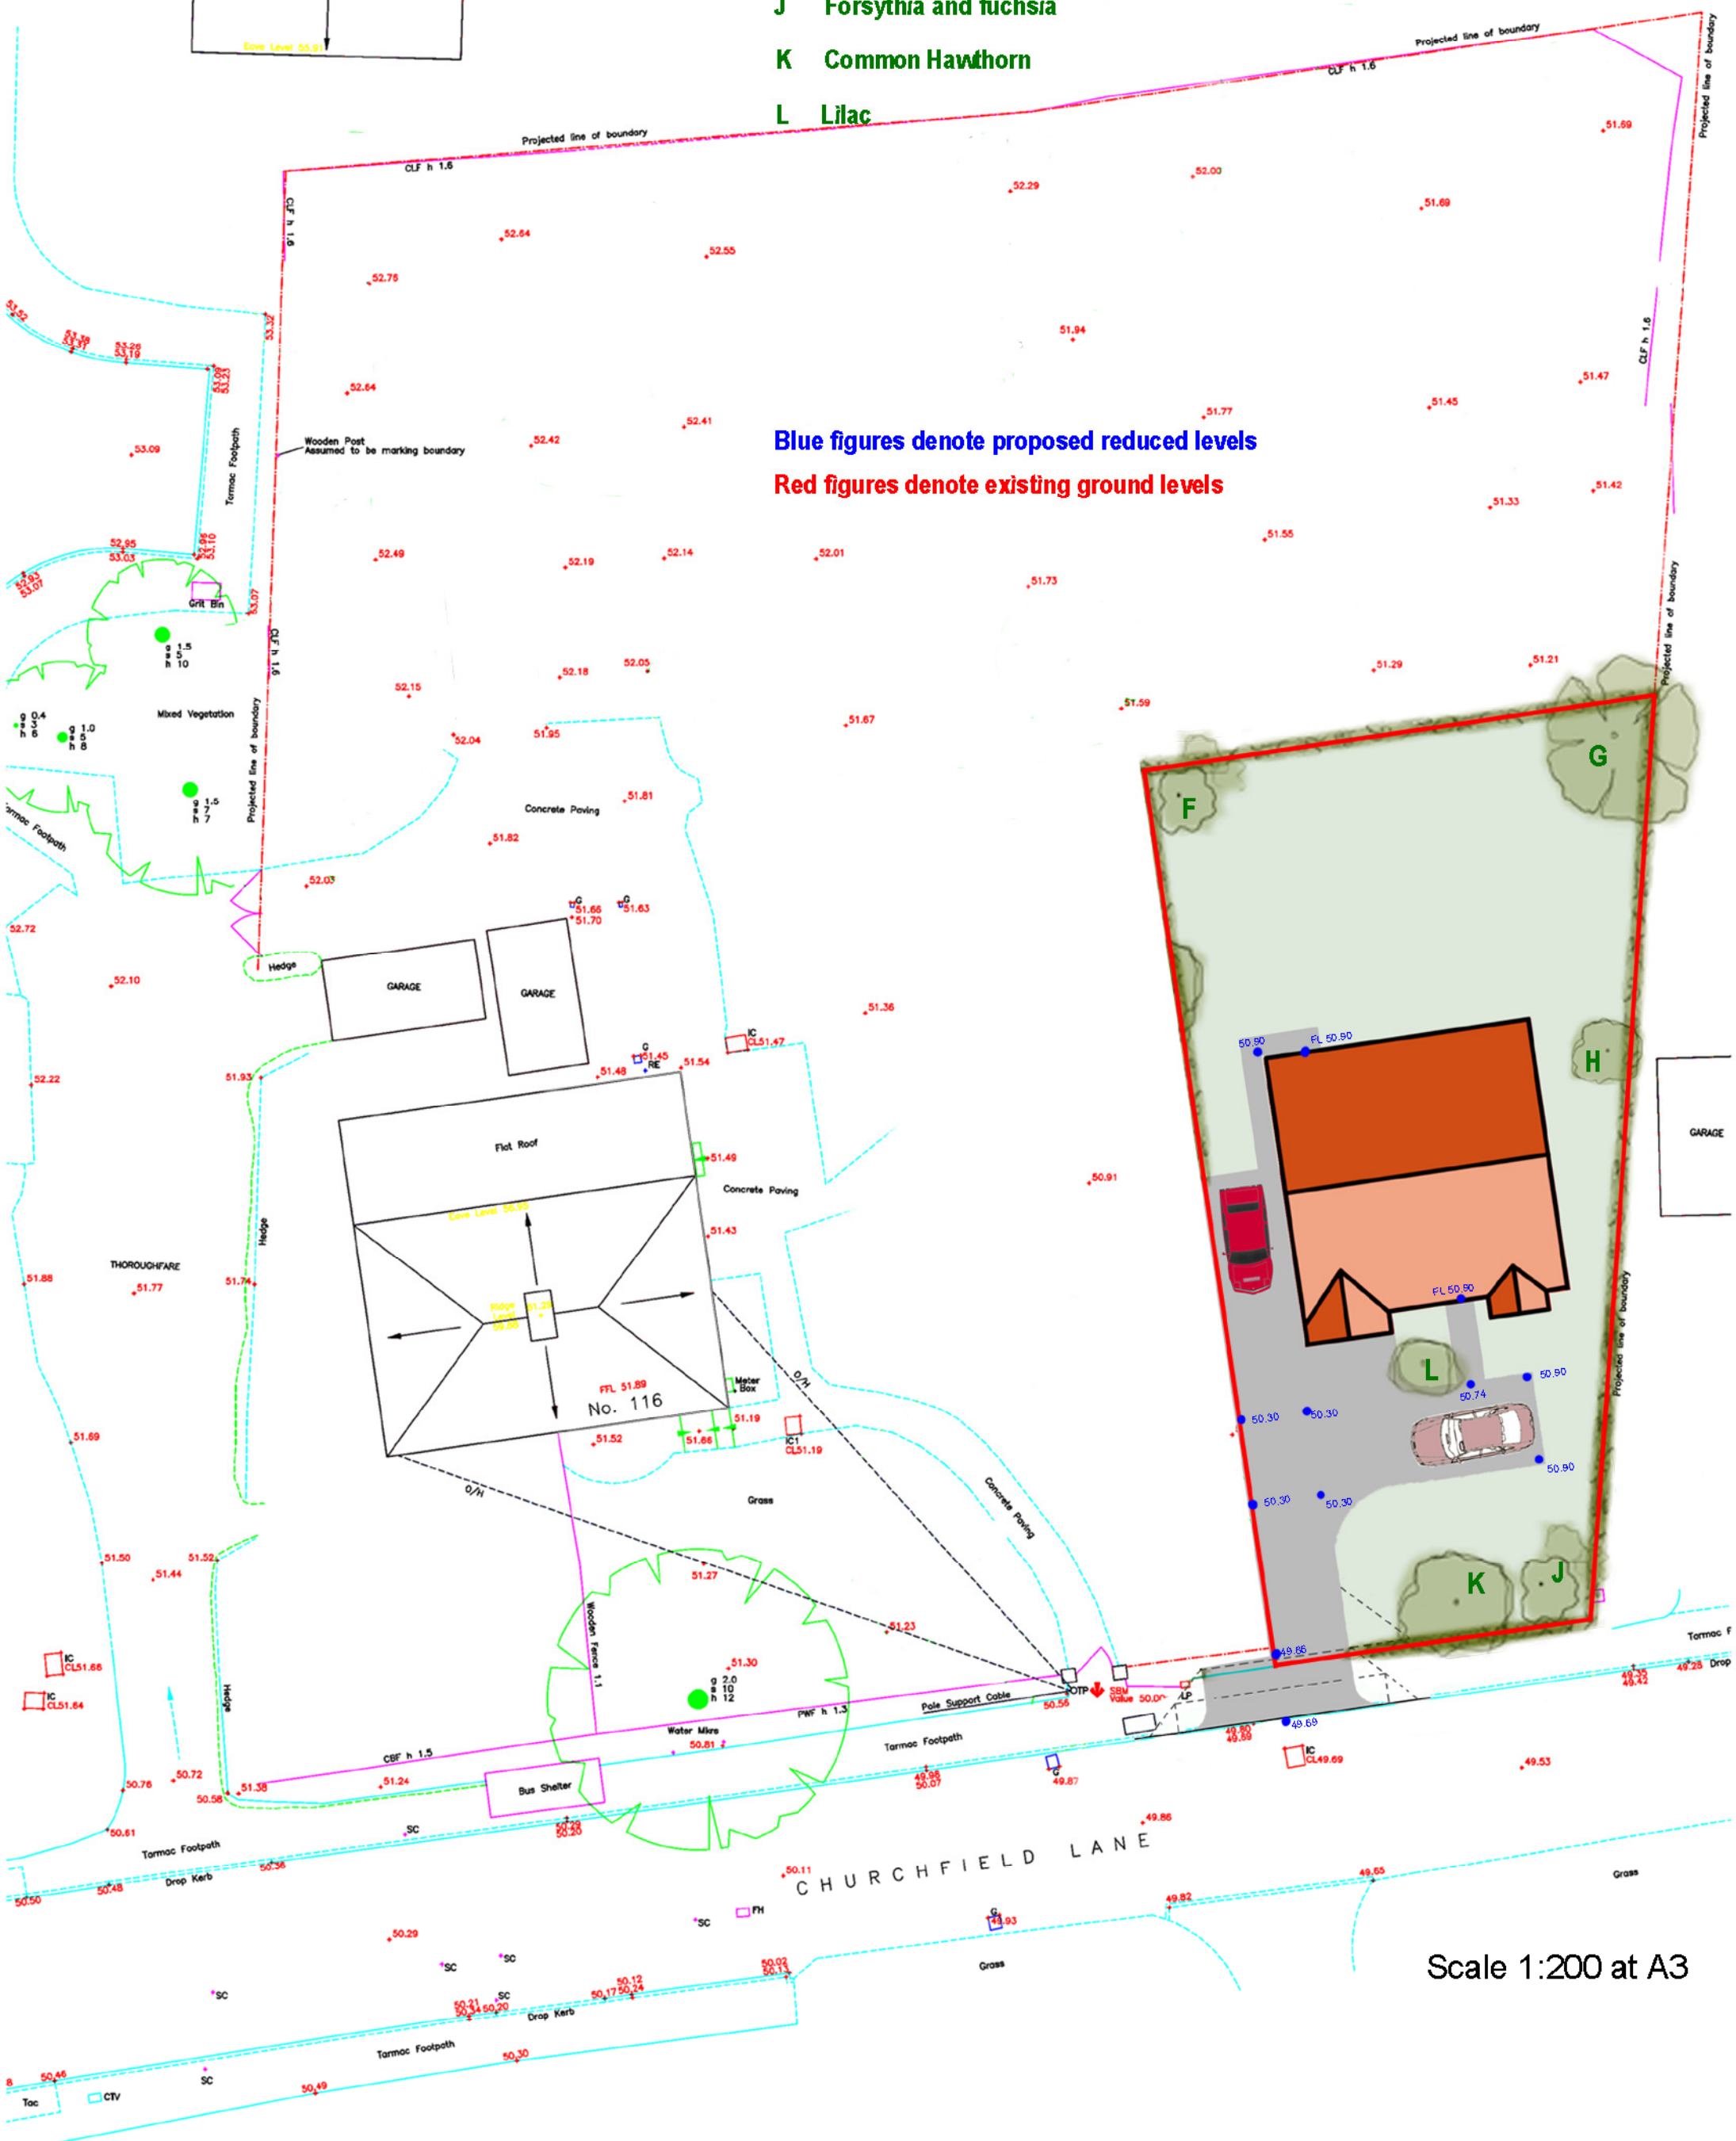


Tree planting schedule

- F Dogwood and buddleia shrubs
- G Beech tree
- H Cotoneaster tree
- J Forsythia and fuchsia
- K Common Hawthorn
- L Lilac

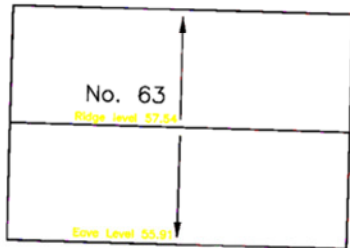

Blue figures denote proposed reduced levels
Red figures denote existing ground levels

Scale 1:200 at A3

Site Layout Plan