




Front Elevation.

1 : 100

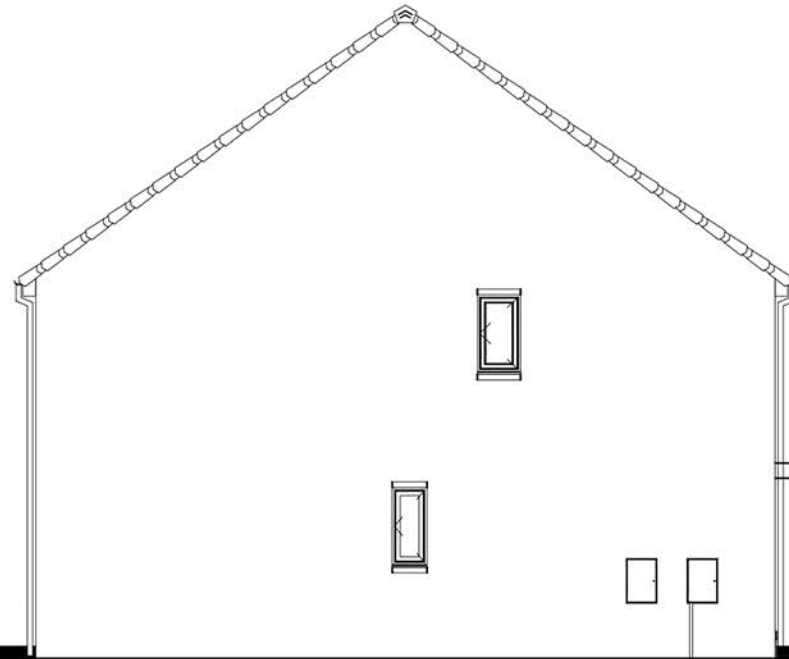


Left Elevation.

1 : 100



Rear Elevation.



1 : 100

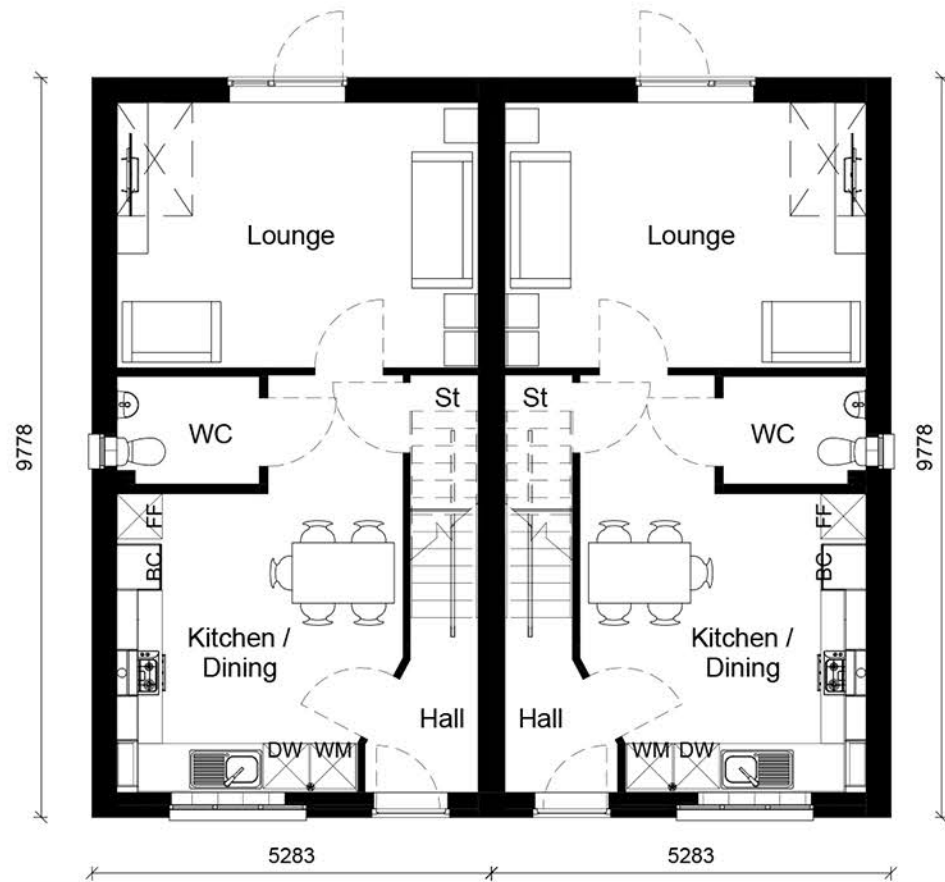

Ground Floor.


1 : 100

Scaled @ 1:100

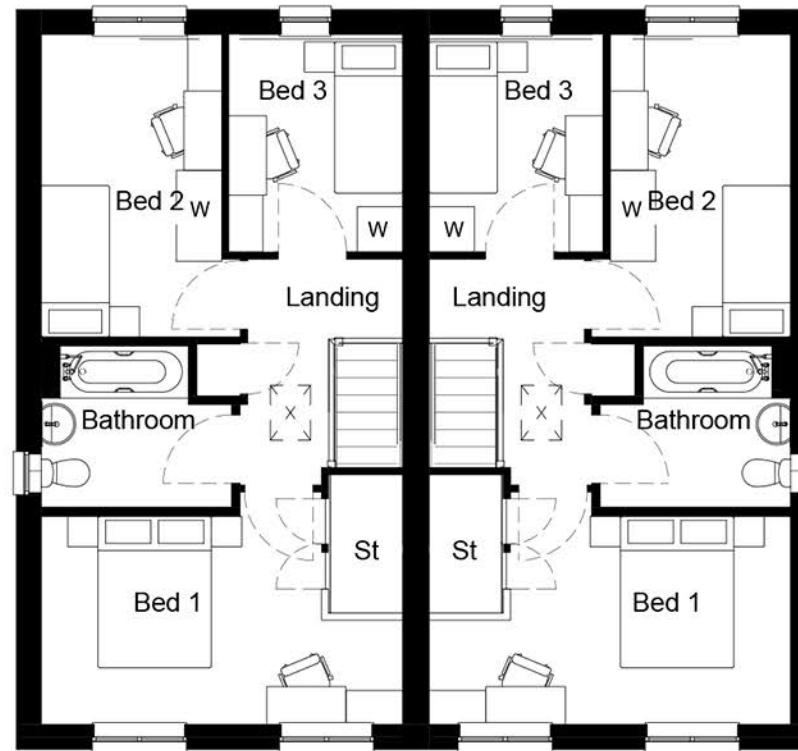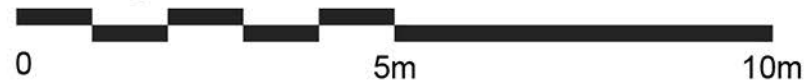

First Floor.

1 : 100

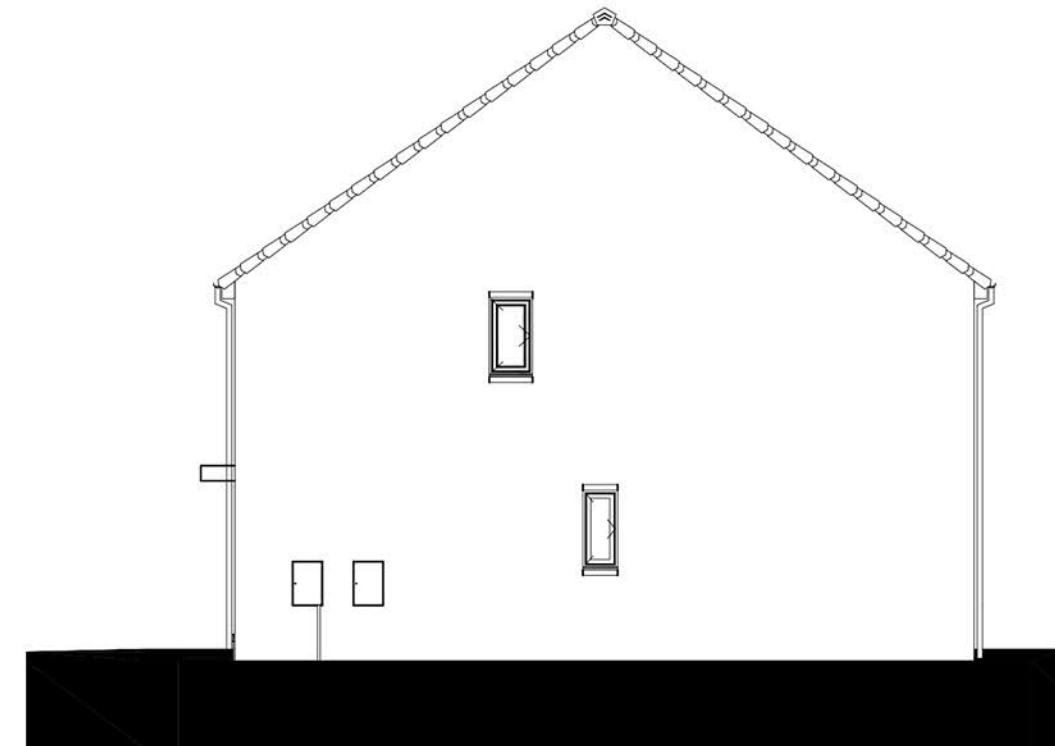

Right Elevation.

1 : 100

STEN
ARCHITECTURE

Suite 4, Unit 1,
Benton Office Park,
Bennett Avenue,
Horbury,
Wakefield,
WF4 5RA
Tel: 01924 669424

Web: www.sten-architecture.co.uk
Twitter: @STEN_arch
Facebook: [stenarchitecture](https://www.facebook.com/stenarchitecture)
LinkedIn: Sten Architecture

CLIENT: **Keepmoat Homes**

SITE: THURNSCOE

TITLE: Planning Drawings Marlow Standard - Style 2 & 3			
SCALE AT A3: 1:100	DATE: 24.06.19	DRAWN: MS	CHECKED:
PROJECT NO: 1926	DRAWING NO: 1926:12:MAR	REVISION:	

REV:	DESCRIPTION:	BY:	DATE:
------	--------------	-----	-------