



AL-451


NATIONAL SPACE STANDARD NET INTERNAL AREA REQUIREMENT FOR:	
BEDROOMS:	3
BED SPACES:	5
AREA REQUIREMENT:	108-SQ M

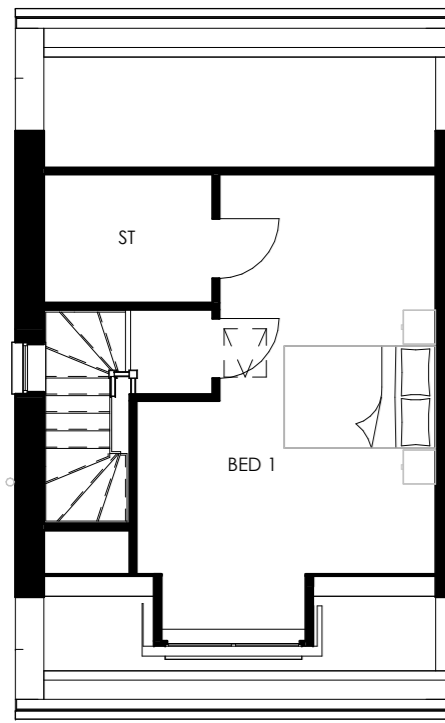

SECOND FLOOR
1 : 100

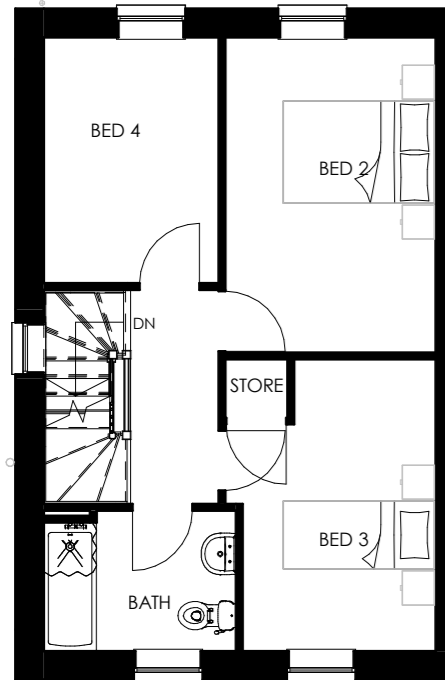

FIRST FLOOR
1 : 100

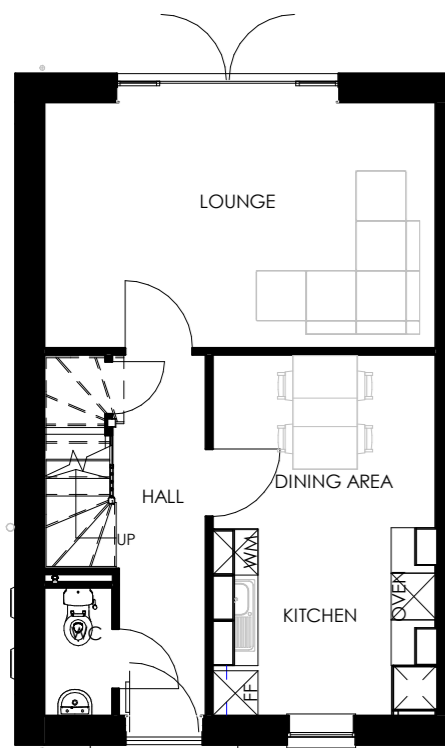


GROUND FLOOR
1 : 100



INDICATIVE RENDER




REAR ELEVATION
1 : 100

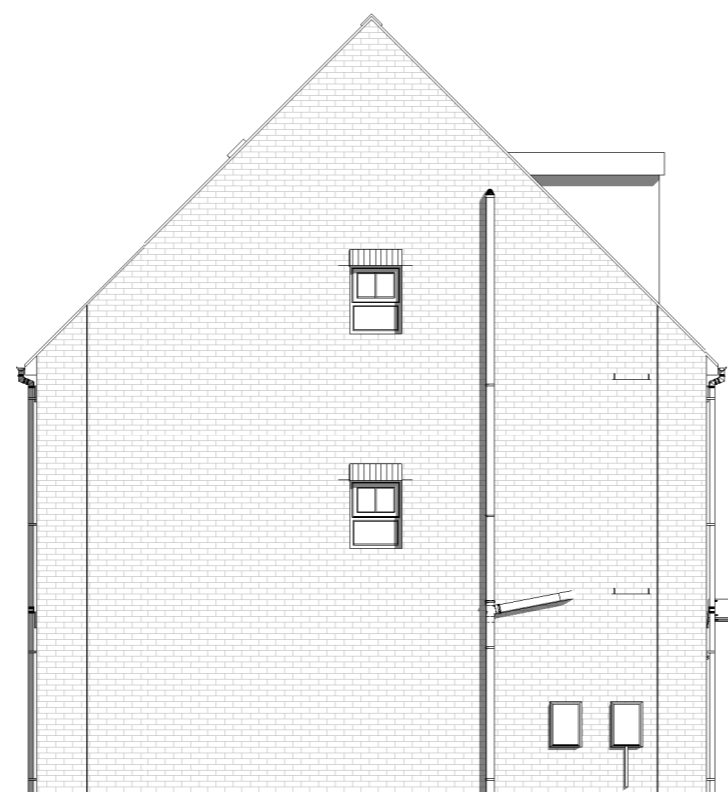

SIDE ELEVATION
1 : 100



FRONT ELEVATION
1 : 100

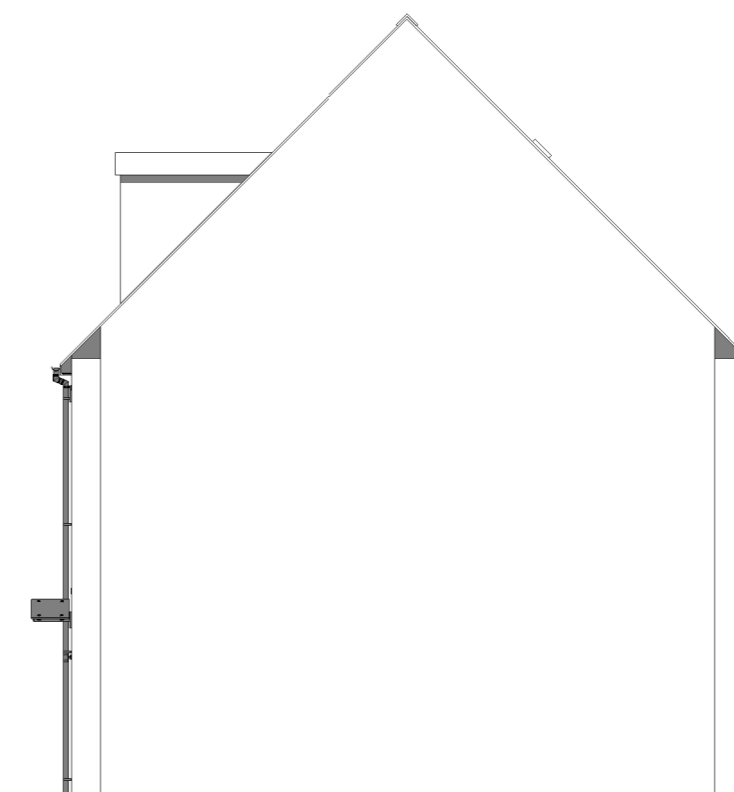

SIDE ELEVATION
1 : 100



Rev	Description	Date
-----	-------------	------



Strata Homes Limited, Quay Point, Lakeside, Doncaster, DN4 5PL
T 01302 308508 www.stratahomes.co.uk

scale @A2- 1 : 100 | drawn- LS | date: DEC 18'

Project: MY AL-451

Drawing: PLANNING BRICK

DWG No: 100	Rev:
-------------	------