

# Peter Thompson M.B.I.A.T.




Architectural Design Consultant Ltd.  
Tel & Fax: 01226 201391  
Mobile: 07973 251730  
e-mail: peter-thompson@hotmail.co.uk

PROPOSED C/U FROM DI TO AI  
FORMER ATHERSLEY HEALTH CLINIC  
LAITHES LANE  
ATHERSLEY

SITE PLAN 1:500 Rev N

Linwood  
Barnsley Road  
Dodworth  
Barnsley S75 3JR

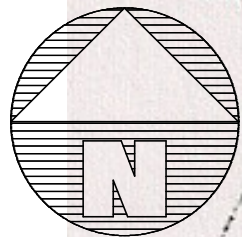


gable to Unit 3 and rear gable to Unit 1 to have no air con units or equipment that could cause noise disturbance

1.8m high solid timber vertical boarded fence fixed to existing around play area

existing 1.8m high palisade fencing to boundary of site to be retained, front palisade fencing to be removed, dwarf wall to be max. 900mm high

bins  
play area  
bins 2&3

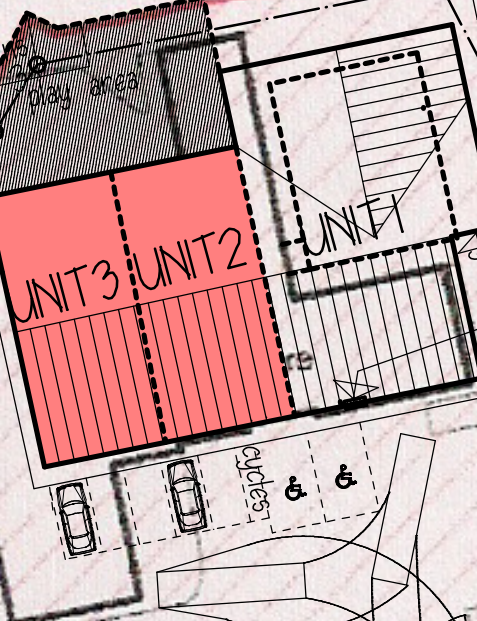

ATM machine

28 carparking spaces  
2.5mx5m  
2 disabled 3.6mx6m

2mx2m ped.  
vis splay

existing access  
to be retained  
access and turning head  
as per original approval

LAITHES LANE