


Safestyle Factory

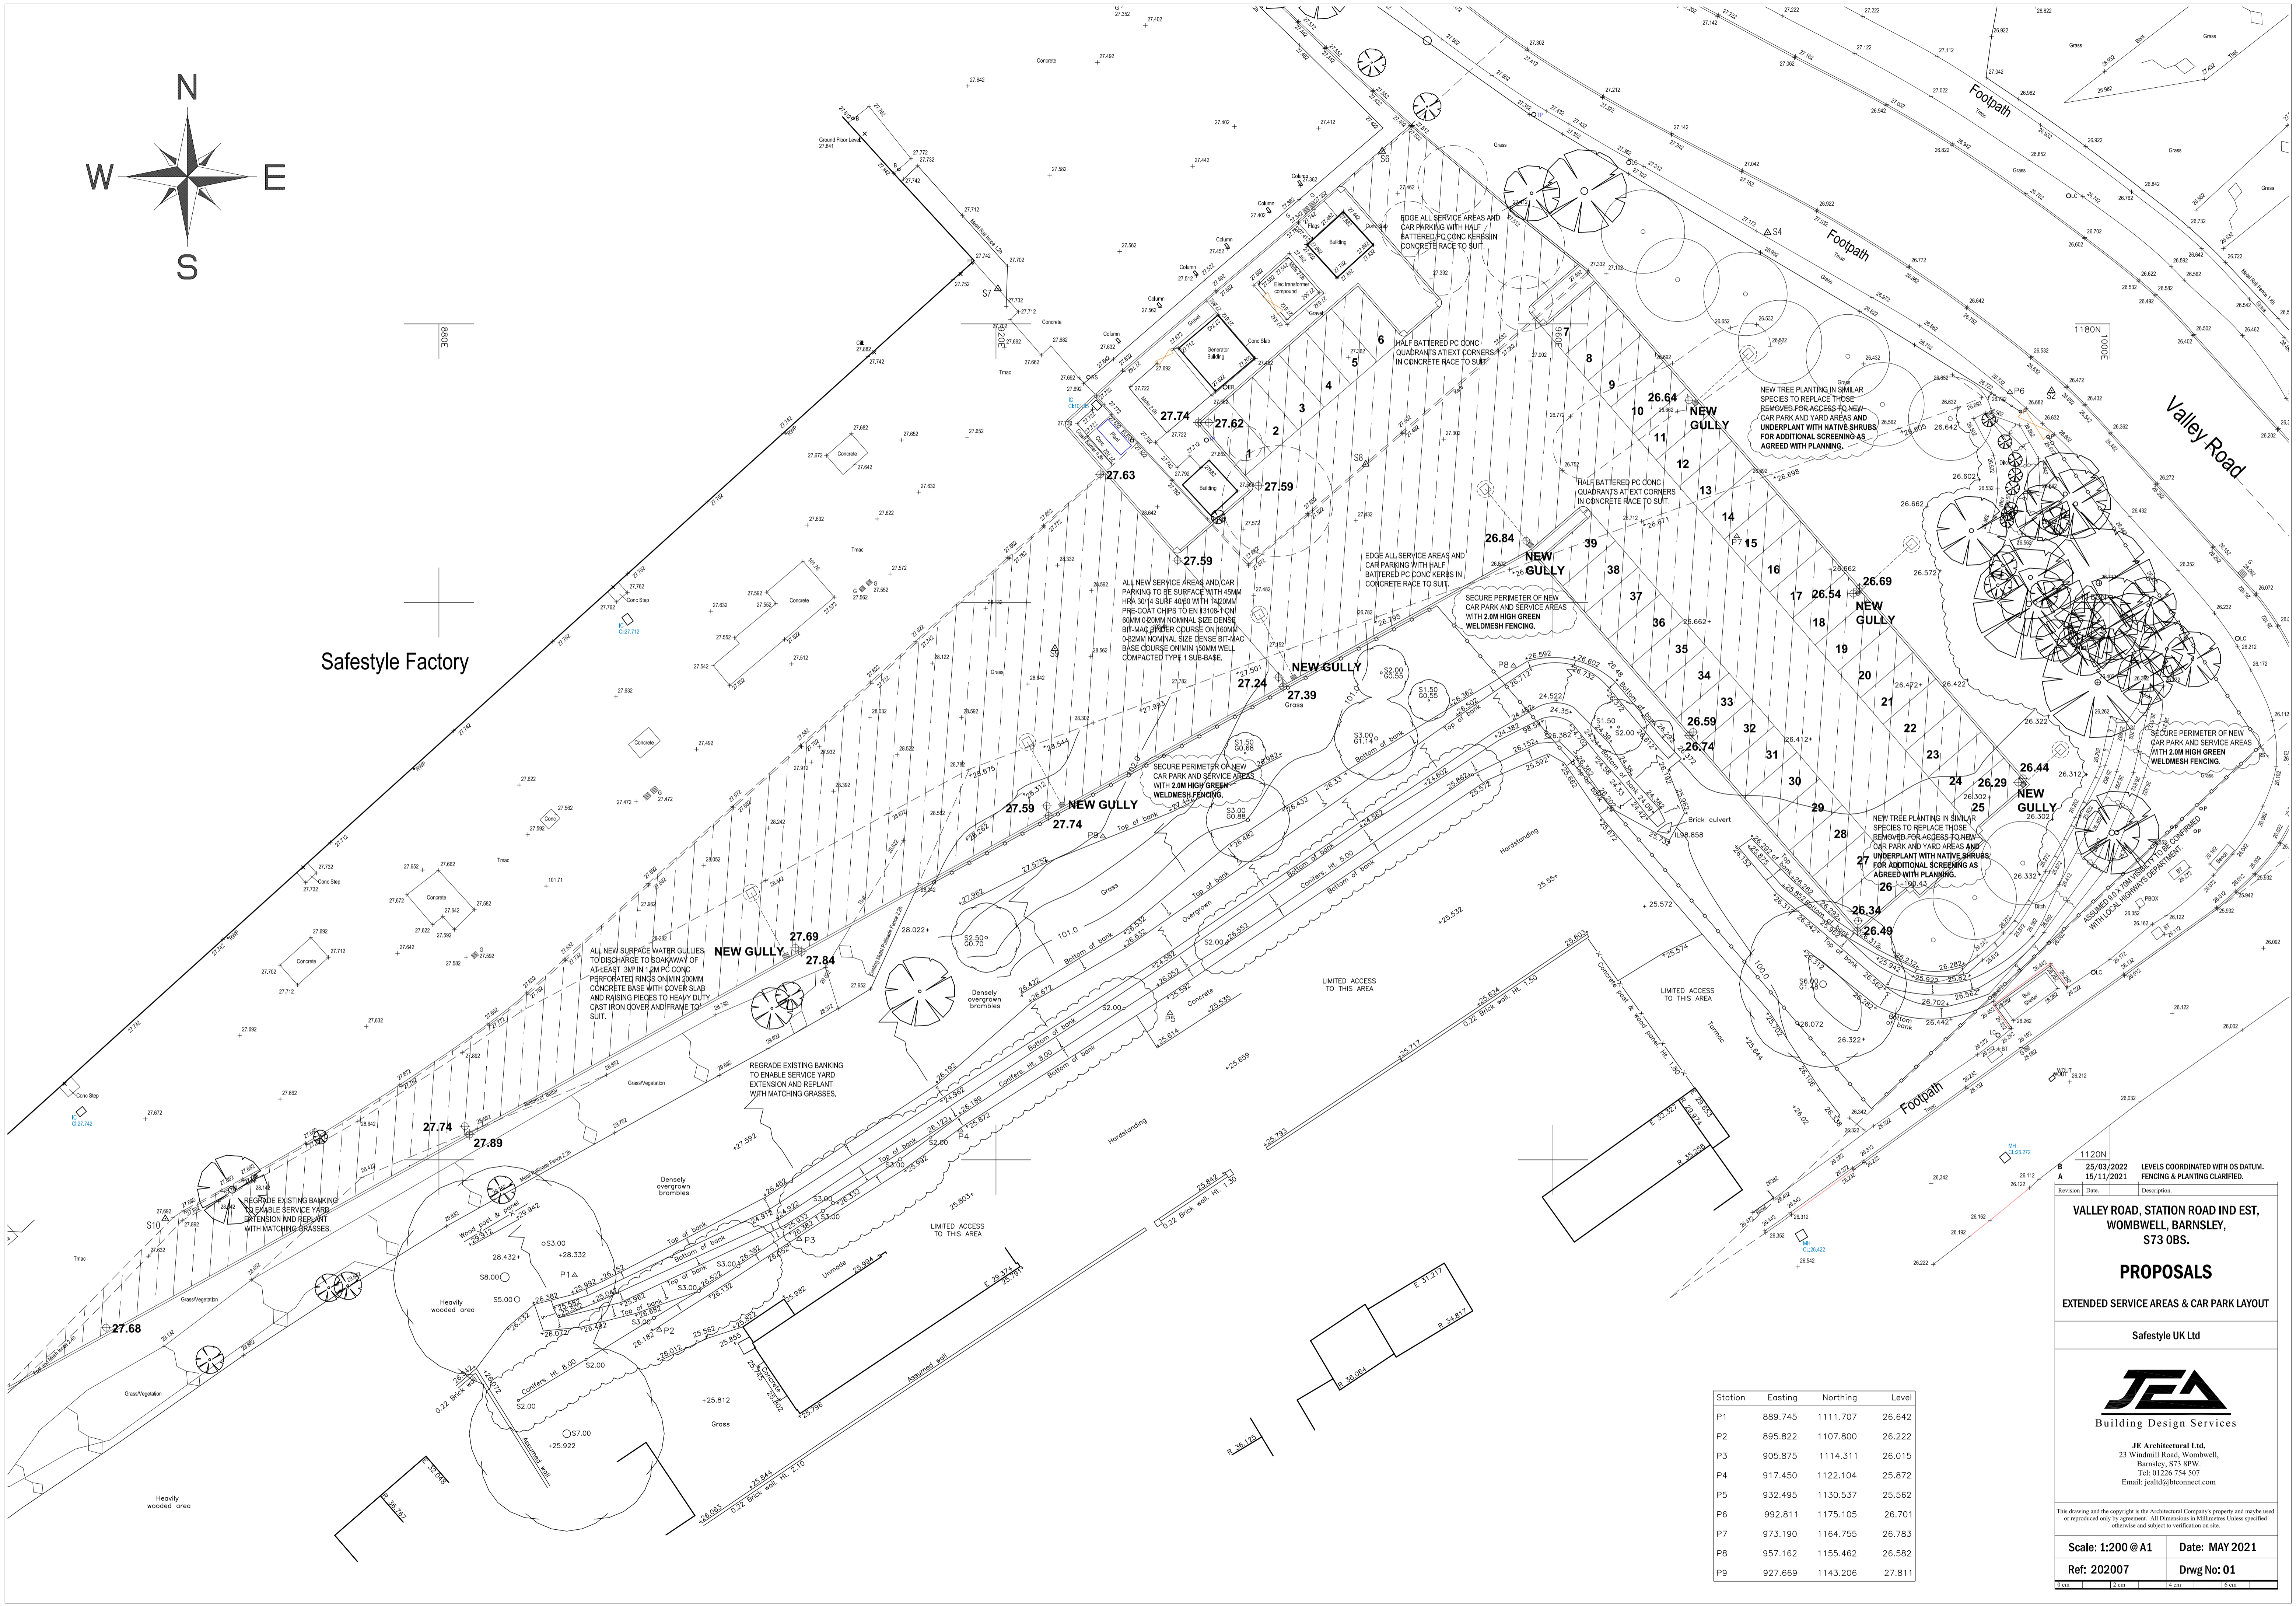

1120N  
 25/03/2022 LEVELS COORDINATED WITH OS DATUM.  
 15/11/2021 FENCING & PLANTING CLARIFIED.

VALLEY ROAD, STATION ROAD IND EST,  
 WOMBWELL, BARNSELEY,  
 S73 OBS.

**PROPOSALS**  
 EXTENDED SERVICE AREAS & CAR PARK LAYOUT

Safestyle UK Ltd



JEA Architectural Ltd,  
 23 Windmill Road, Wombwell,  
 Barnsley, S73 8PW.  
 Tel: 01226 754 507  
 Email: jea@btconnect.com

This drawing and the copyright is the Architectural Company's property and may be used or reproduced only by agreement. All Dimensions in Millimetres Unless specified otherwise and subject to verification on site.

Scale: 1:200@A1 Date: MAY 2021  
 Ref: 202007 Drwg No: 01

Station	Easting	Northing	Level
P1	889.745	1111.707	26.642
P2	895.822	1107.800	26.222
P3	905.875	1114.311	26.015
P4	917.450	1122.104	25.872
P5	932.495	1130.537	25.562
P6	992.811	1175.105	26.701
P7	973.190	1164.755	26.783
P8	957.162	1155.462	26.582
P9	927.669	1143.206	27.811

