
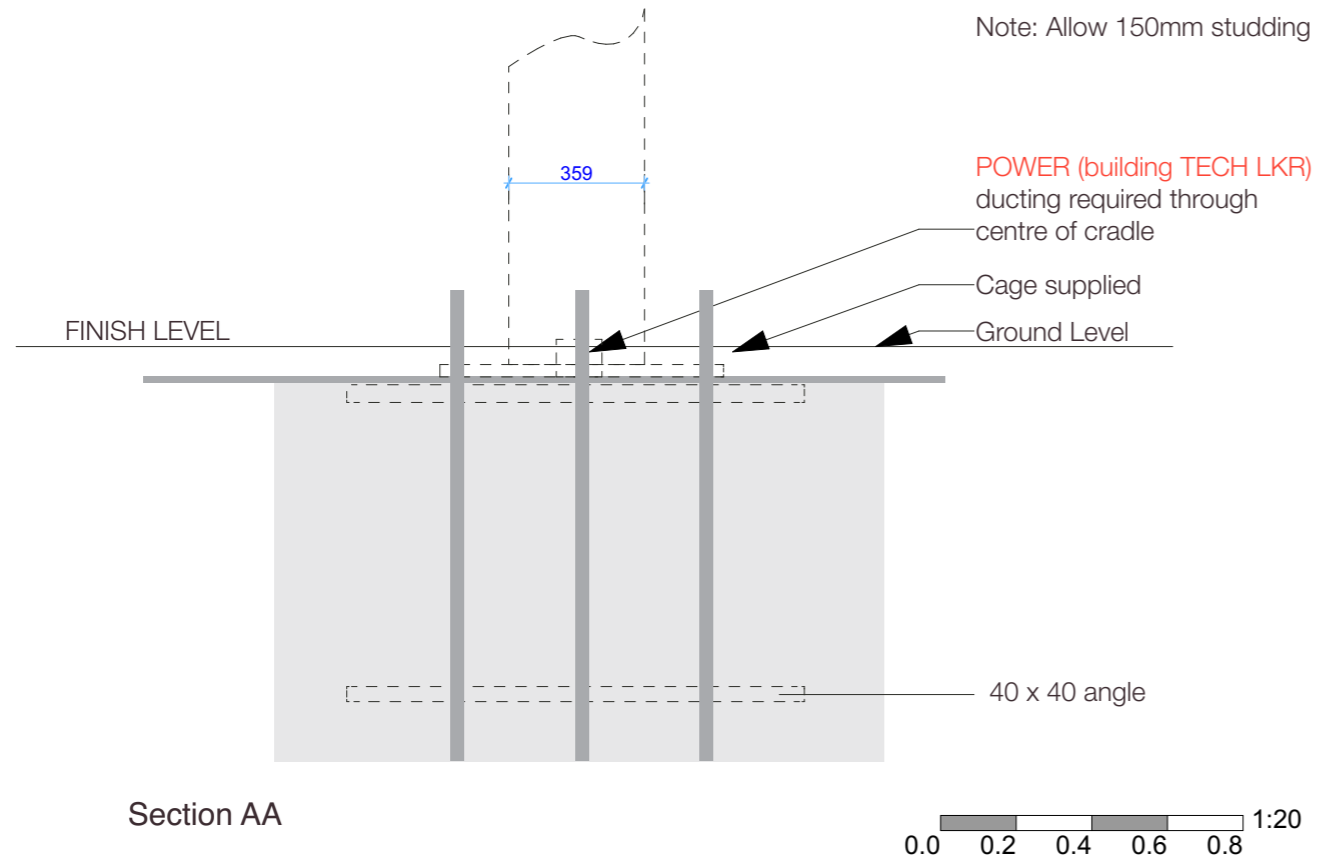


Plan View

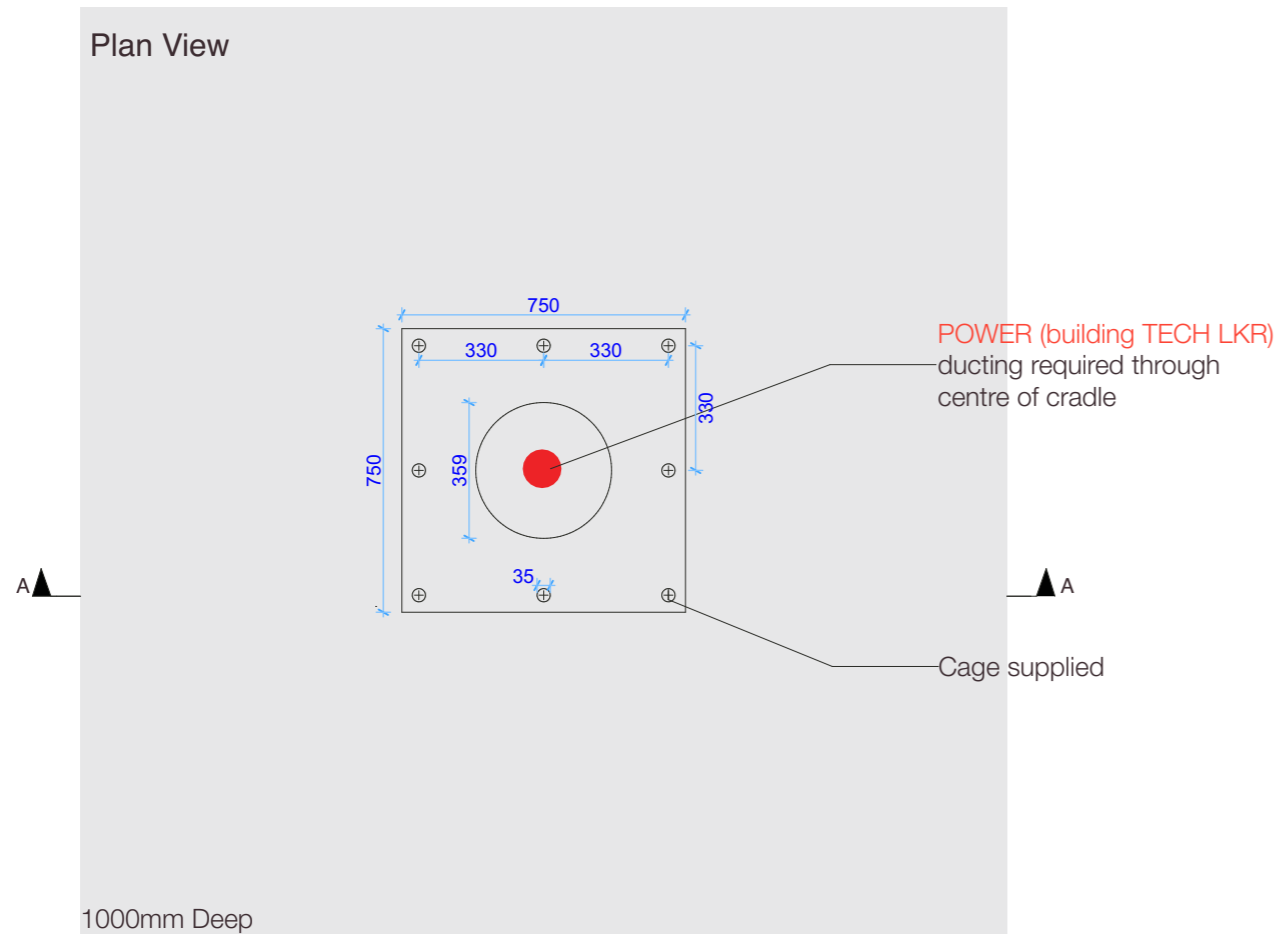

Internally Illuminated Totem Pole Sign
Double sided internally illuminated post mounted sign boxes

Siren Logo
2x 1800mm diameter x 50mm rim and return rings hanging.
5mm Opal 050 acrylic bonded in rear with applied Starbucks green translucent Siren logo to face.
Sign illuminated by LEDs positioned on clear acrylic divider suspended within.
Carcass painted satin black.

Drive Thru Sign
2x fret cut face trays with aluminium carcass designed to fit around post.
Painted white inside and satin black outside.
Aluminium face trays backed up with 5mm Opal 050 acrylic and internally illuminated by tridonic LEDs

