
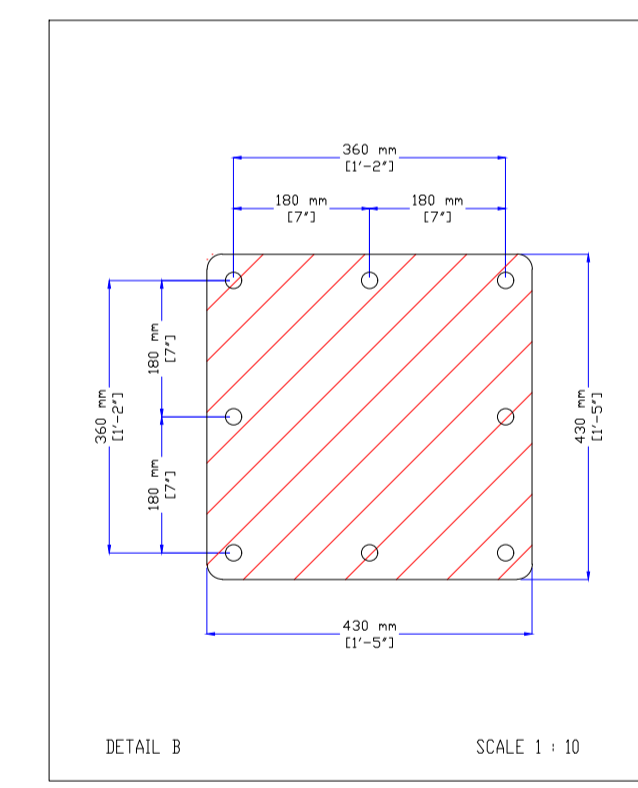
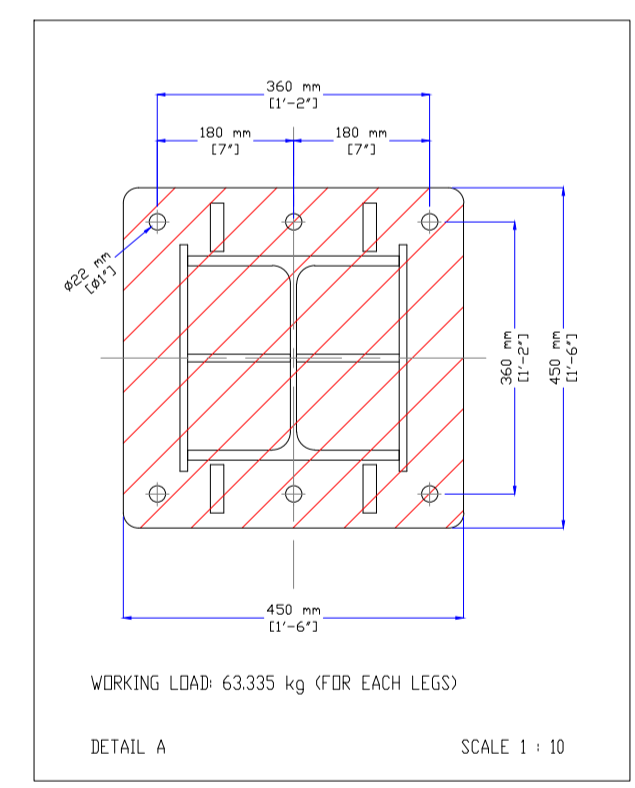


Carefully verify the Layout proposal in every detail and kindly submit a confirmation or a request for modification

Customer signature: _____

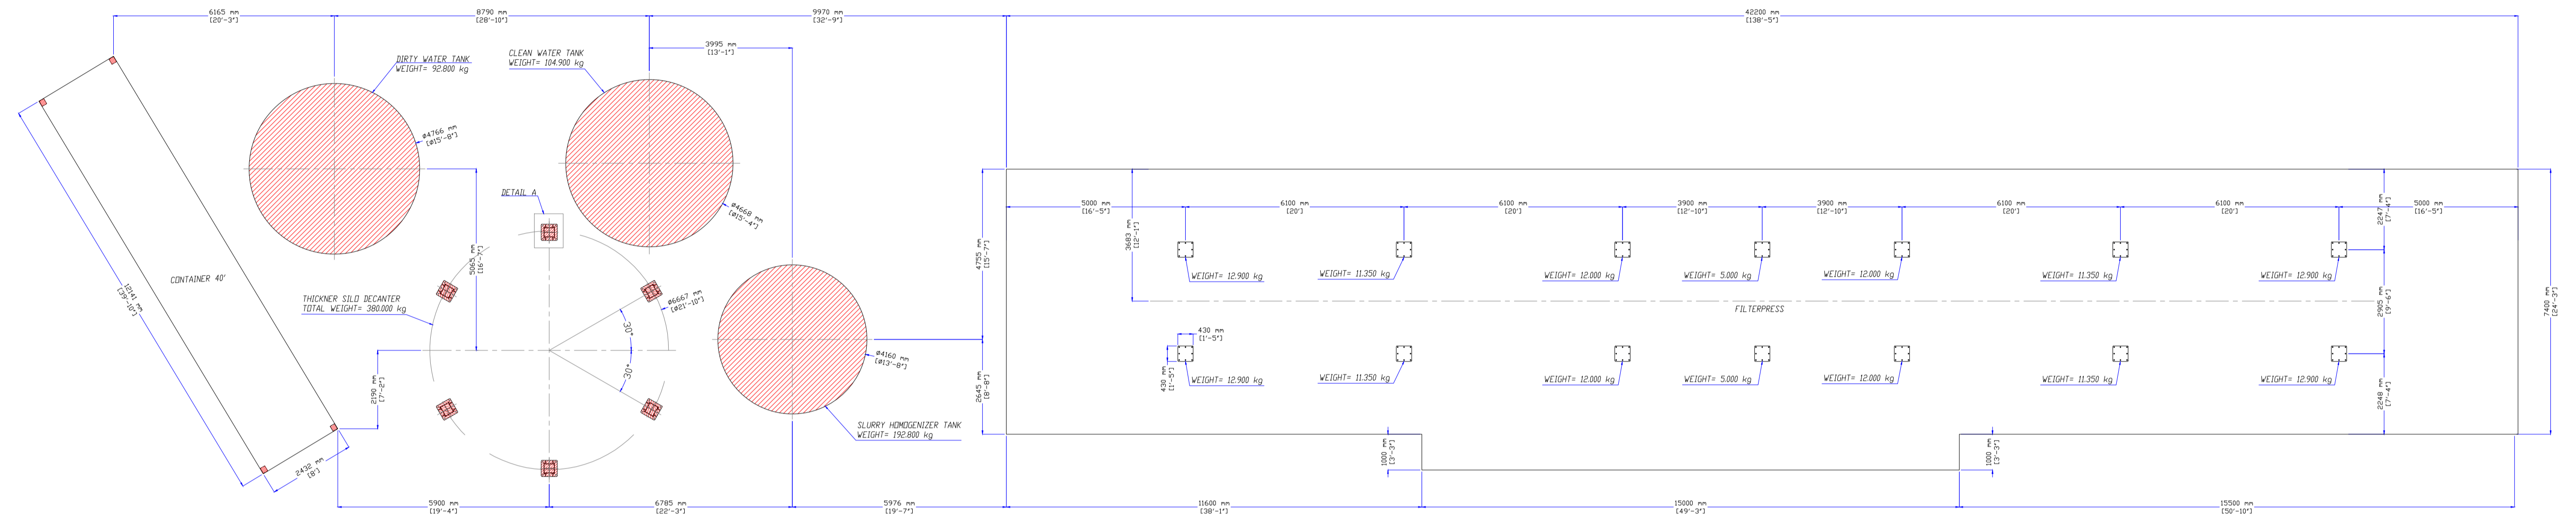

Customer	E J LIDSTER LTD		Scale	1:100	Drawing code	B02_C210088_00_06	
 via Aurelia Ovest, 263 tel. +39 0585 611034 info@matecitalia.com		Foundation drawing		Rev. 04			
		design by	Giovanelli Davide	date	12.07.22	pg.	6/7
54100 Massa (MS) fax +39 0585 616098 www.matecitalia.com		checked by	Zigni Alex	date	12.07.22	format	A1
		This documentation is the property of MATEC srl: third party reproduction and transmission is strictly forbidden. Transgressors will be prosecuted to the full extent of the law.					