





**SINGLE GARAGE**  
**HIPPED ROOF**  
**6.5 x 3m INTERNAL**  
Elevation Style - STONE

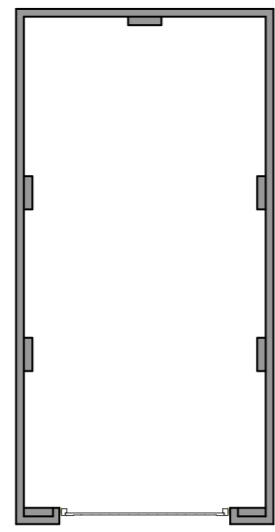


Ground Floor Plan




Front Elevation

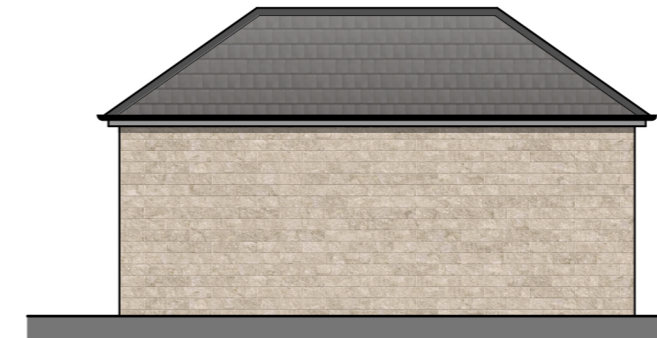

R.H.S. Elevation

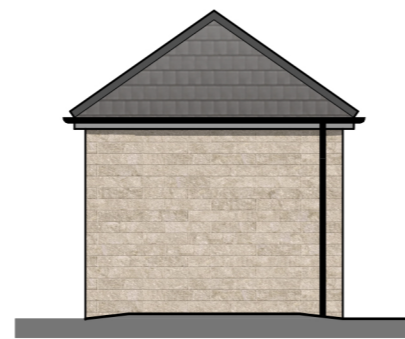

Rear Elevation

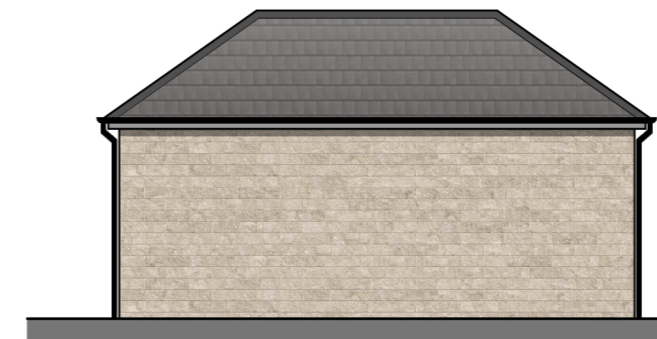

L.H.S. Elevation