


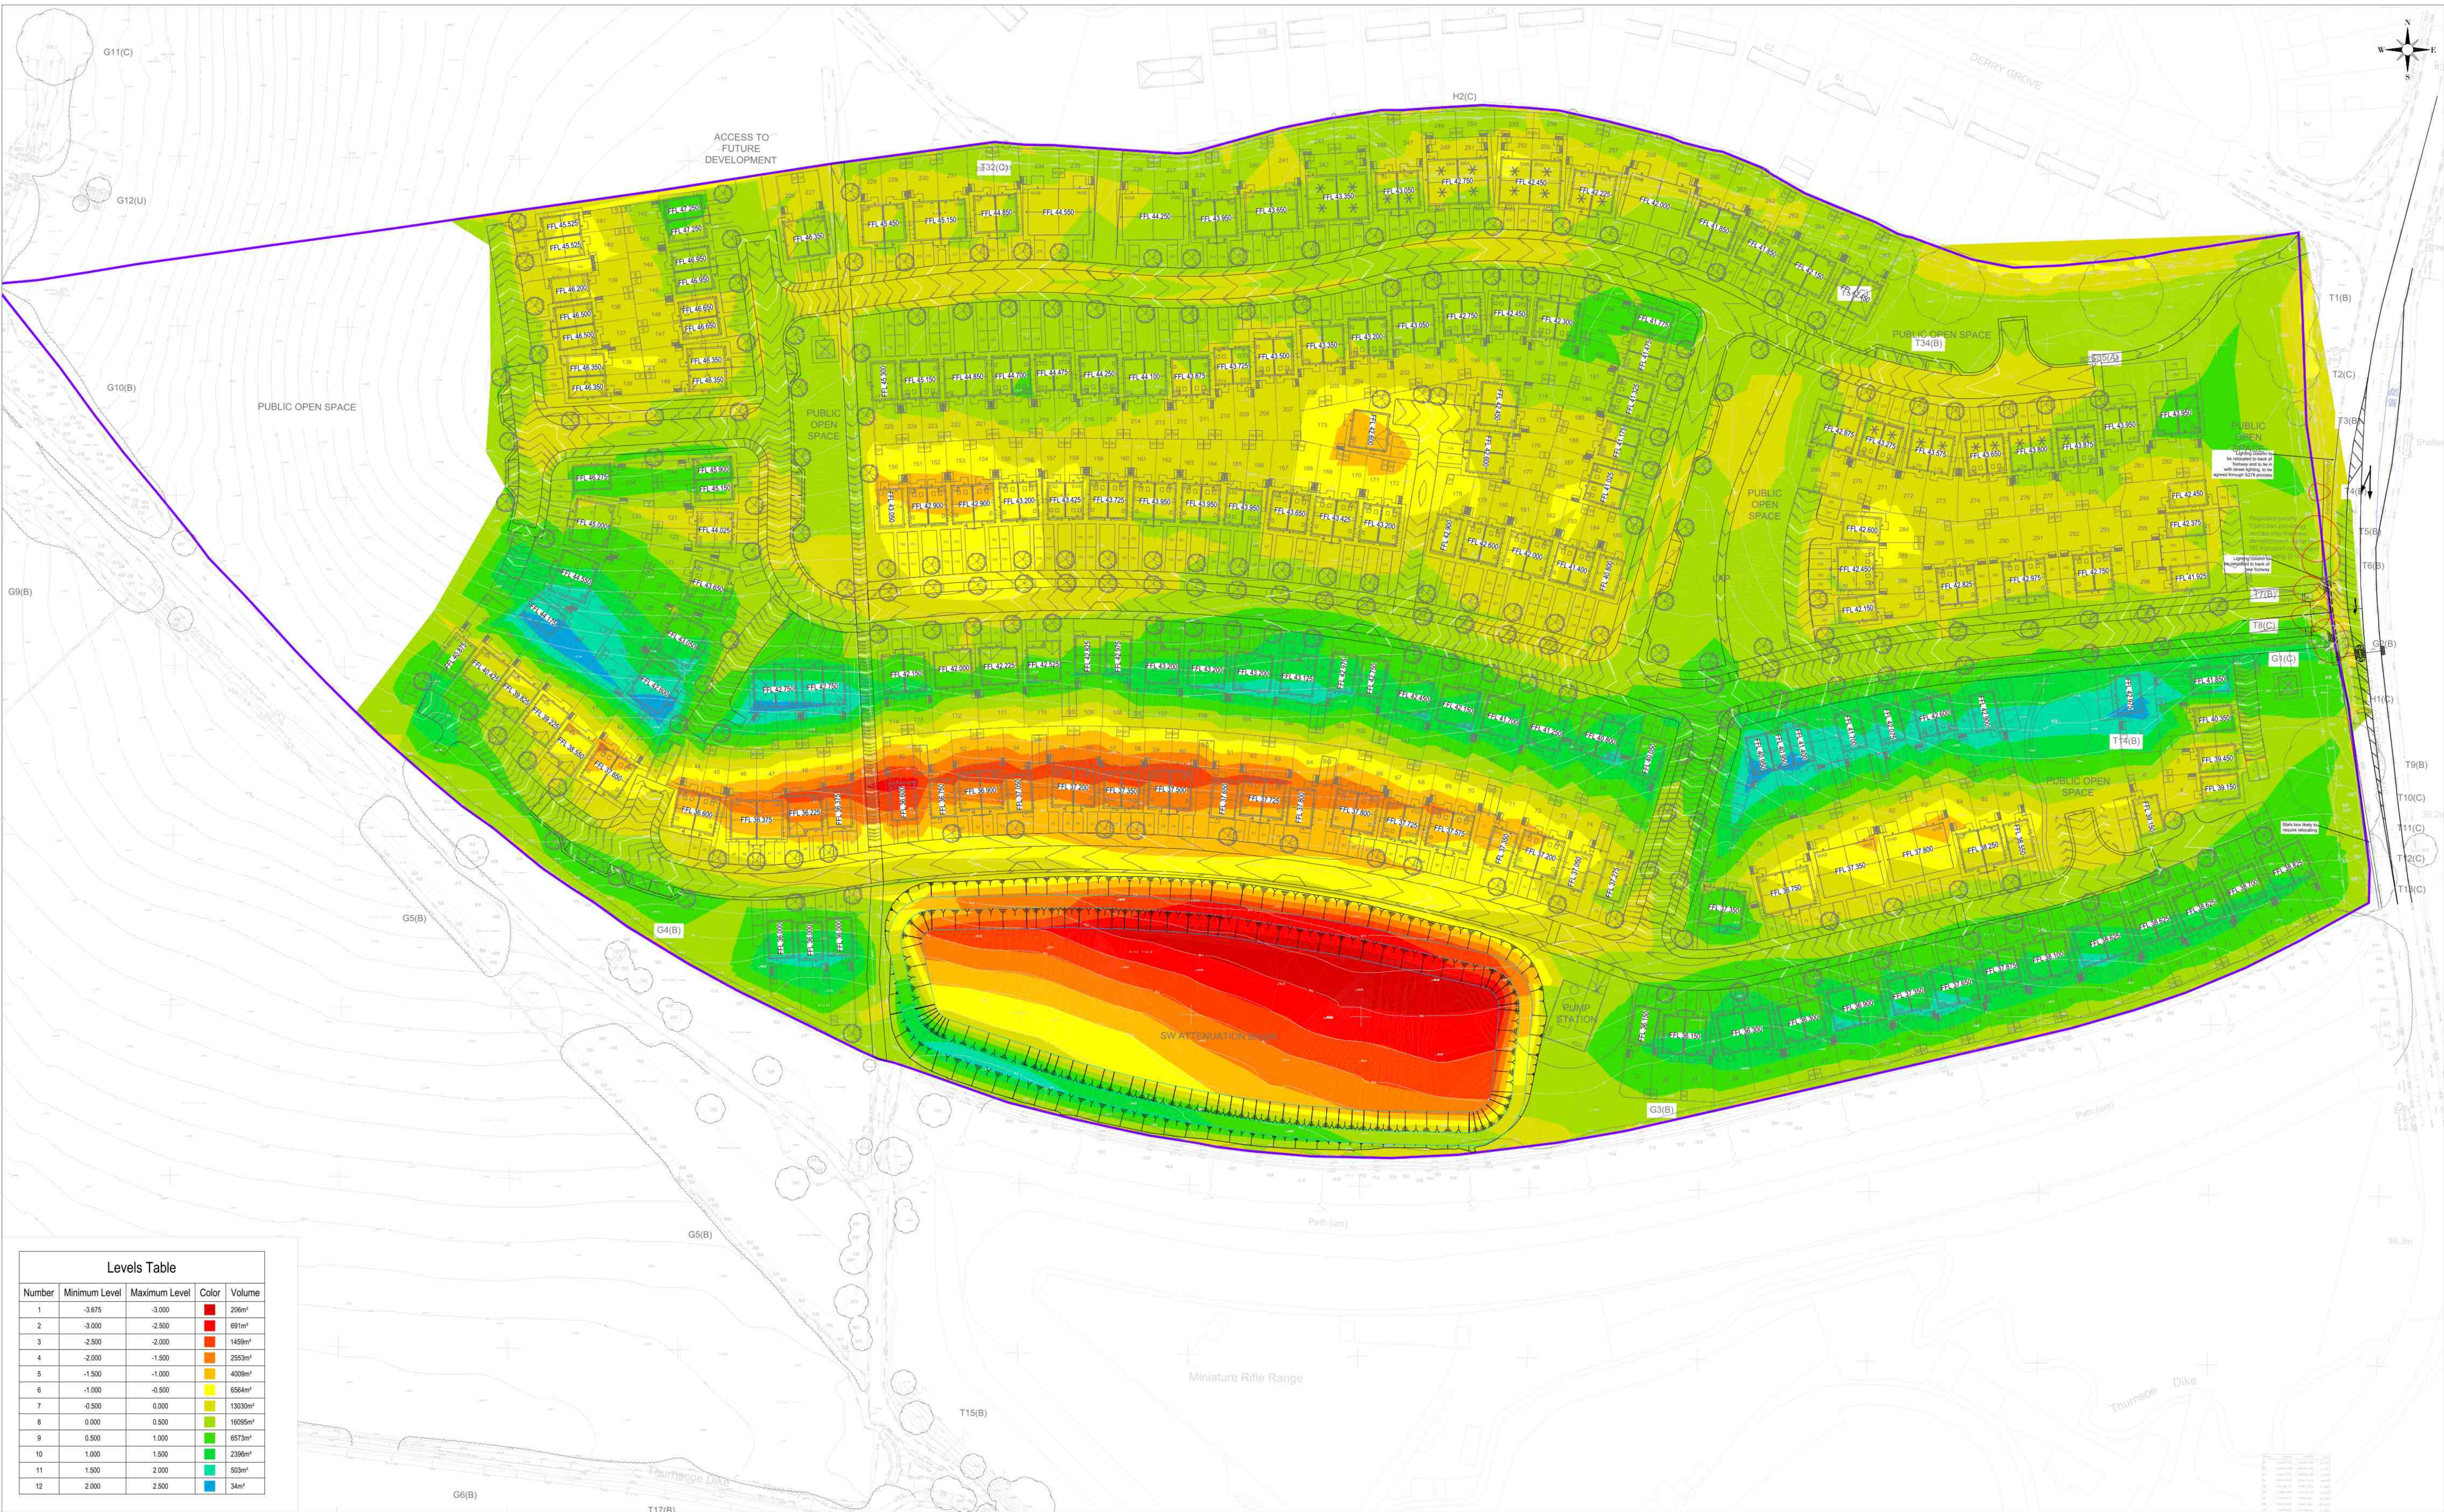

Levels Table				
Number	Minimum Level	Maximum Level	Color	Volume
1	-3.675	-3.000	Red	209m³
2	-3.000	-2.500	Dark Red	691m³
3	-2.500	-2.000	Orange	1499m³
4	-2.000	-1.500	Light Orange	2553m³
5	-1.500	-1.000	Yellow	4009m³
6	-1.000	-0.500	Light Green	6564m³
7	-0.500	0.000	Green	13030m³
8	0.000	0.500	Light Green	16095m³
9	0.500	1.000	Green	6573m³
10	1.000	1.500	Dark Green	2396m³
11	1.500	2.000	Dark Green	503m³
12	2.000	2.500	Blue	34m³

Site Boundary
Isopachyte map is based on the following parameters:
Topographic survey levels as base surface
Proposed roads surface only
Proposed FFL surface only
Proposed basin surface only
Direct surface comparison only and does not include:
Construction thicknesses
Plot paths
Private drives
Drainage features except detention basin
Site scrapetake off
Cut Volume: 25813m³
Fill Volume: 25807m³
Net: 207m³ (Cut)

REV	DESCRIPTION	SIG	CHK	DATE
P01	First Issue	MA	CH	11/11/2024

AVANT HOMES
LAND OFF THURNSCOE BRIDGE
LANE, THURNSCOE, ROTHERHAM,
S63 0TX

SIMPLE CUT AND FILL

St Andrew's House
23 Kingfield Road
Sheffield, S11 9AS

T: 0114 255 4354
E: mail@eastwoodcs.com
eastwoodcs.com

ECE PROJECT No: 48926
SCALE: A0
STATUS: S3
SUITABLE FOR: Comment

DRAWING NUMBER: 48926 - ECE - XX - XX - DR - C - 0011
Project Originator Zone Level Type Role Number

REV: P01