



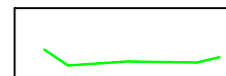
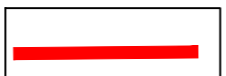

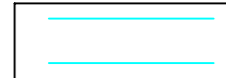

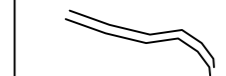







Landscape Enhancement Scheme

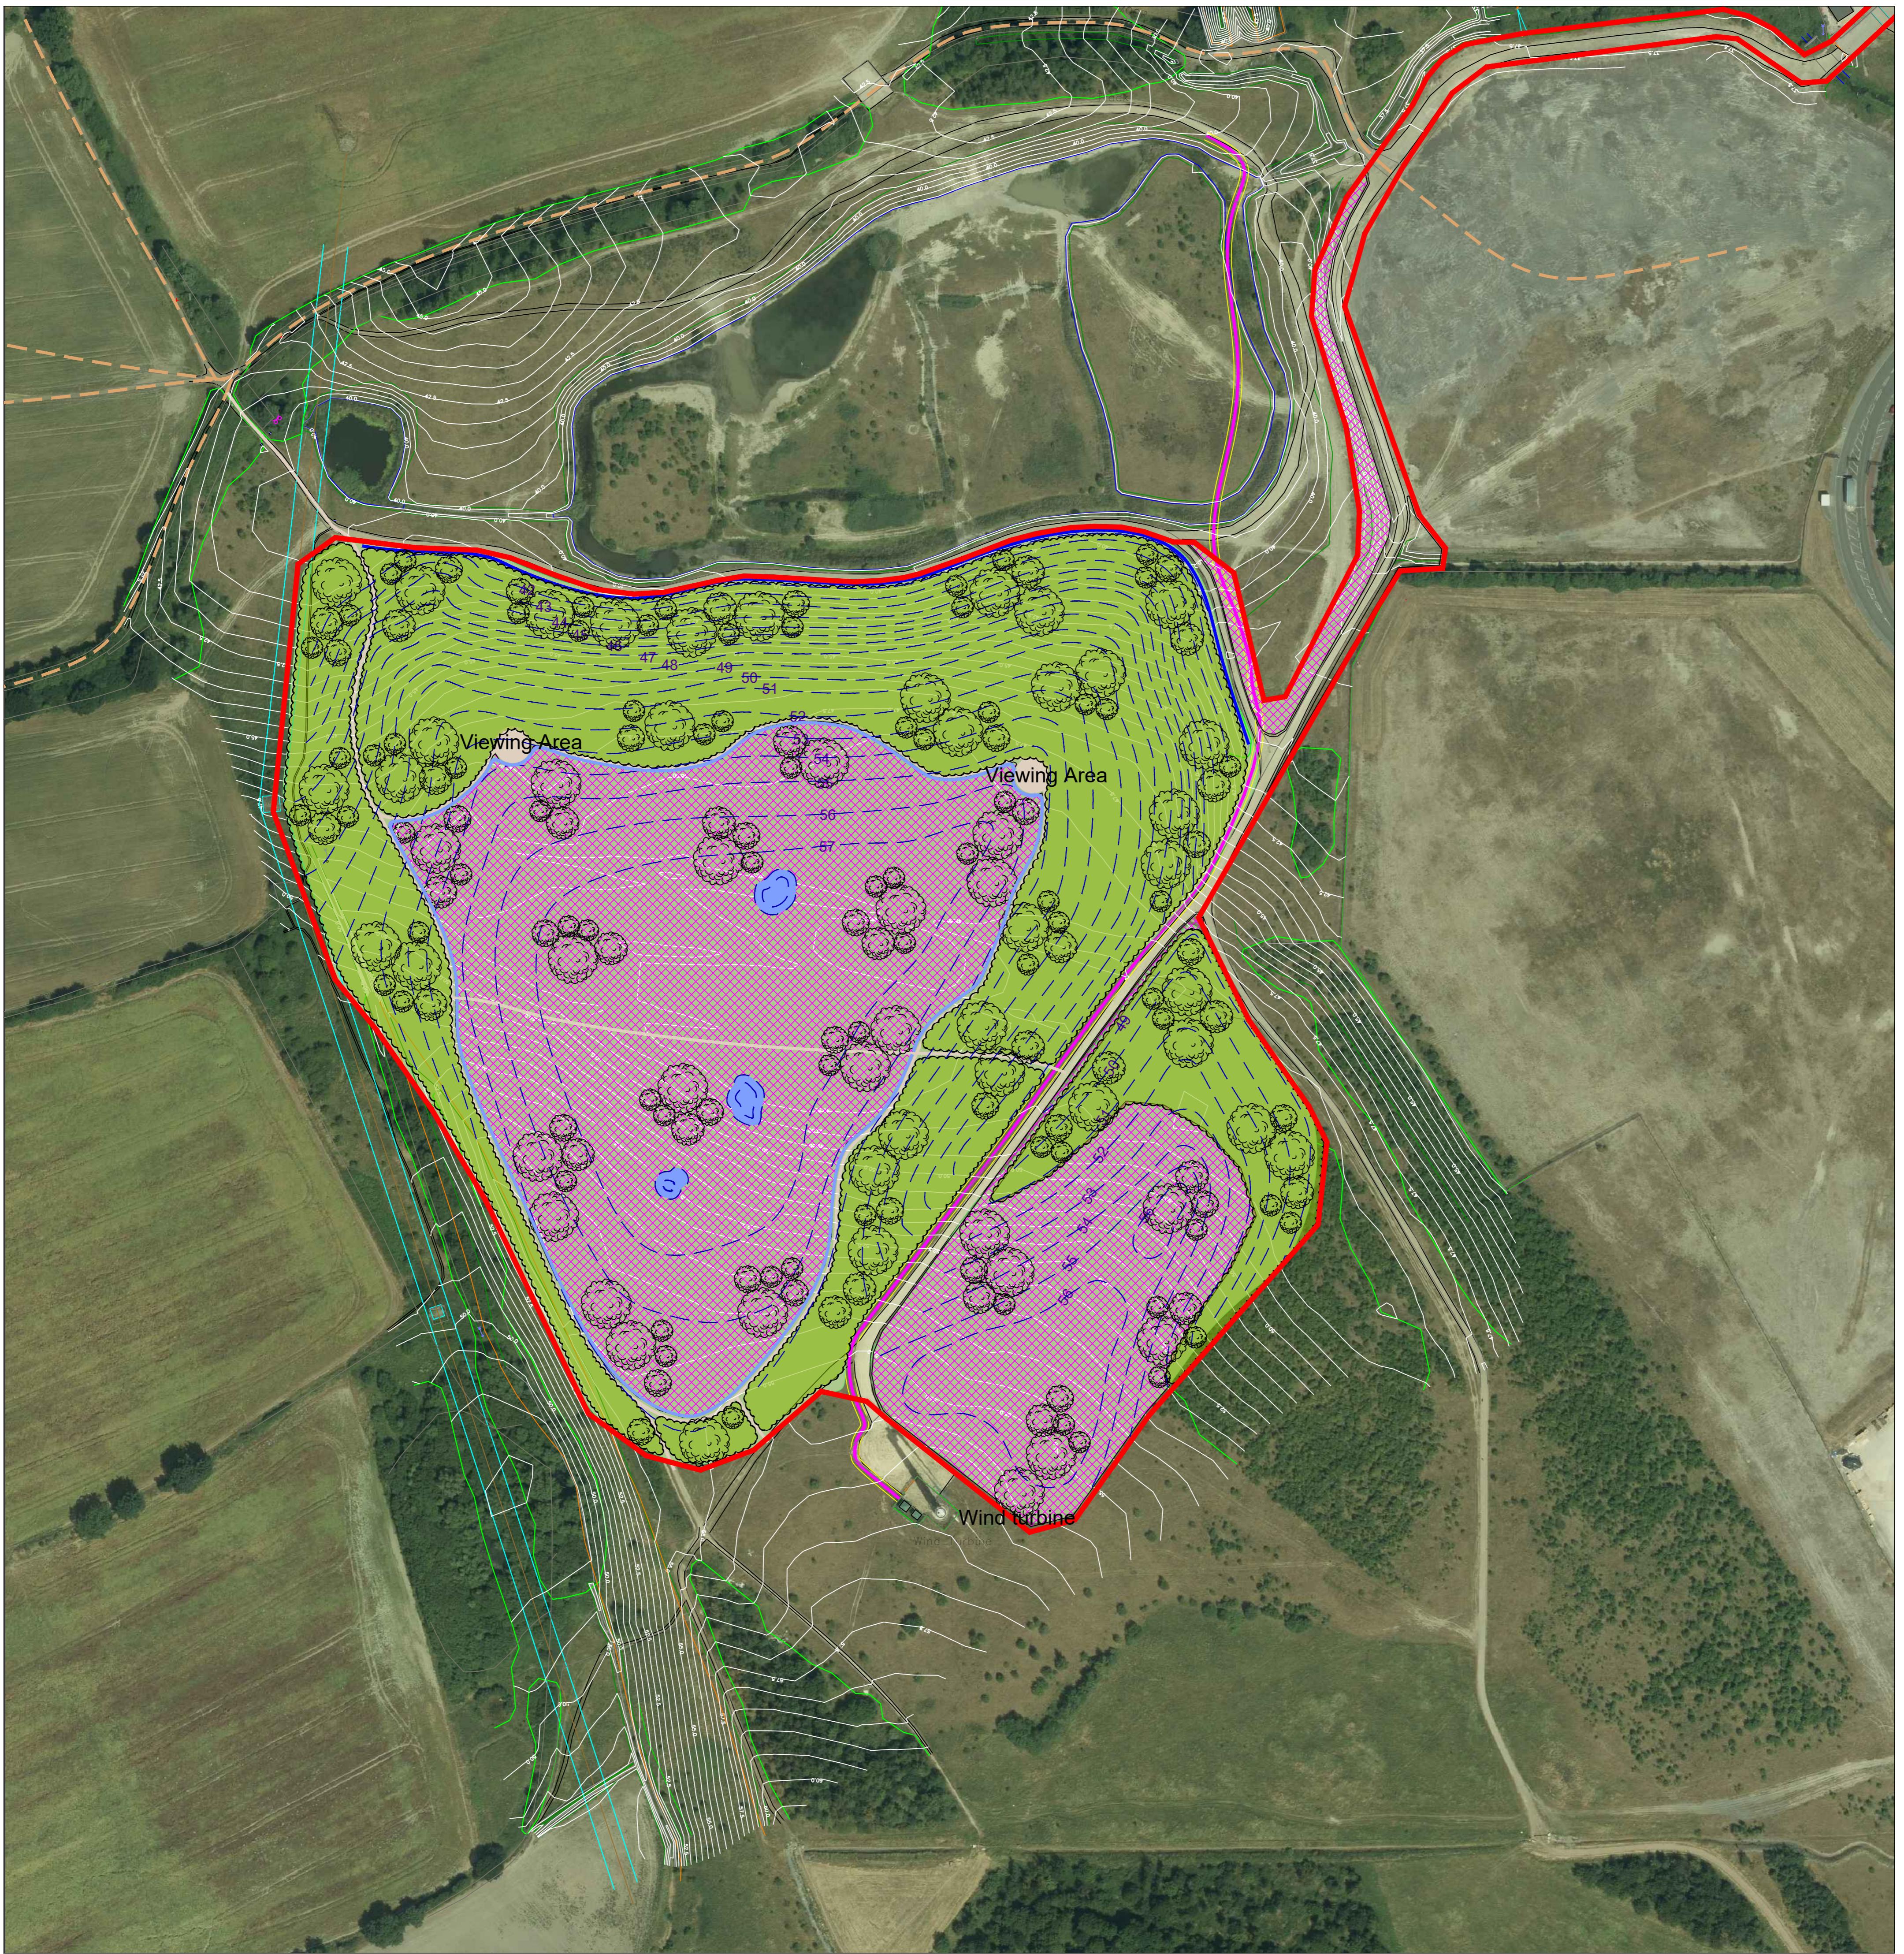

Key:

- | | | | | | |
|---|--|---|---|---|------------------------|
|  | Existing Contours (1m Metre Intervals) |  | Underground Powerline plus Wayleave |  | Proposed Tree Planting |
|  | Existing Scrub Vegetation |  | Application Boundary (See Also Plan 901.05) |  | Proposed Ponds |
|  | Overhead Powerlines |  | Proposed Contours (1m Intervals) | | |
|  | Existing Tracks |  | Proposed Wildflower Meadow | | |
|  | Existing Wet / Dry Areas |  | Proposed Permissive Public Access Paths | | |
|  | Existing Public Rights Of Way |  | Proposed Scrub Planting | | |
| | |  | Proposed Ditch | | |

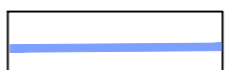

0 50 100 Meters
Scale 1:1250 @ A1

Drawn By: AR

Revision No.: A-Changes to Key
Revision No.: B-Changes to red line
Revision No.: C-Changes to red line & Pathways
Revision No.: D-Addition of ditch
Revision No.: E - 04/10/24 - Addition of ponds

Scale: 1: 1250 @ A1

Drawing No: 901.07 Rev E

Project Name: Grimethorpe

Date: 04th September 2024

Drawing Name: Masterplan

Checked By BW

