




Side

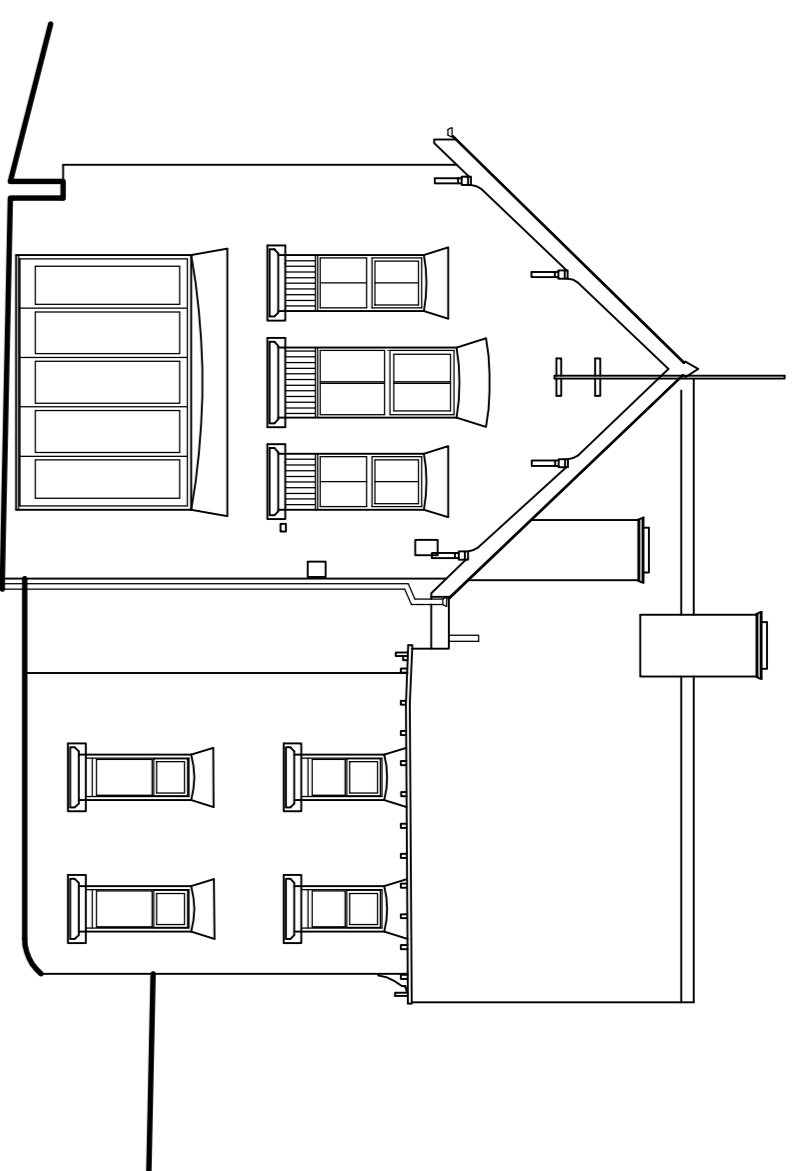



Rear

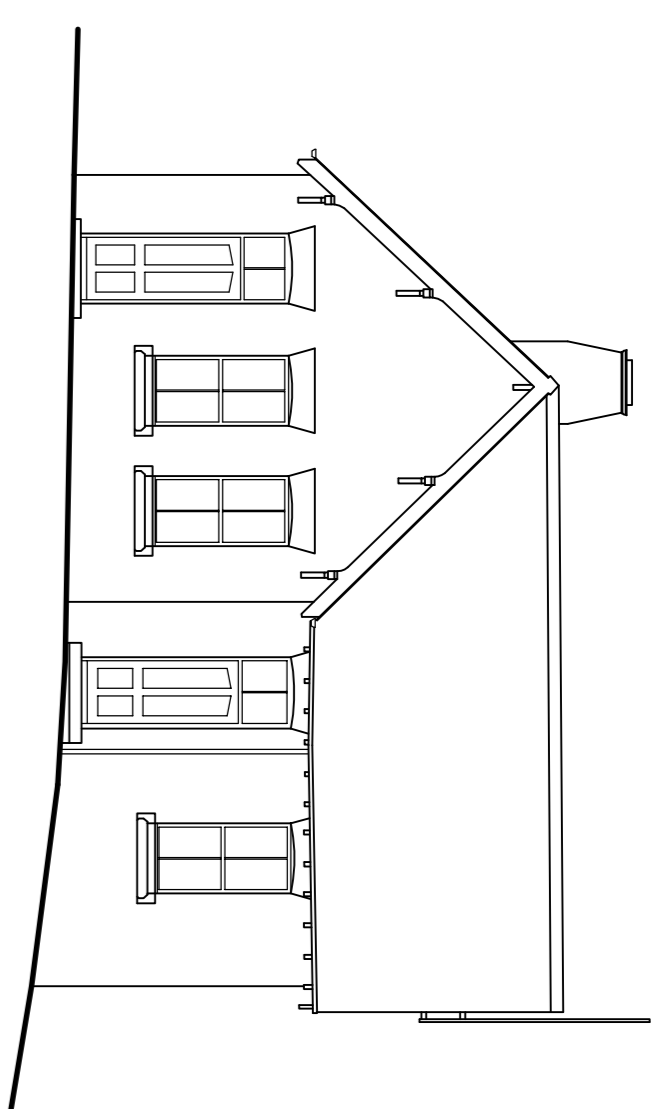

Side

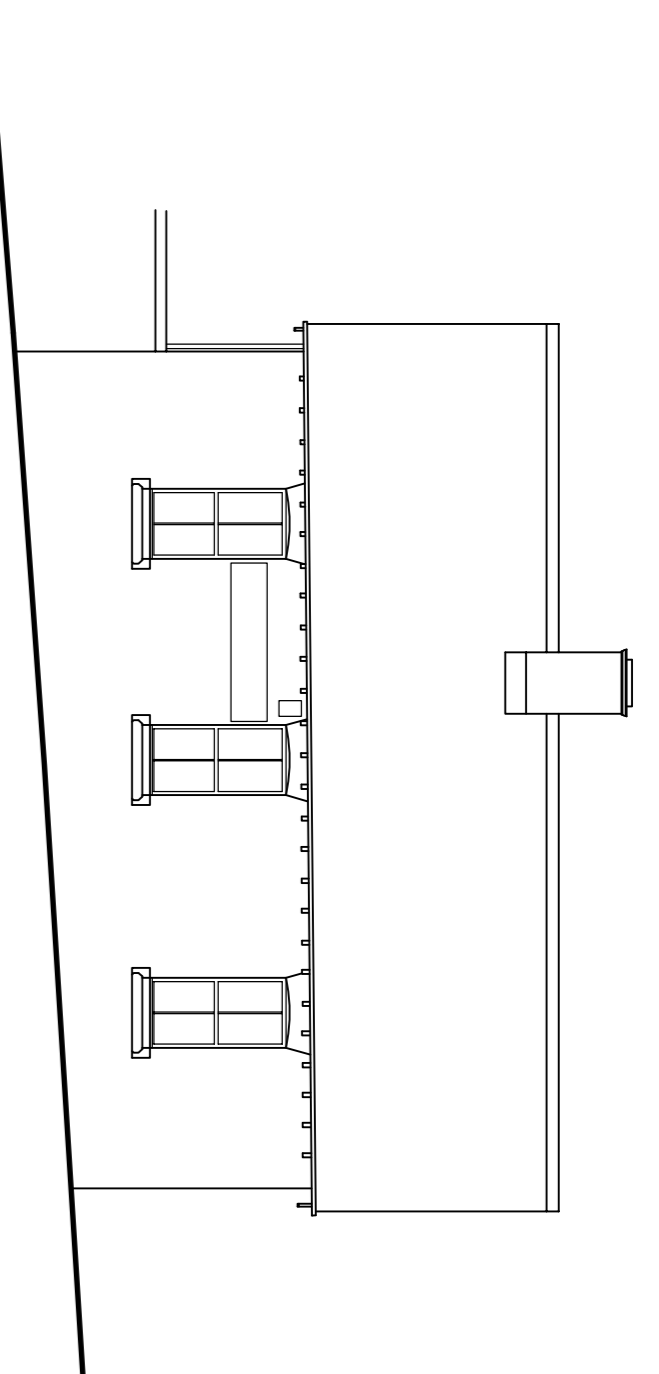

Front

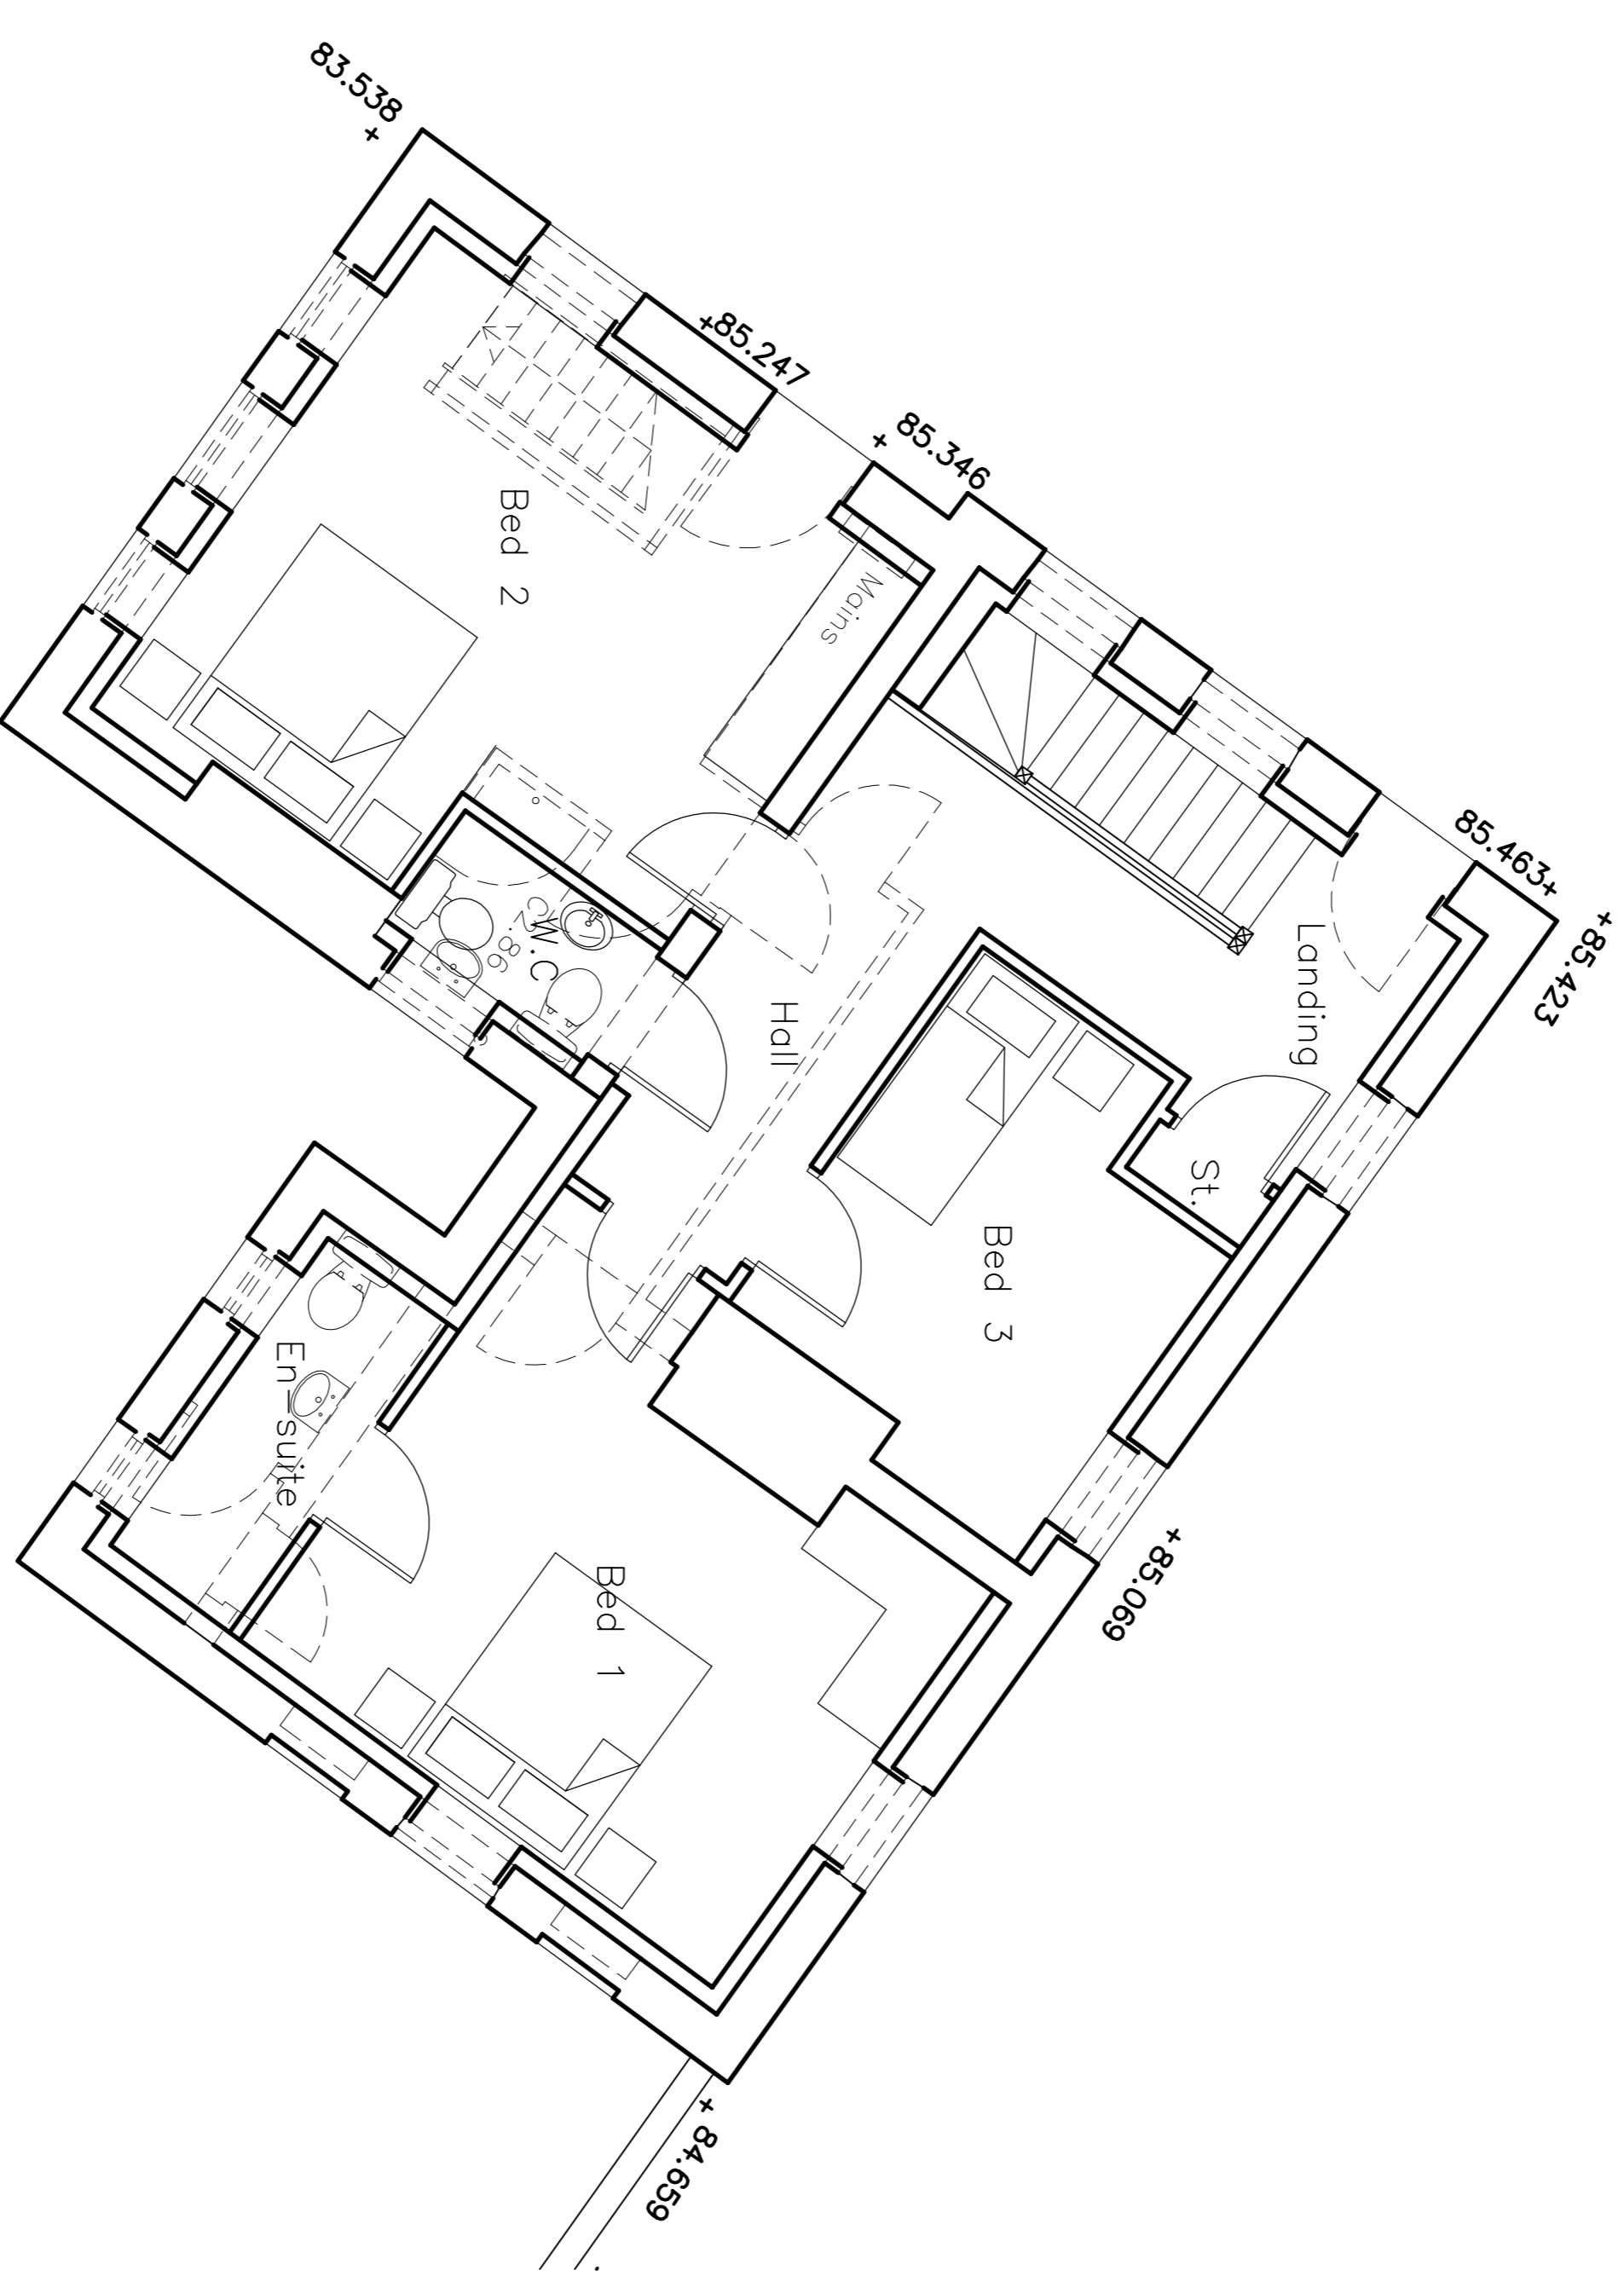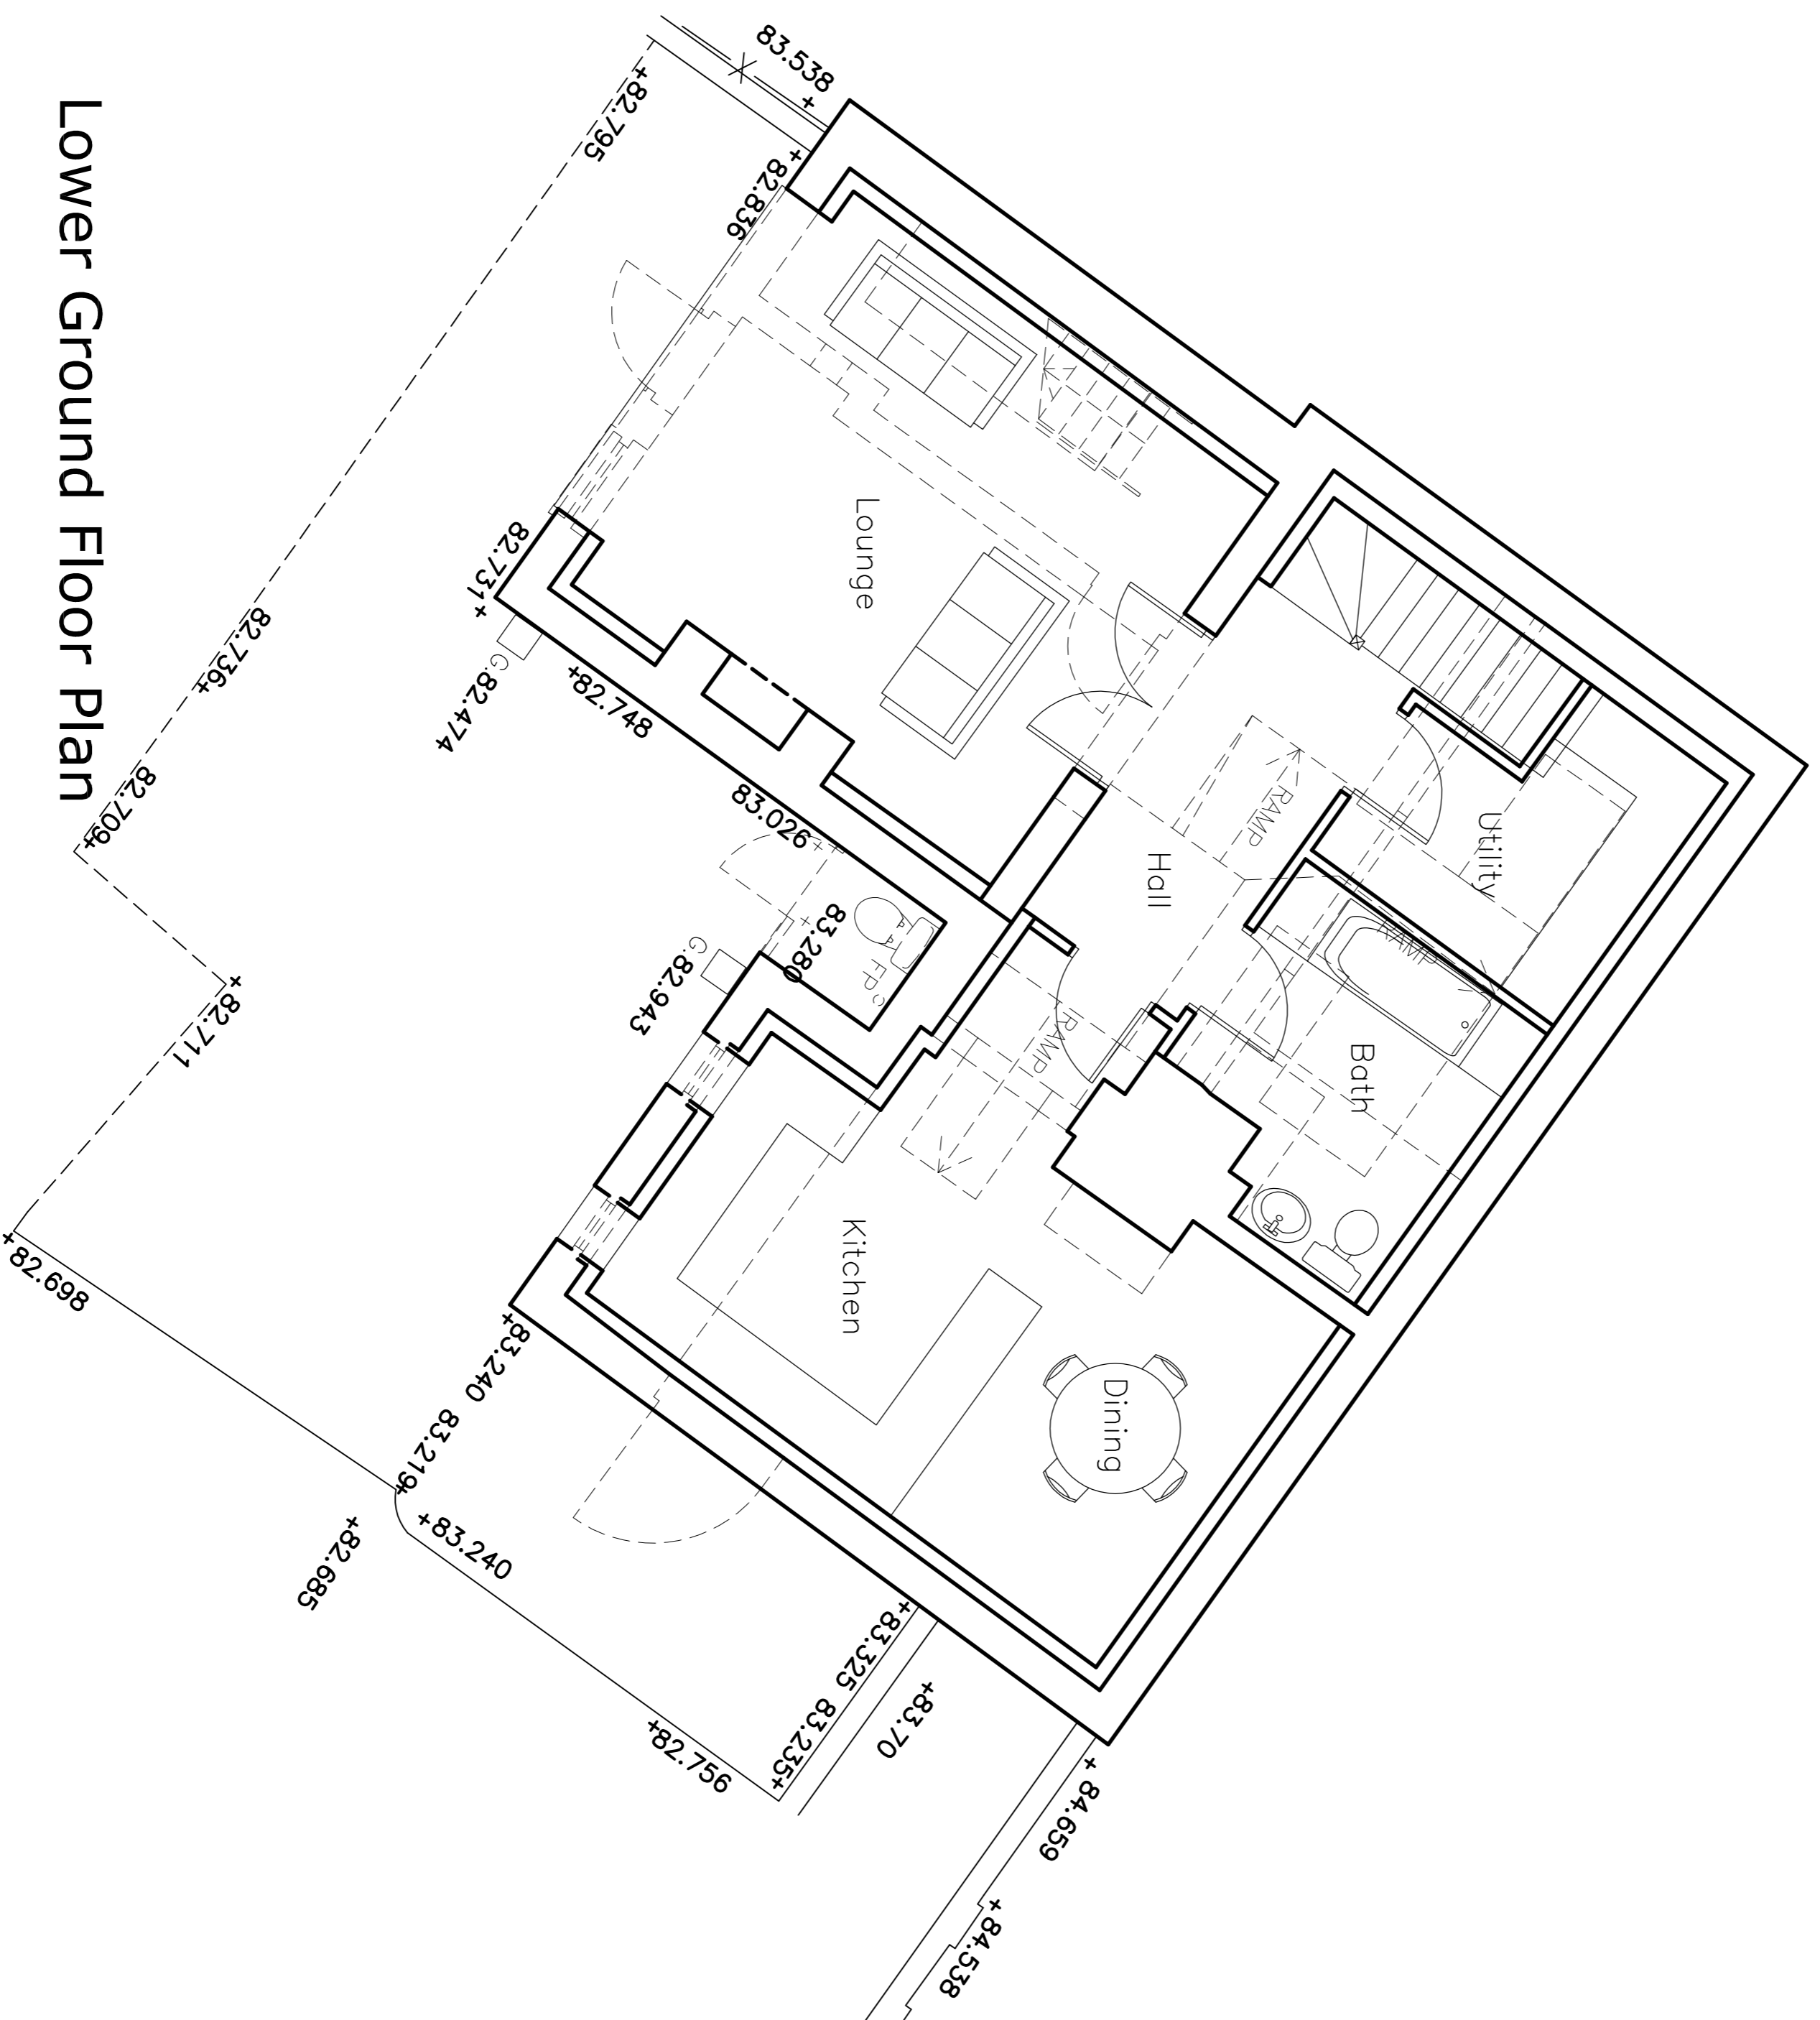

Rev.
Client: **MR M MONFREDI**

Project: **HILL STREET
ELSECAR
NR BARNESLEY**
Drawing Title: **TICKET OFFICE**

Scale: 1:50 @ A1
Drawn: MAN
Checked: DAN
Project no:
Drawing no: **06**

Jenkins, Welch, Nelson Architects Ltd
The Architectural Design Studio
Unit 19 Ravenshoe Way
Rensley, Wetherby, Wetherby, Wetherby, Wetherby
T: 01264 492 338
F: 01264 492 351
E: mail@jenkinswelchnelson.com

JWNA
JENKINS WELCH NELSON
ARCHITECTURE LTD