


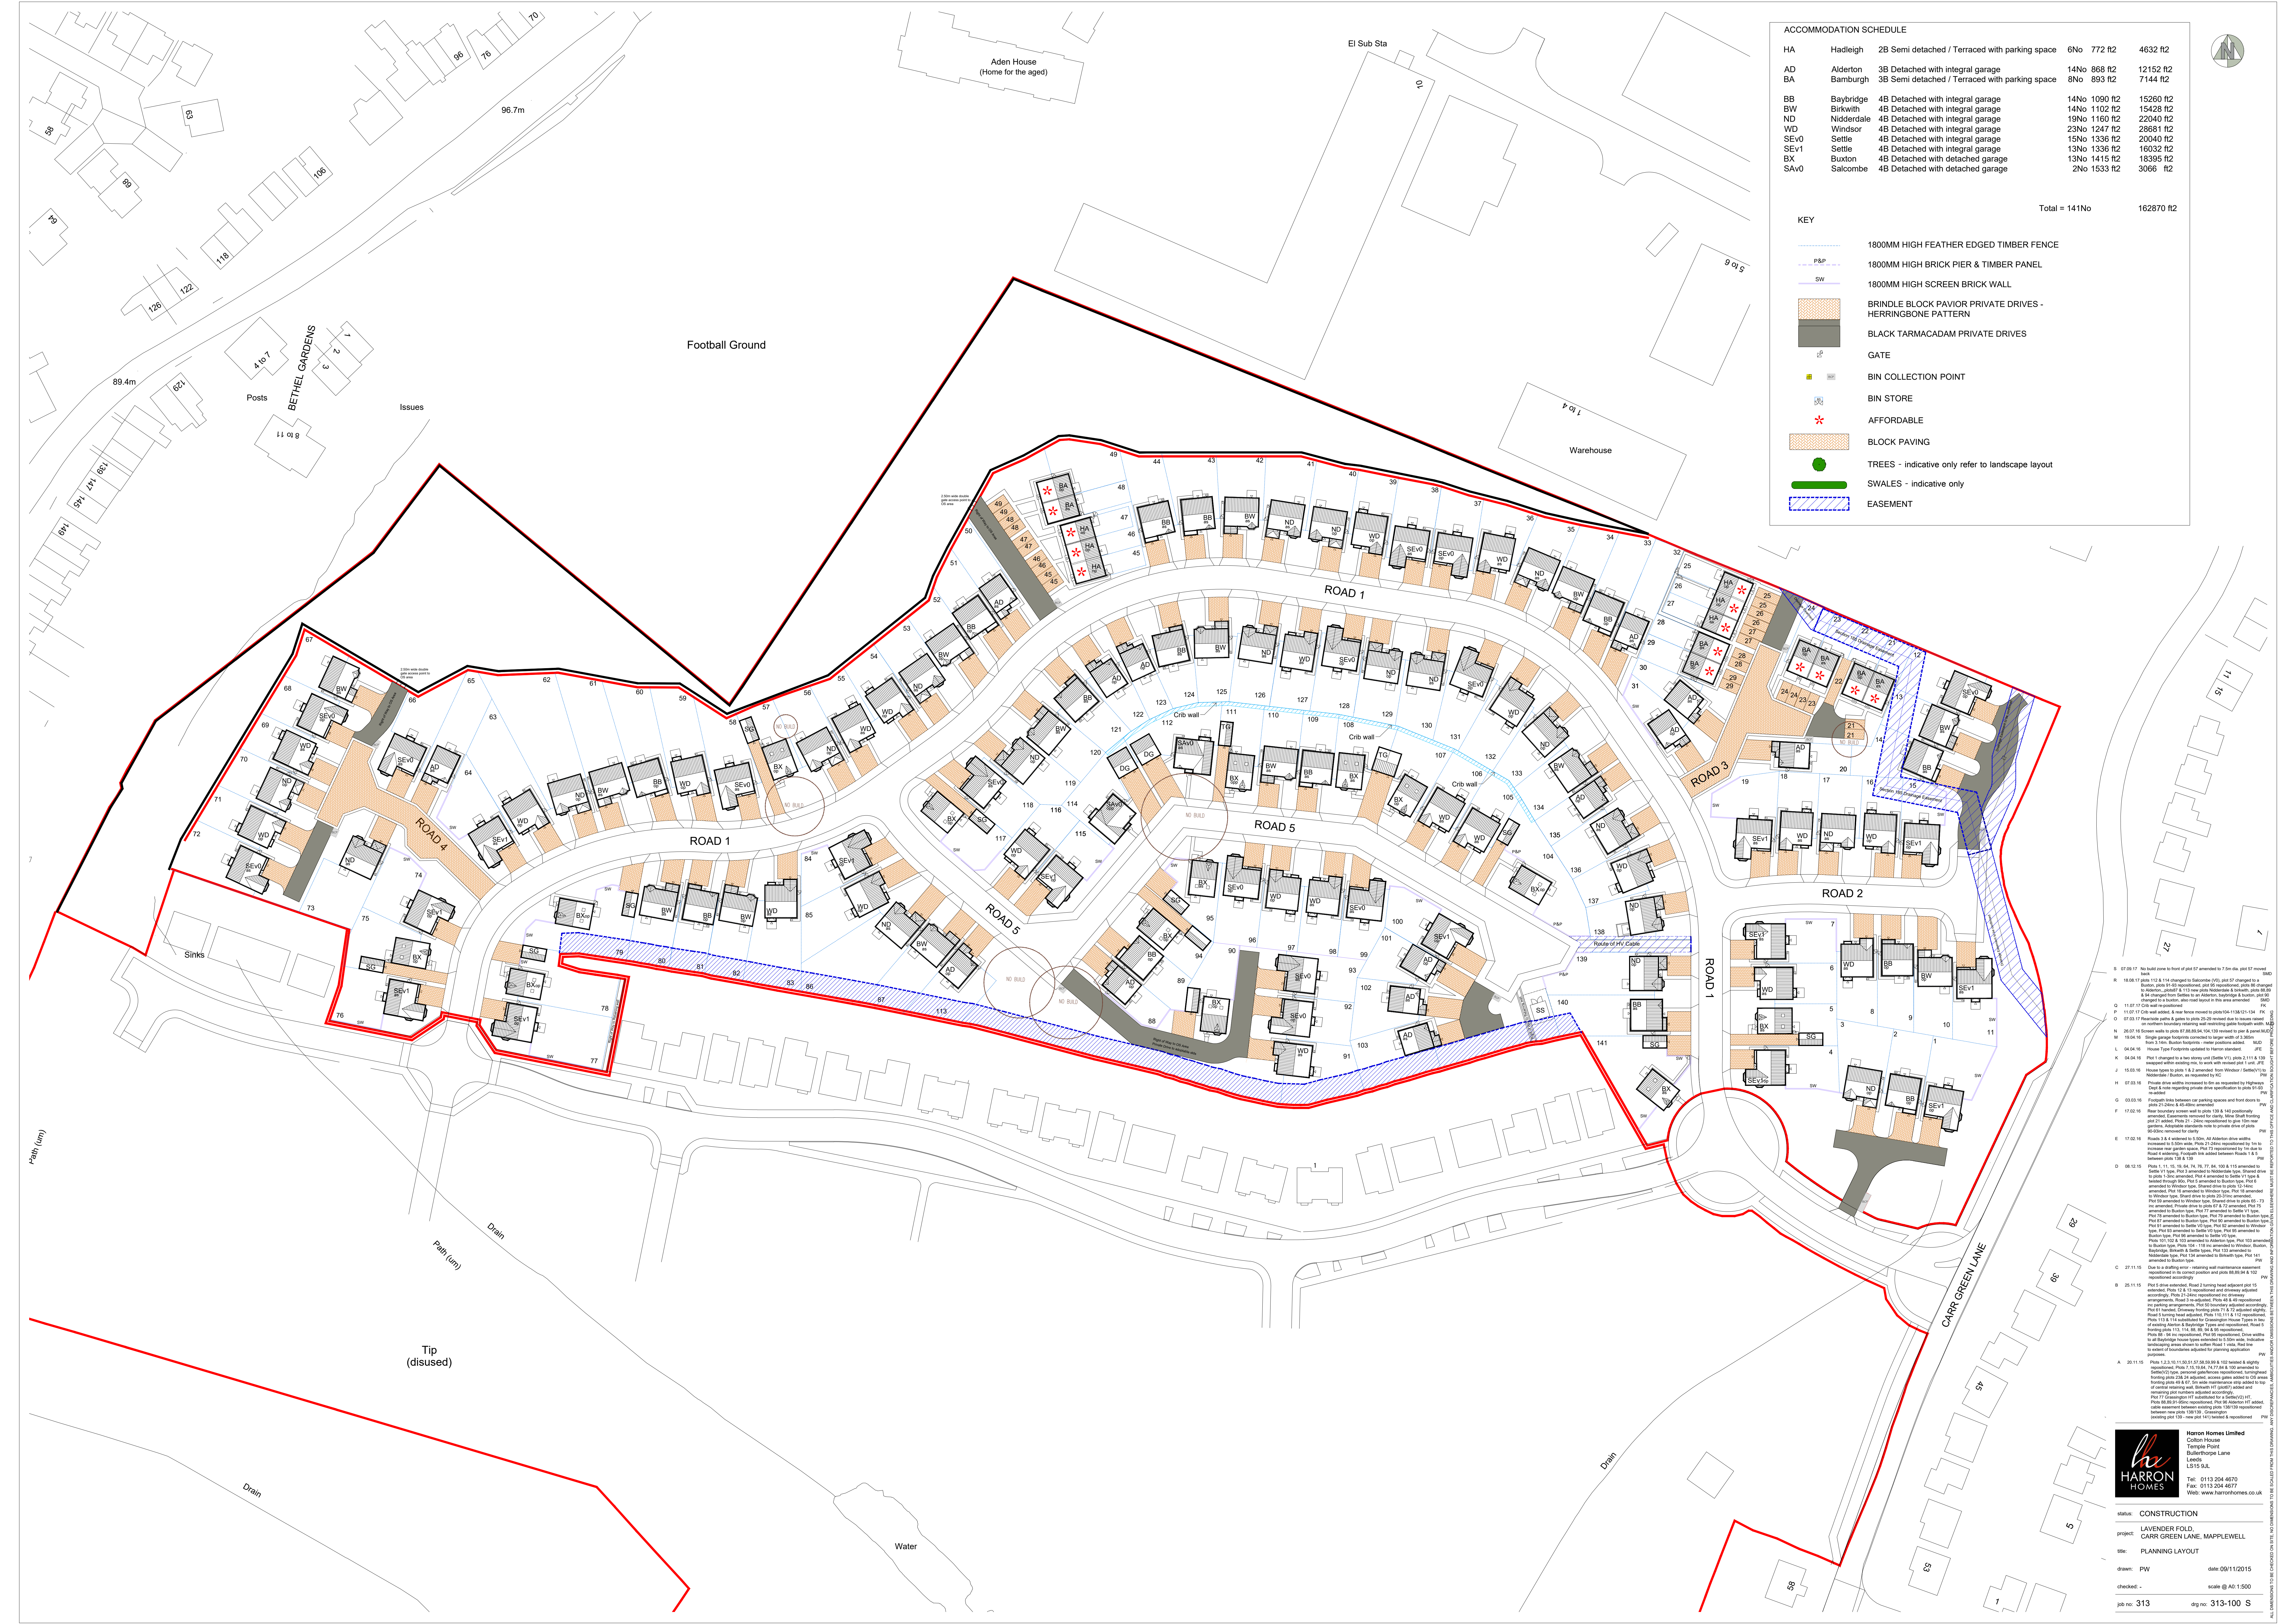

ACCOMMODATION SCHEDULE				
HA	Hadleigh	2B Semi detached / Terraced with parking space	6No 772 f12	4632 f12
AD	Alderton	3B Detached with integral garage	14No 868 f12	12152 f12
BA	Bamburgh	3B Semi detached / Terraced with parking space	8No 893 f12	7144 f12
BB	Baybridge	4B Detached with integral garage	14No 1090 f12	15280 f12
BW	Birkwith	4B Detached with integral garage	14No 1102 f12	15428 f12
ND	Nidderdale	4B Detached with integral garage	19No 1160 f12	22040 f12
WD	Windsor	4B Detached with integral garage	23No 1247 f12	28681 f12
SEv0	Settle	4B Detached with integral garage	15No 1336 f12	20040 f12
SEv1	Settle	4B Detached with integral garage	13No 1336 f12	16032 f12
BX	Buxton	4B Detached with detached garage	13No 1415 f12	18395 f12
SAvo	Salcombe	4B Detached with detached garage	2No 1533 f12	3066 f12
Total = 141No			162870 f12	

KEY

- 1800MM HIGH FEATHER EDGED TIMBER FENCE
- 1800MM HIGH BRICK PIER & TIMBER PANEL
- 1800MM HIGH SCREEN BRICK WALL
- BRINDLE BLOCK PAVIOR PRIVATE DRIVES - HERRINGBONE PATTERN
- BLACK TARMACADAM PRIVATE DRIVES
- GATE
- BIN COLLECTION POINT
- BIN STORE
- AFFORDABLE
- BLOCK PAVING
- TREES - indicative only refer to landscape layout
- SWALES - indicative only
- EASEMENT

S 07.05.17 No build zone to front of plot 57 amended to 7.5m dia. plot 57 moved back.







status: CONSTRUCTION
project: LAVENDER FOLD, CARR GREEN LANE, MAPPLEWELL
site: PLANNING LAYOUT
drawn: PW date: 09/11/2015
checked: scale: @ A0:1500
job no: 313 dsg no: 313-100 S