
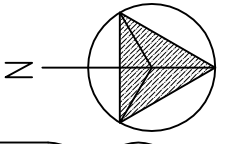
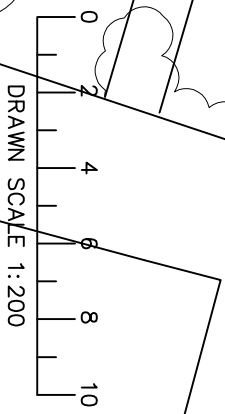


P.S. Withey
 Project Surveyors
 tel., (01274) 739198
 (01274) 739216
 fax., (01274) 739201
 73 Godwin Street, Braddford, BD1 2SH

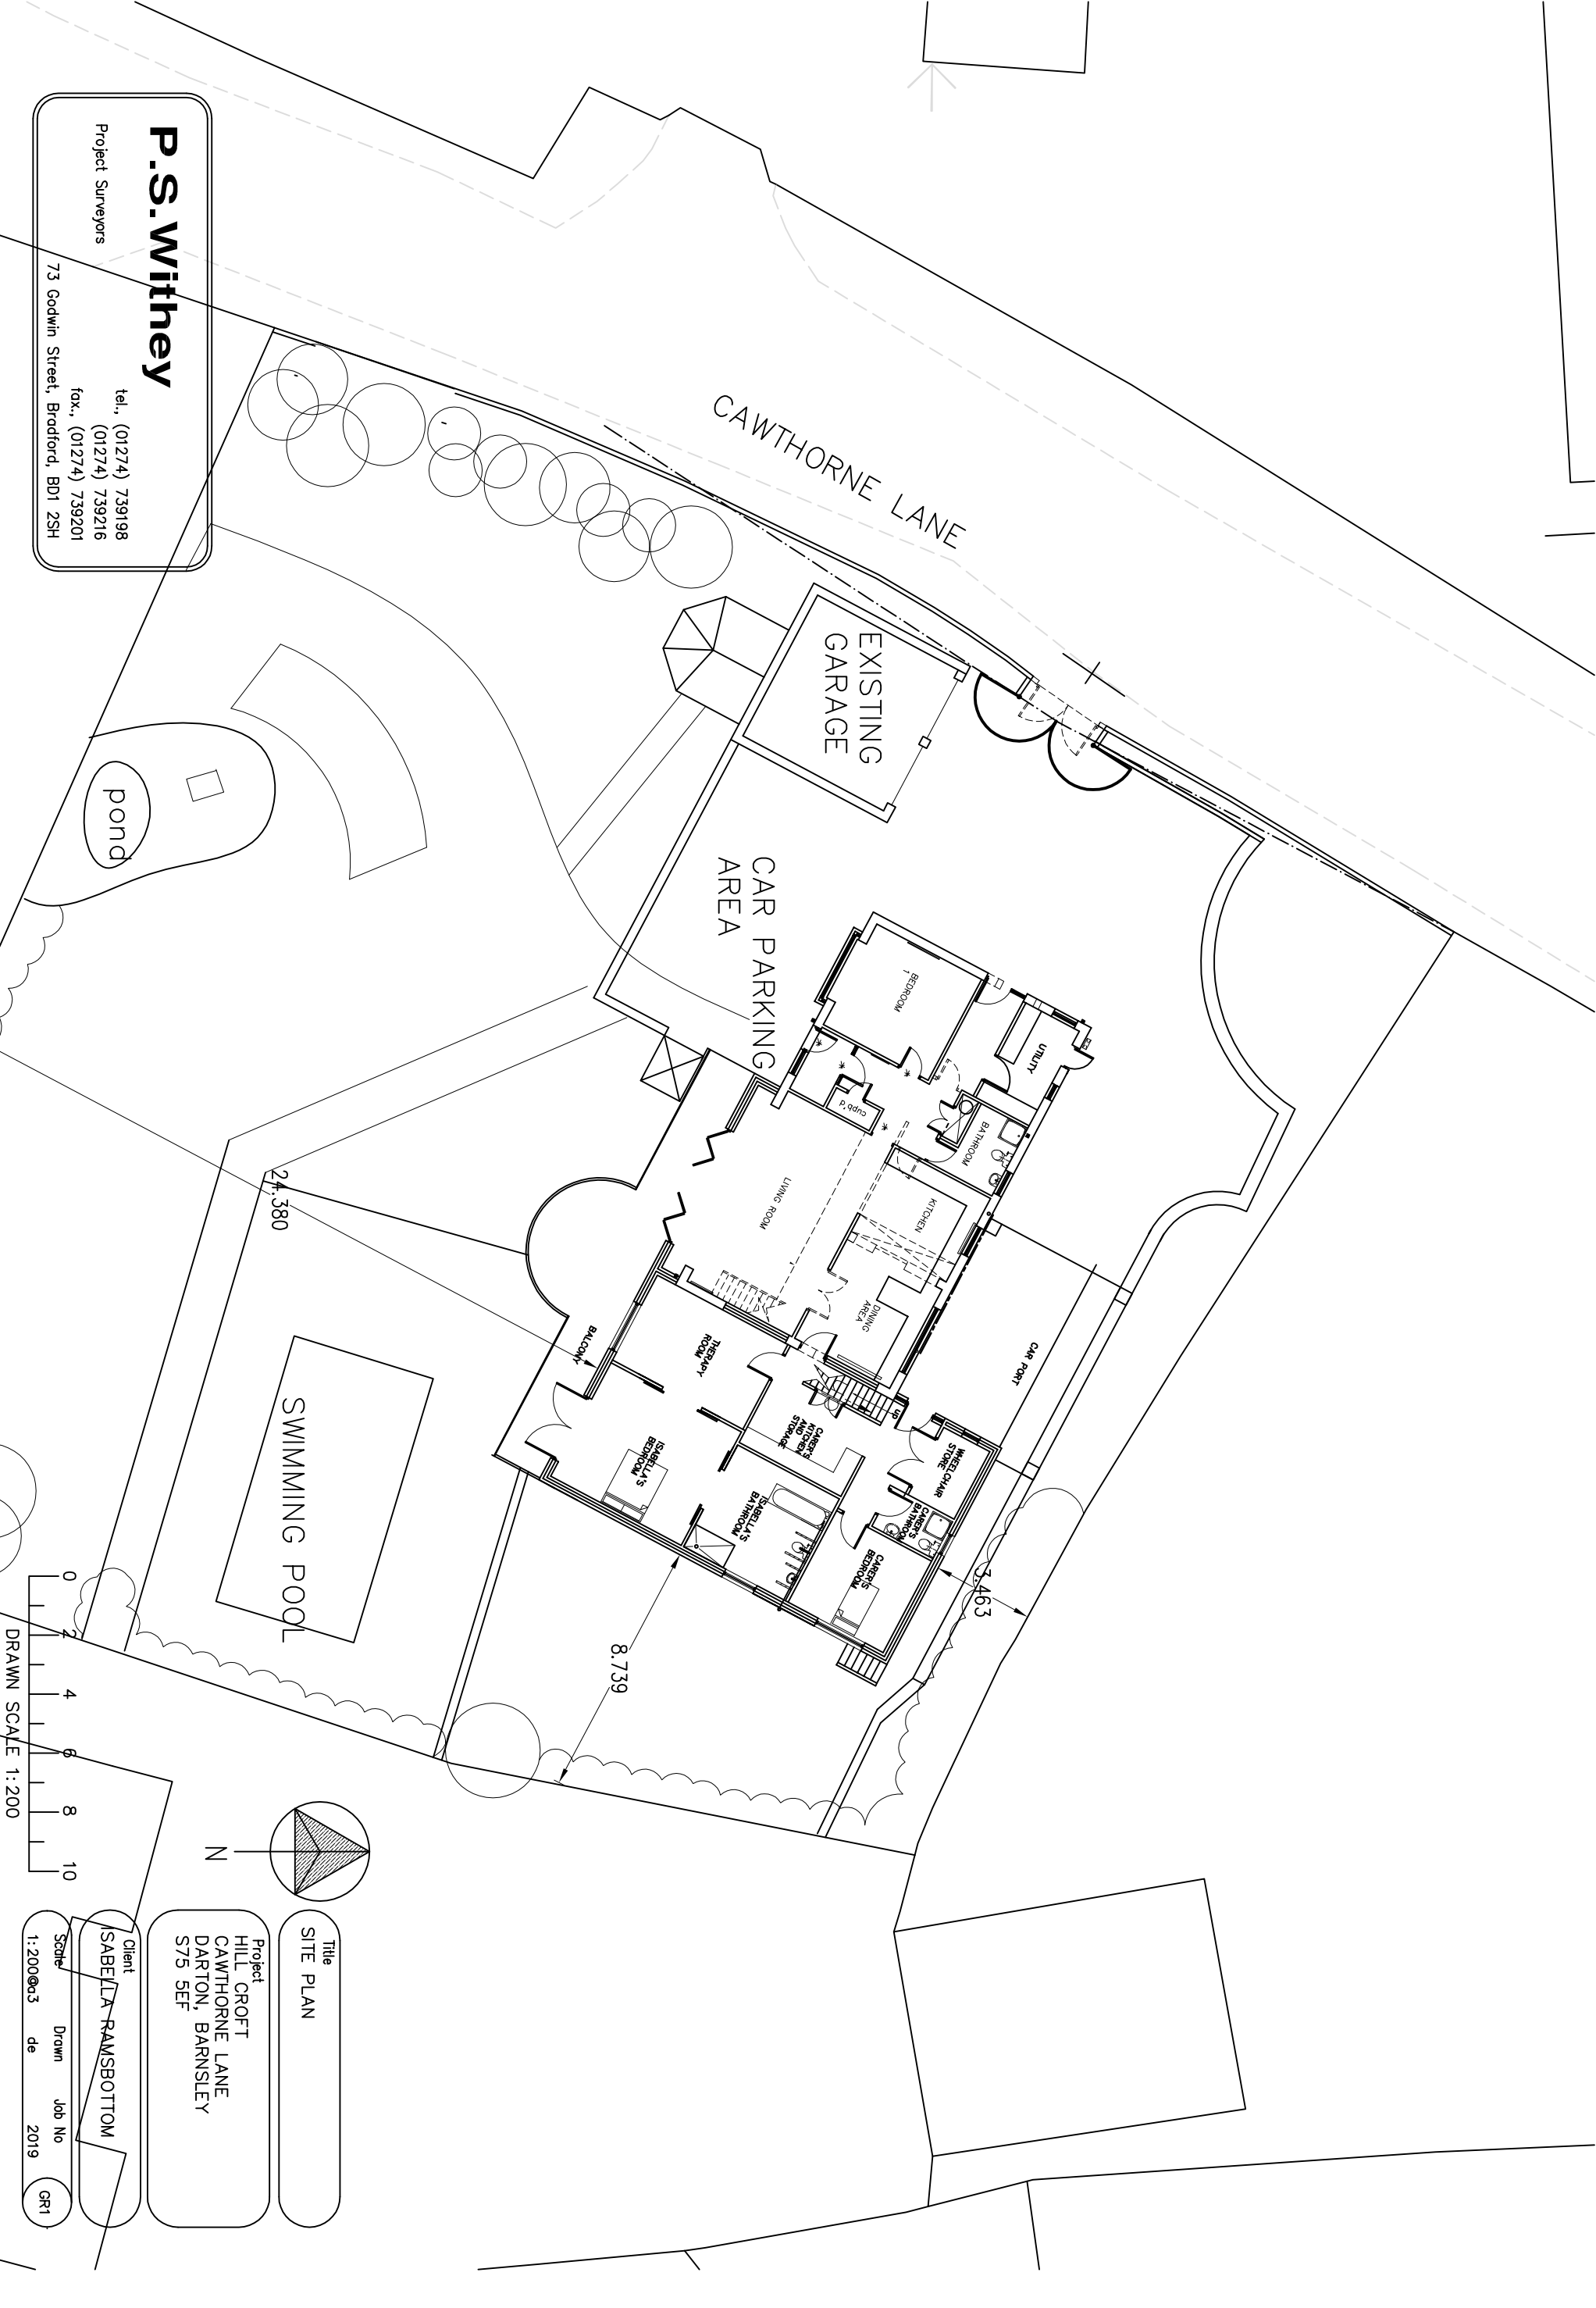

Title
 SITE PLAN

Project
 HILL CROFT
 CAWTHORNE LANE
 DARTON, BARNESLEY
 S75 5EF

Client
 ISABELLA RAMSBOTTOM

Scale
 1:200@A3

Drawn
 de

Job No
 2019

GR1