


### Front Elevation

1 : 100

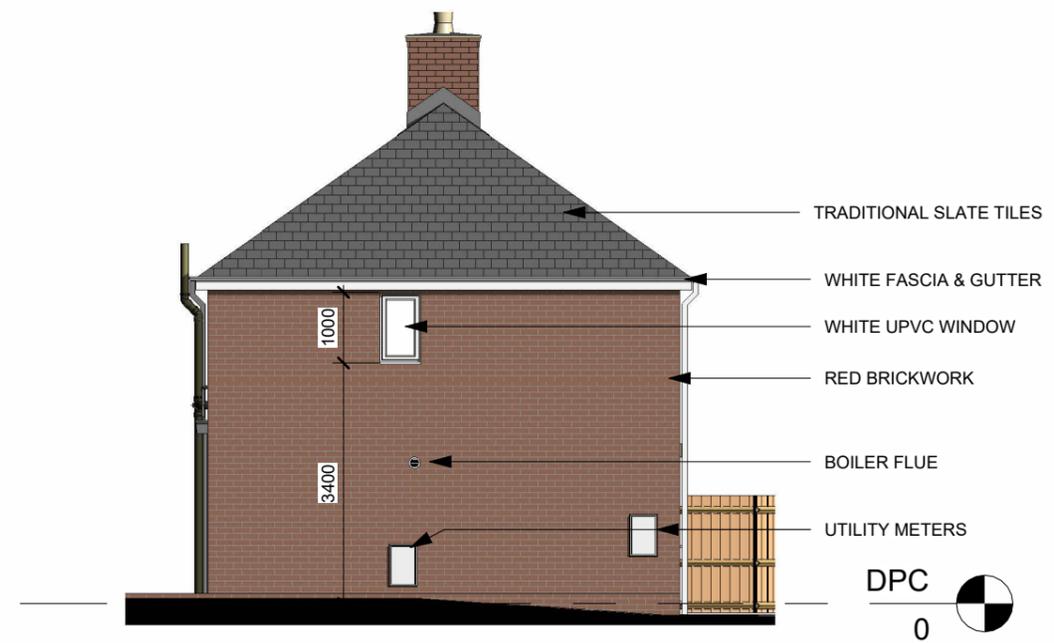


### Left Elevation

1 : 100



### Rear Elevation

1 : 100

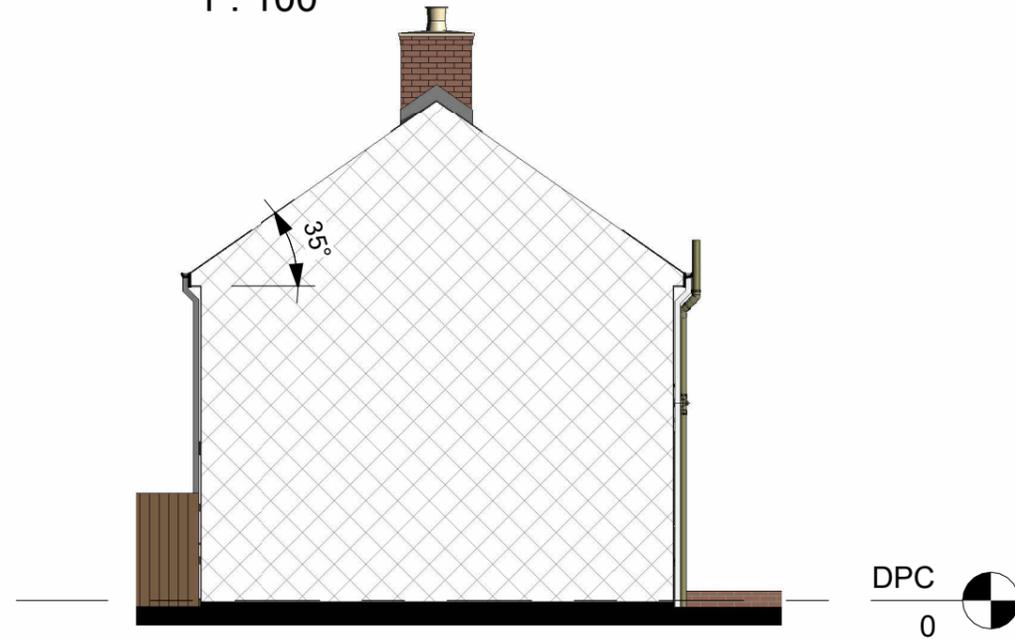

### Right Elevation

1 : 100

Revision Note:

Issued for Planning Permission

Scale Drawn By Date

1 : 100 BN NYI

Drawing No. Revision

NCBD- DSH- A101 A

**NORTH CONSTRUCTION:**  
DESIGN & BUILD  
*from conception to completion*  
26 Church St  
Gawber  
S.Yorks  
S75 2RH  
Tel: 01226 828972  
Mob: 07974116241 <https://benorth60.wixsite.com/nctb>

Project Title  
**MR D SHIRT**  
**17 COLUMBIA ST, BARNSELY. S70 4LE**  
**PROPOSED EXTENSION**

Drawing Title  
**Existing Elevations**  
**A3**

CONTRACTORS MUST CHECK ALL DIMENSIONS ON SITE. ONLY FIGURED DIMENSIONS TO BE WORKED FROM. DISCREPANCIES MUST BE REPORTED TO THE DESIGN OFFICE BEFORE PROCEEDING

ORIGINAL SHEET SIZE A3 - DO NOT SCALE FROM THIS DRAWING