


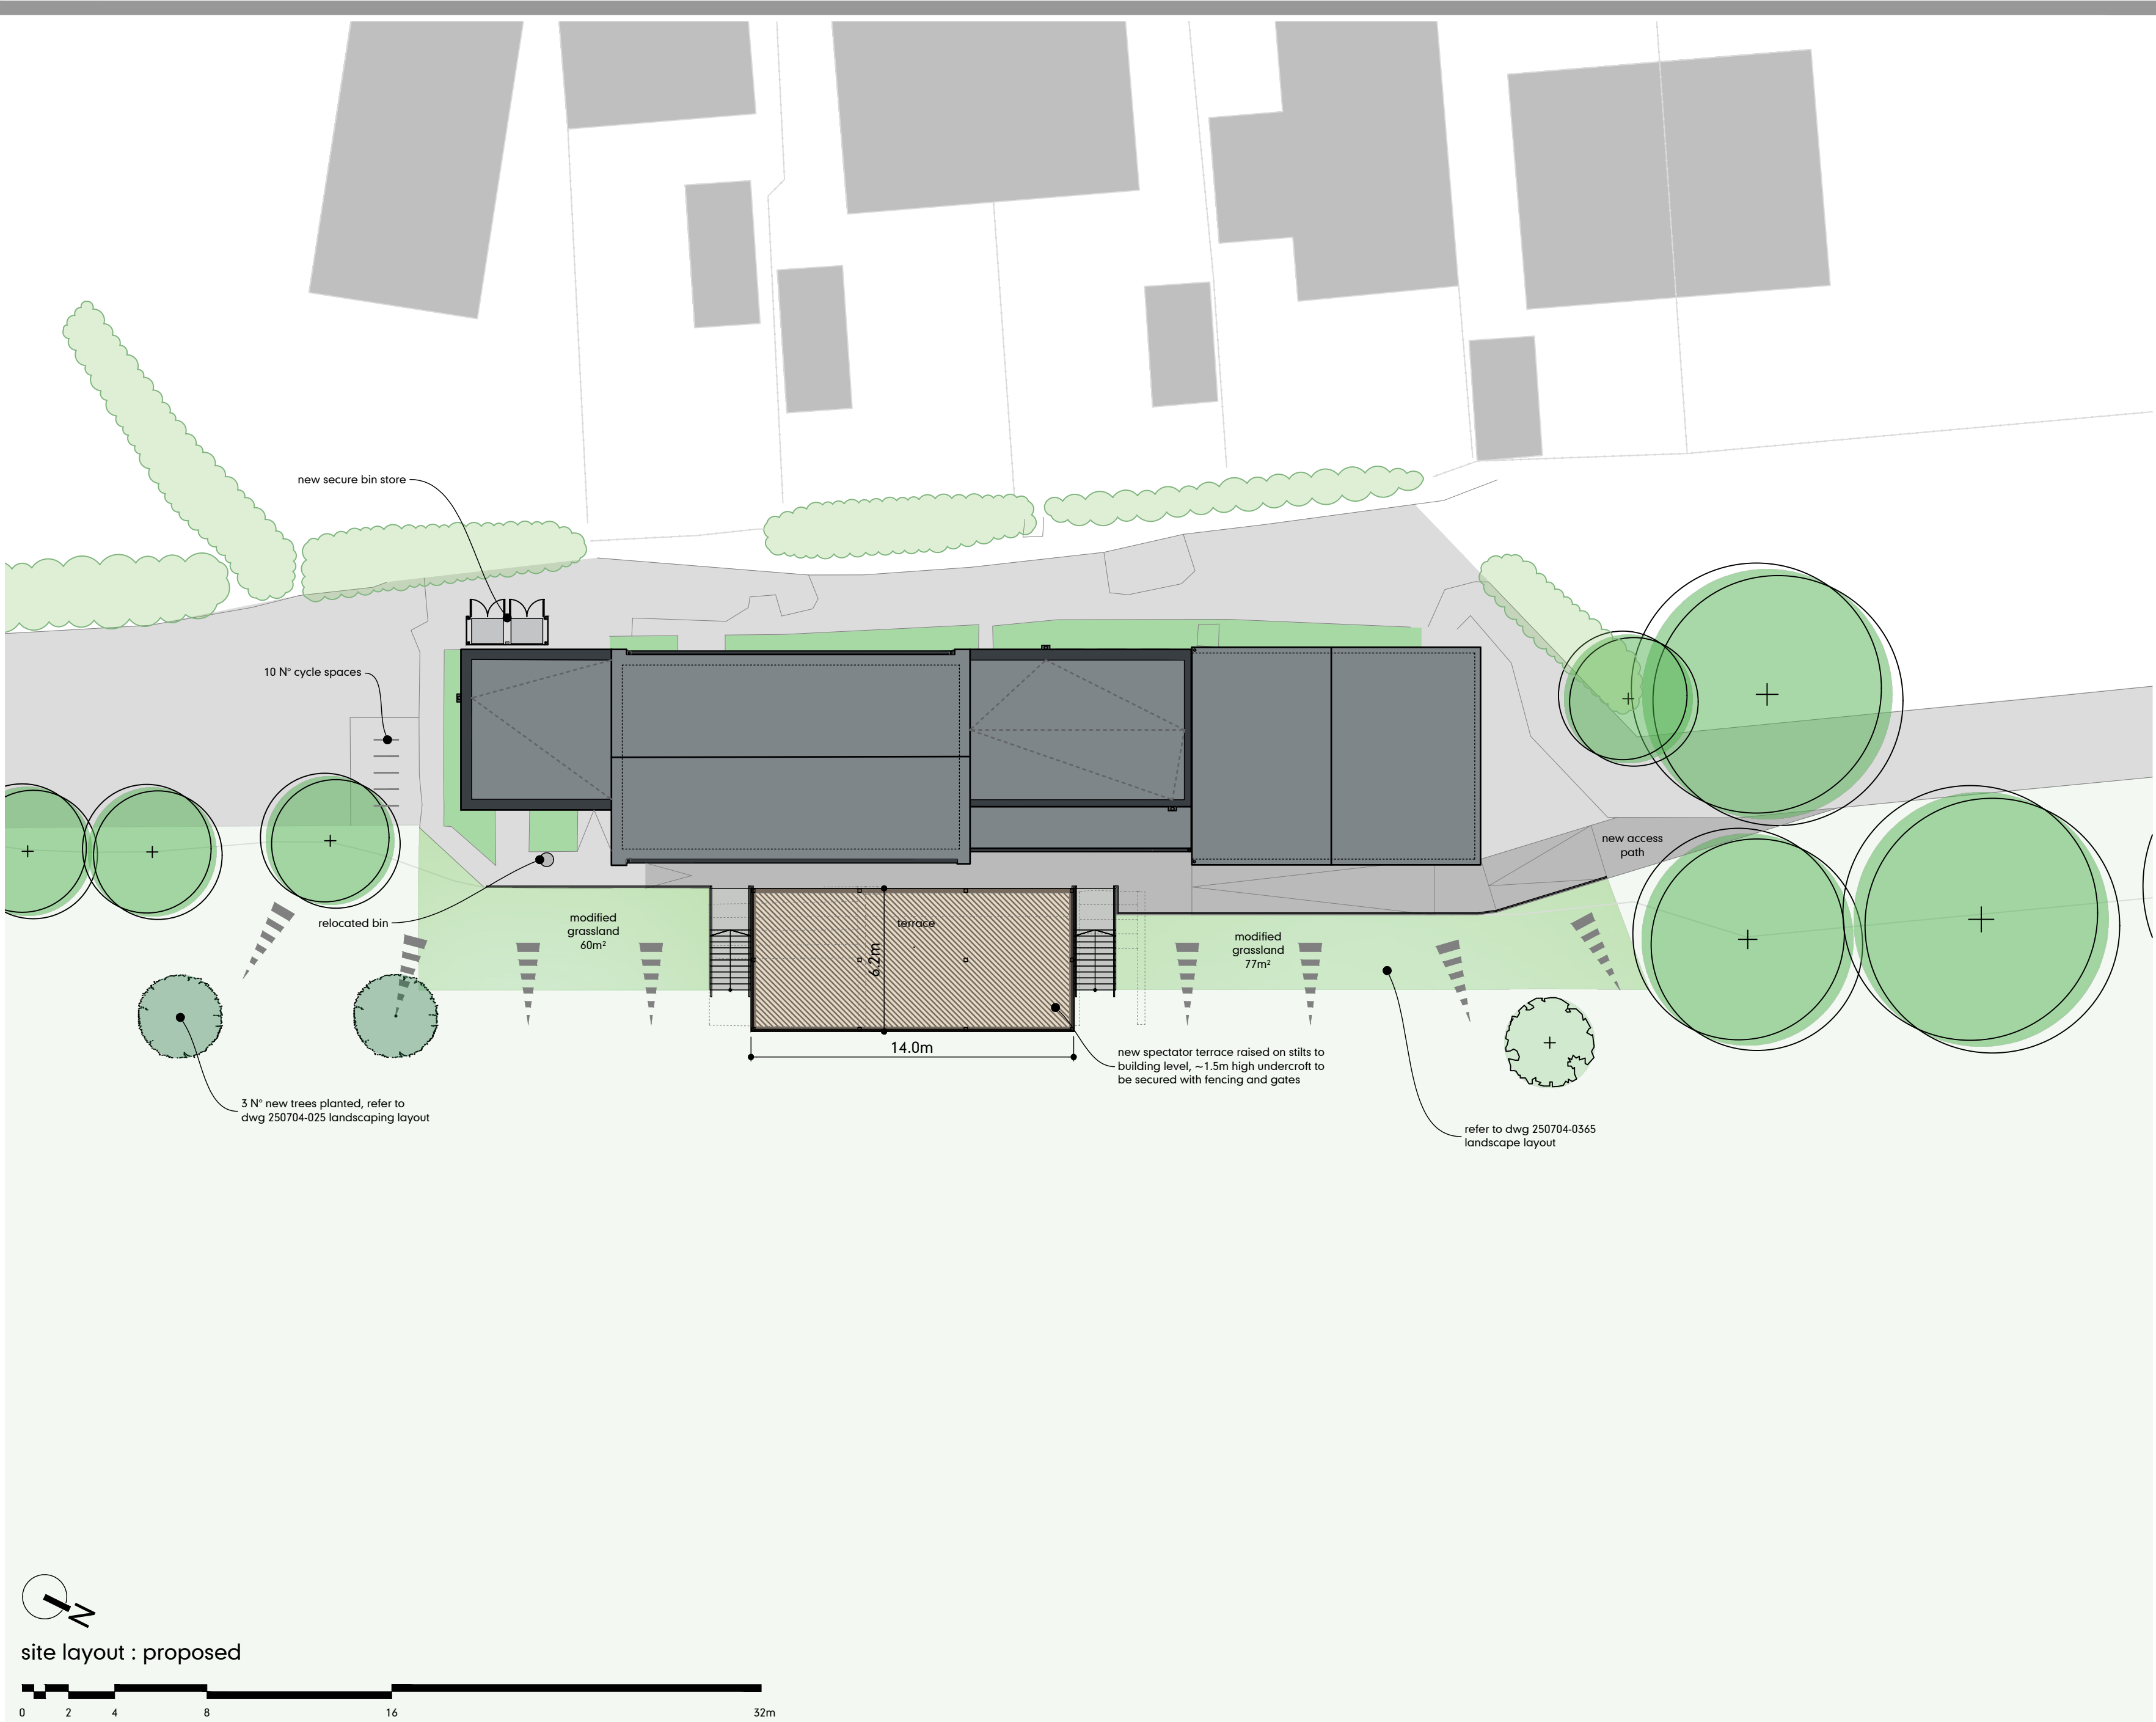

|   |               |        |          |
|---|---------------|--------|----------|
| drawing N°   | 250704-022.02 | status | Planning |
| notes   |               |        |          |
| Do not scale from this drawing — use stated levels and dimensions only.<br>If in doubt, contact Williams Architects Ltd. |               |        |          |

|     |                                                                 |         |
|-----|-----------------------------------------------------------------|---------|
| .02 | Site context added, rwps updated and new cycle spaces included. | 25jun26 |
| ver | notes                                                           | date    |



williamsarchitects

Williams-Architects Ltd  
Studio 8, The Garage Studios  
41-45 St Mary's Gate  
The Lace Market  
Nottingham NG1 1PU  
0115 945 5691  
enquiries@williams-architects.co.uk  
www.williams-architects.co.uk  
Registered in England & Wales. N° 5096848

this drawing and its contents, on paper and as the originating data file, remain the copyright of Williams-Architects Ltd  
© Williams-Architects Ltd, 2026

|         |                        |         |            |
|---------|------------------------|---------|------------|
| client  | BWB Consulting Ltd     | created | 10jun26    |
| project | Carlton Pavilion       | job N°  | 250704     |
| title   | Site Layout : Proposed | scale   | 1:200 @ A2 |

|            |               |        |          |
|------------|---------------|--------|----------|
| drawing N° | 250704-022.02 | status | Planning |
|------------|---------------|--------|----------|