

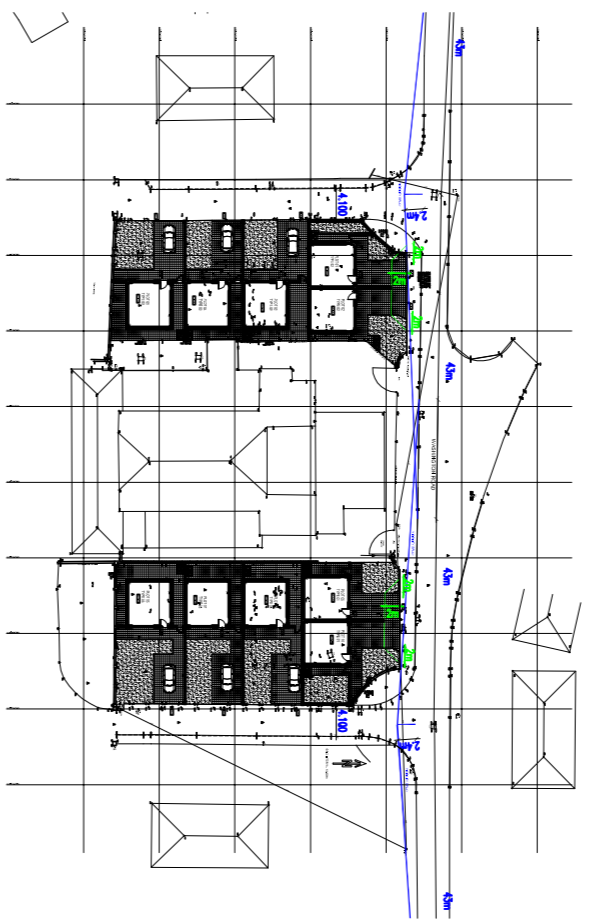


Revision	Date
A	20.07.15
B	14.03.16
C	11.04.16
D	16.05.16
E	29.05.16
F	29.07.16

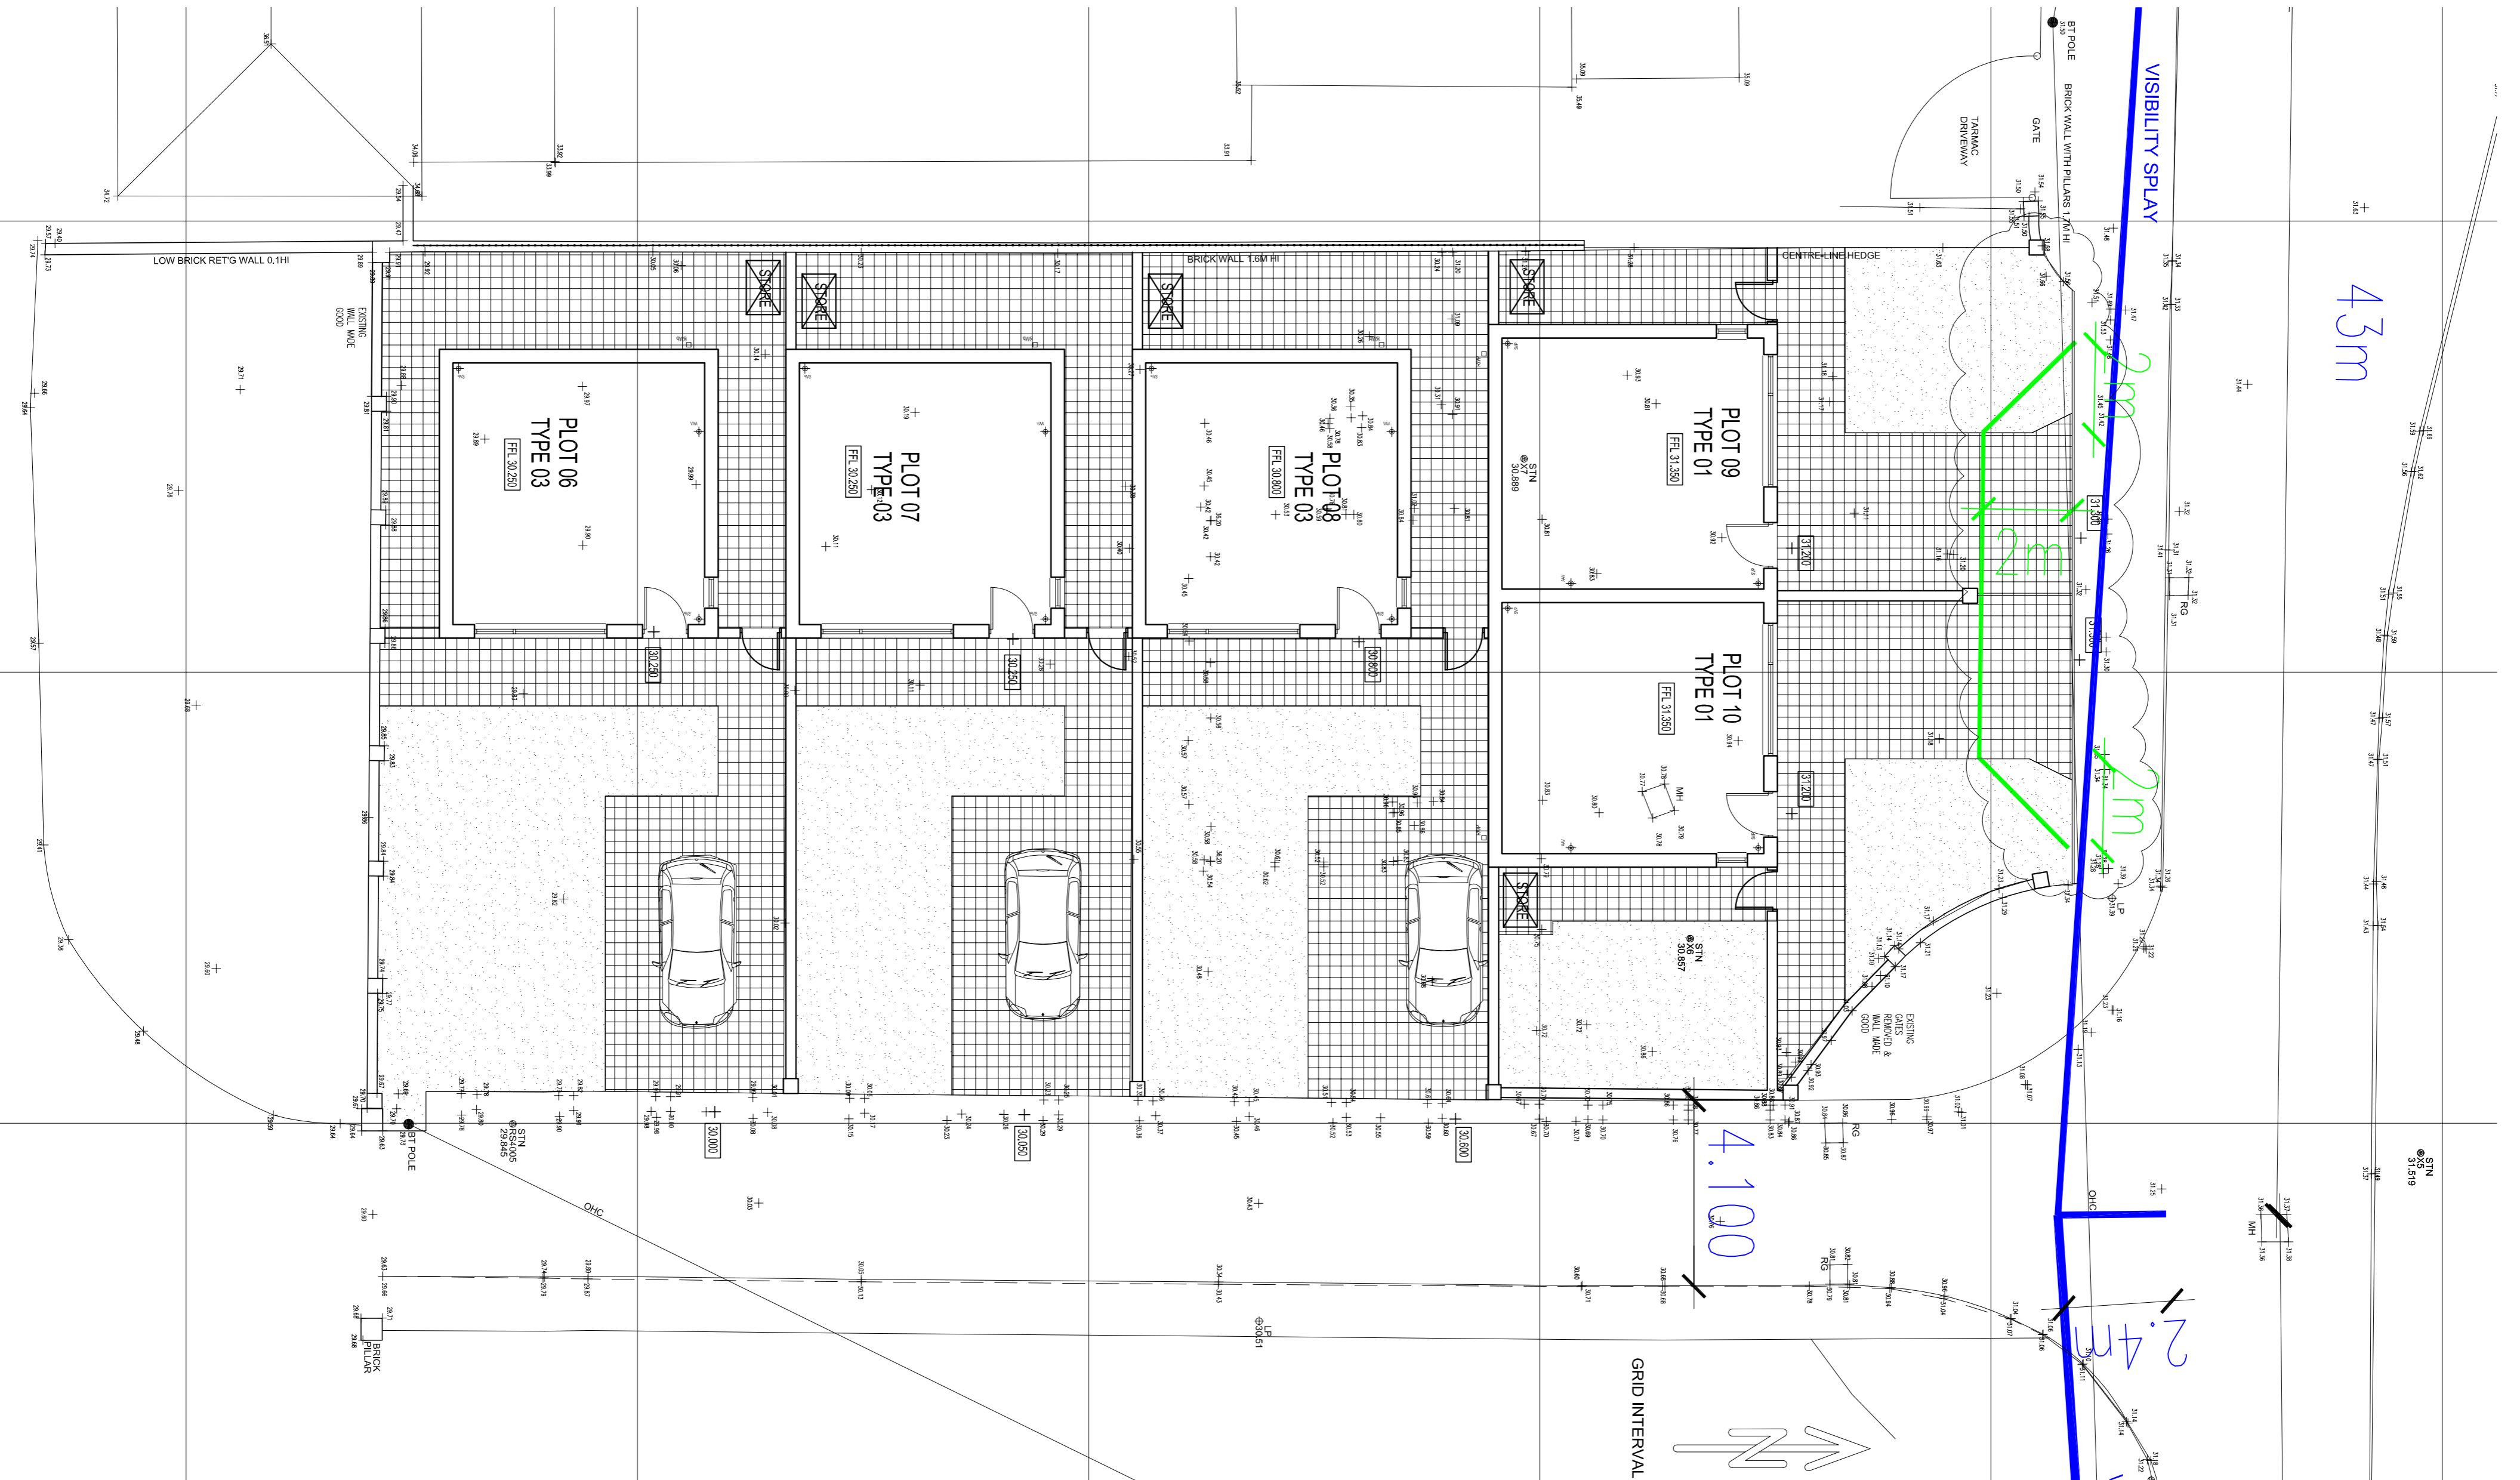

SITE LOCATION PLAN
SCALE 1:1000 @ A1

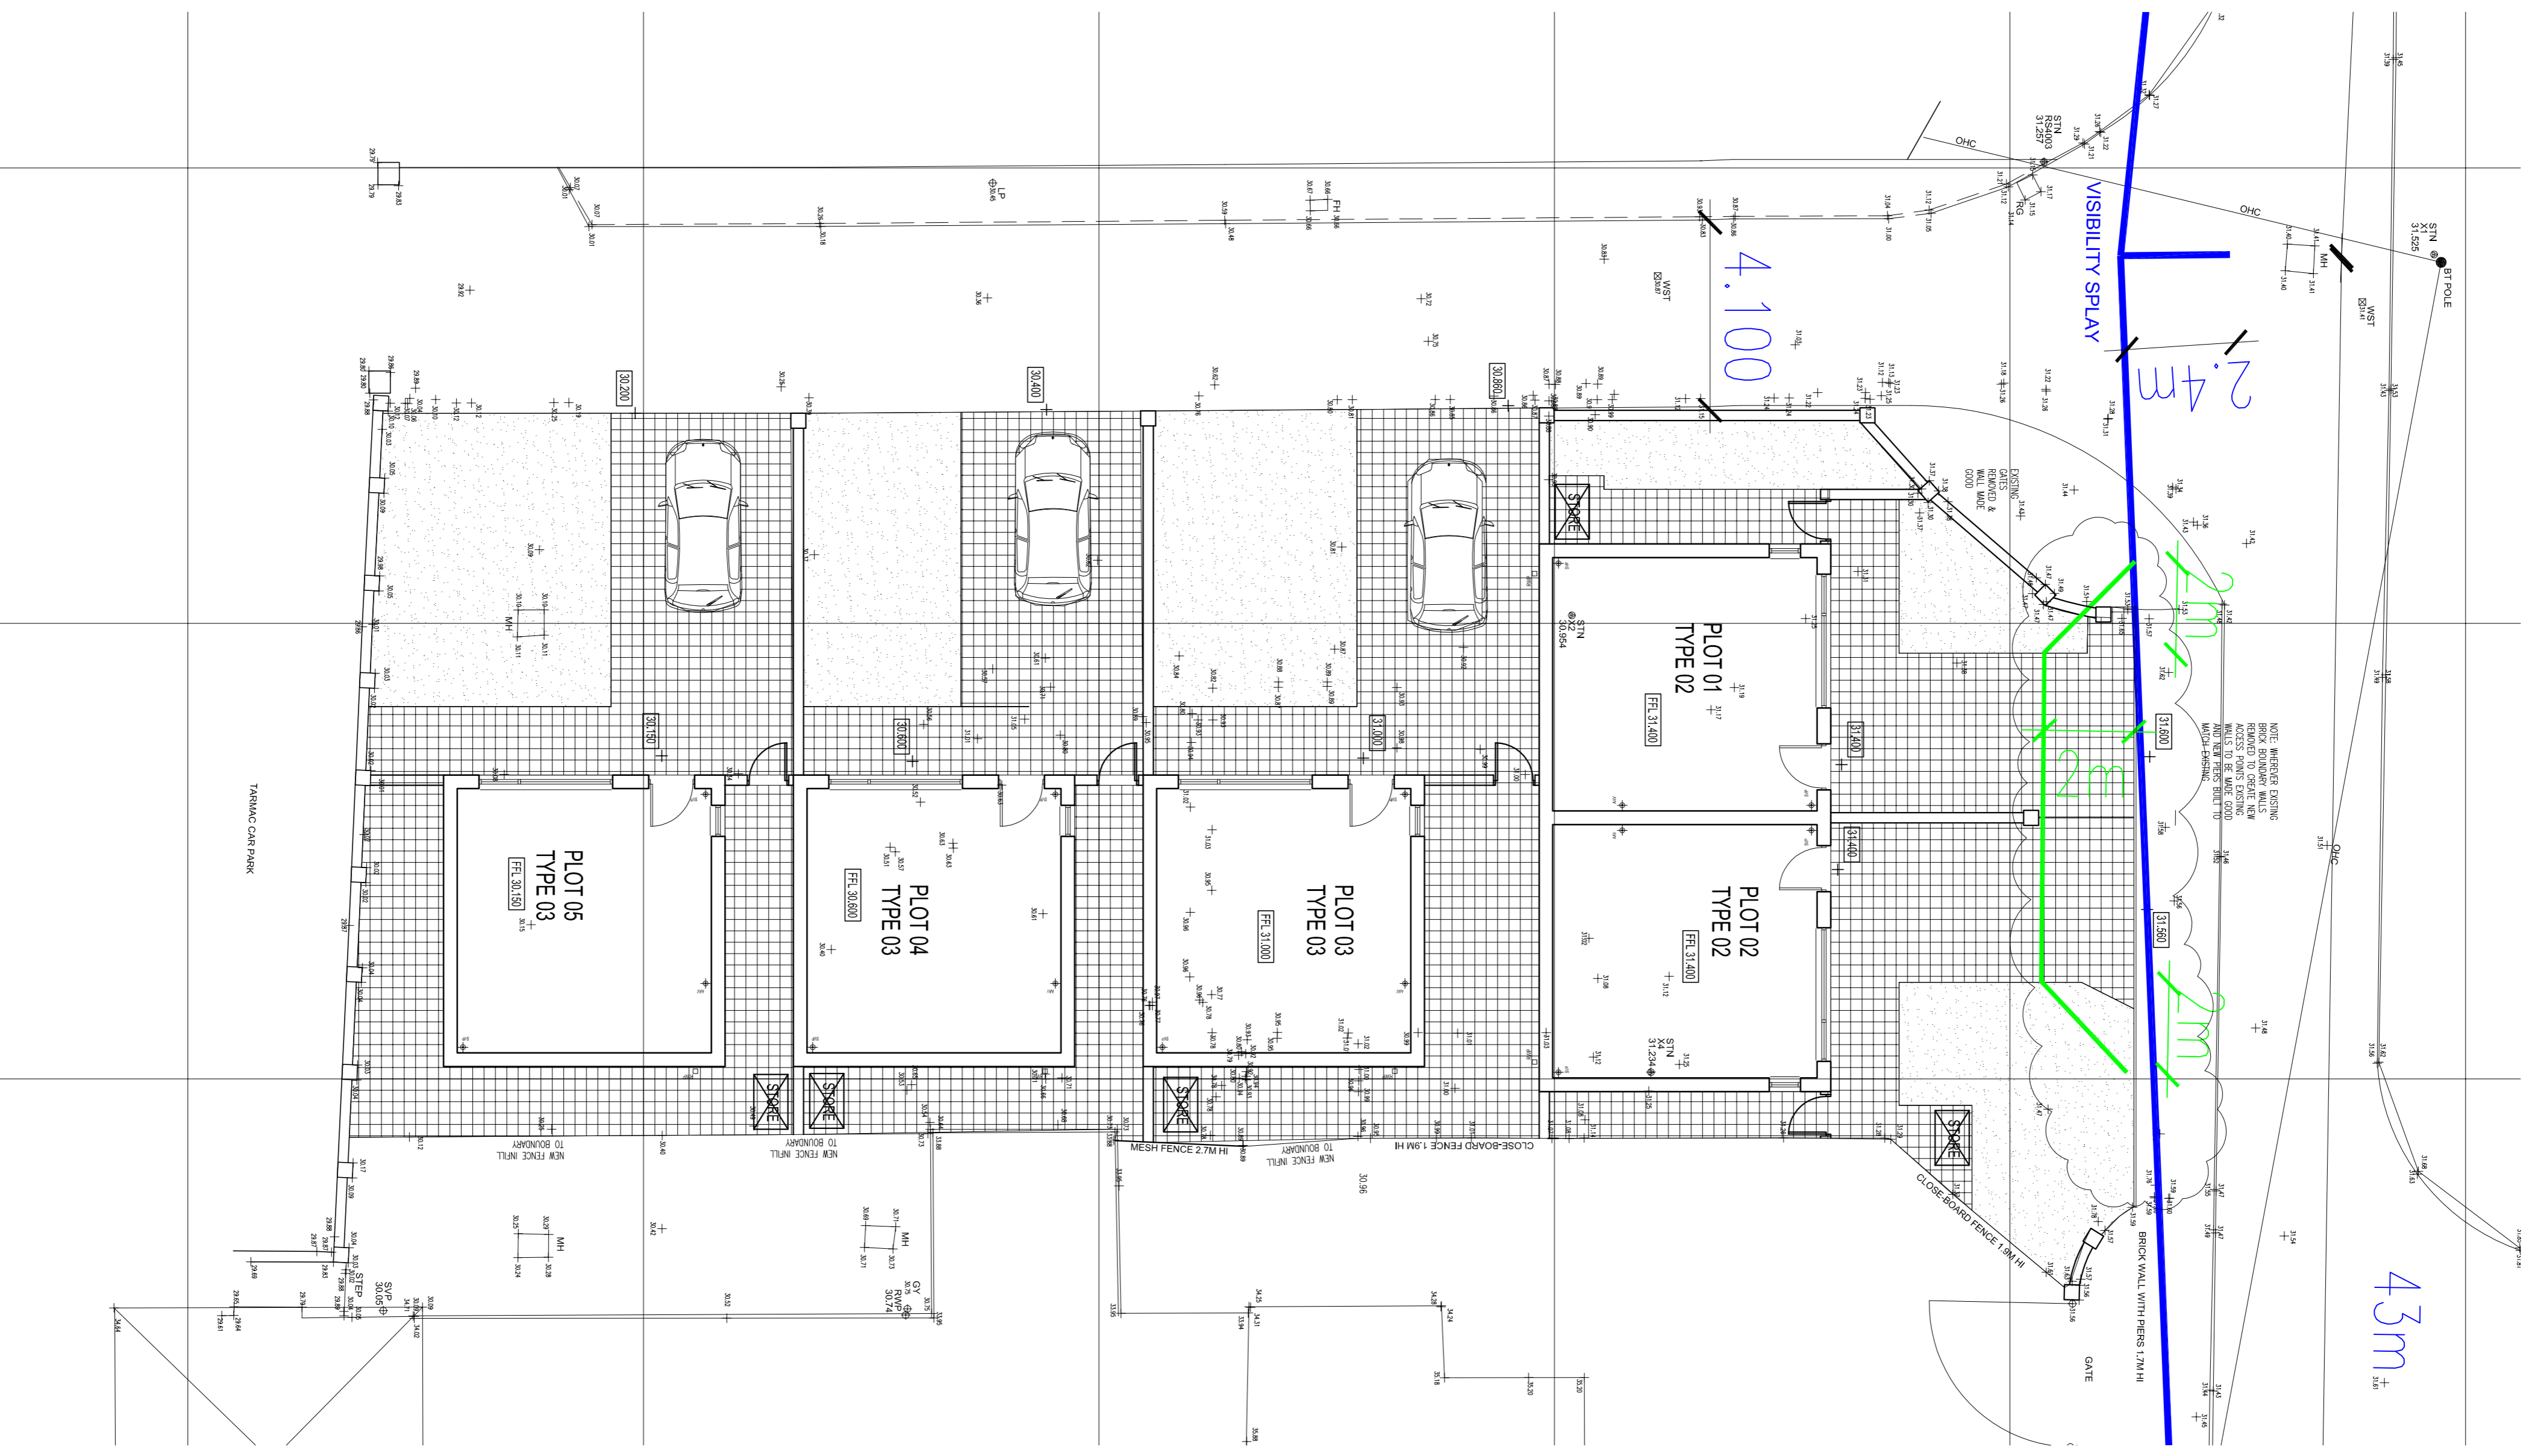

		Coda Studios Ltd 70-71 Cornish Place, Cornish Street, Sheffield, S6 3JF Tel: 0114 2796003 e: info@codastudios.co.uk		Client
Coalfields Regeneration Trust		Washington Road, Goldthorpe		Job
Barnsley		Site & Location Plans		Title
DRAWN	CHECKED	DATE	SCALE	AT ISSUE
MH	PH	JULY 2015	1:200	1:100
REVISION	DRAWINGS STATUS		DRAWING NUMBER	
F			2334-101	

© COPYRIGHT. EXISTS ON THE REGION AND INFORMATION SHOWN ON THIS DRAWING. The Contractor must verify all dimensions on site before making any drawings. Architect to be notified of any discrepancies in dimensions immediately.