


DO NOT SCALE FROM THIS DRAWING. ALL DIMENSIONS TO BE CHECKED ON SITE BY CONTRACTOR. REPORT ANY DISCREPANCIES TO DRAWING AUTHOR AND PROPERTY SERVICES TEAM. DRAWING OR CONTENTS SHOULD NOT BE DUPLICATED WITHOUT PRIOR CONSENT.

DRAWING TO BE READ IN CONJUNCTION WITH ALL OTHER PROJECT DOCUMENTS INCLUDING BUT NOT LIMITED TO DRAWINGS, SPECIFICATIONS, SCHEDULES

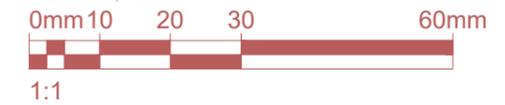

NOTES

Note: This drawing to be read in conjunction with drawing **BMBC-A-DR-020 Contractors Compound & Site Restrictions**

Denotes extension
* works compound area.
Note: Existing foot-path to be kept open for parent-pupil drop off / pick up in term time. Contractor to configure works / heras fencing compound accordingly

Potential contractor vehicular access route for material deliveries / demo waste removal along private tarmac road serving Joseph Locke Primary School. Access arrangements to be agreed with JLPS.
Note: This road is gated at Shaw Street end under control of JLPS. General use of this road will be restricted to summer holiday period only and will not be available when schools re-open in September. Contractor to liaise with school and keep road clear and clean.

P2	Roofing & extension works combined to single contract.	09/04/25	MJY
P1	First Issue	01/04/25	MJY
Rev	Notes	Date	Issued By



SERVICE
Education, Early Start & Prevention, Children Services, Barnsley Council

PROJECT
Proposed Classroom Extension Shawlands Primary School

TITLE
Location Plan

PROJECT REF Shawlands	DRAWING REFERENCE BMBC-A-DR-001	REV P2
SCALE 1:1250	DISCIPLINE ARCHITECTURE	SHEET SIZE A3
PURPOSE OF ISSUE PRELIMINARY		Drawn XX Checked XX