





Drawing No.	Rev No.
MDW001 -004	

SCALE BARS

1:100	1	2	3	4	5
1:200	2	4	6	8	10
1:500	5	10	15	20	25
1:1250	25	50			

DO NOT SCALE: Contractor to check all dimensions and report any omissions or errors

NOTES

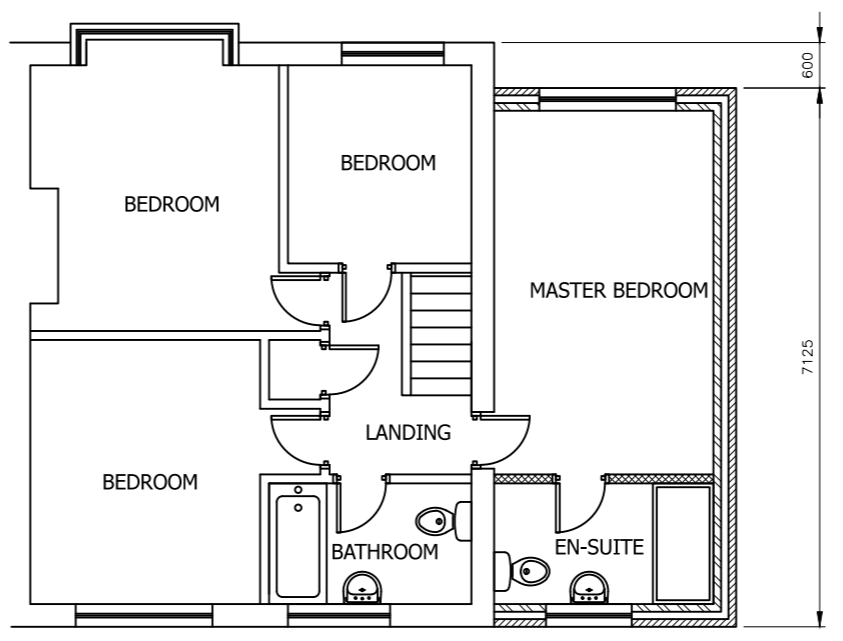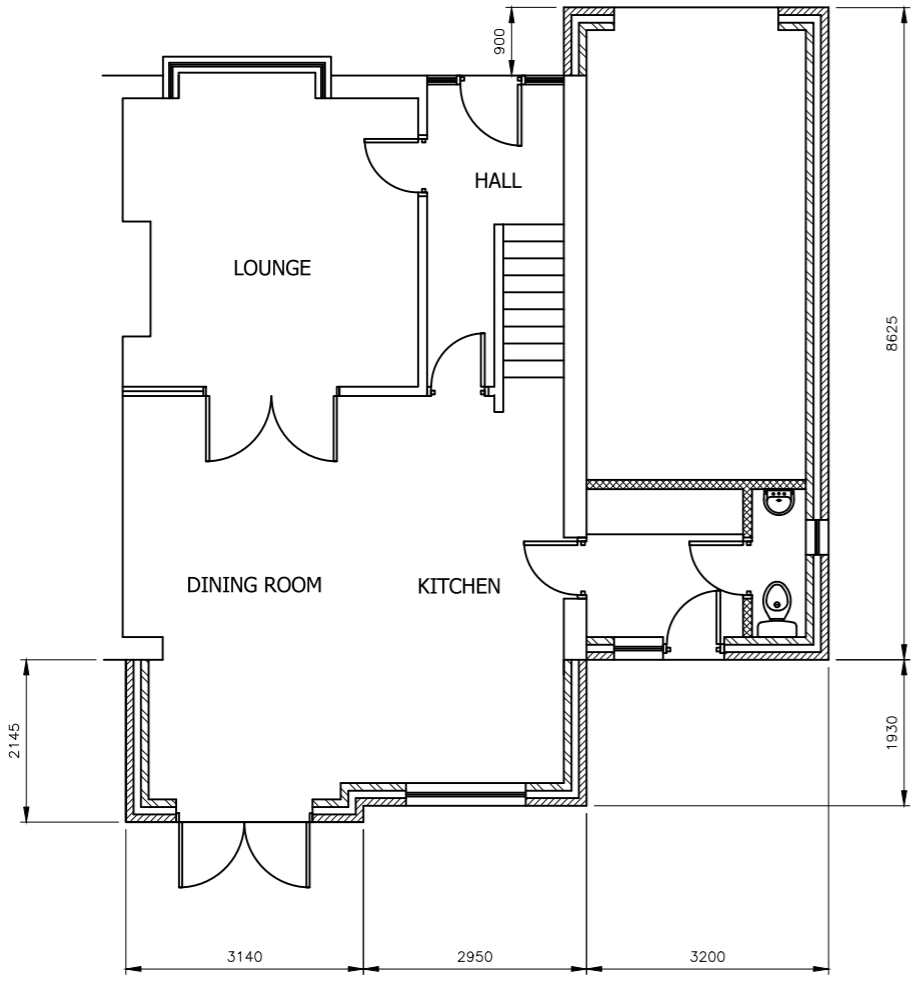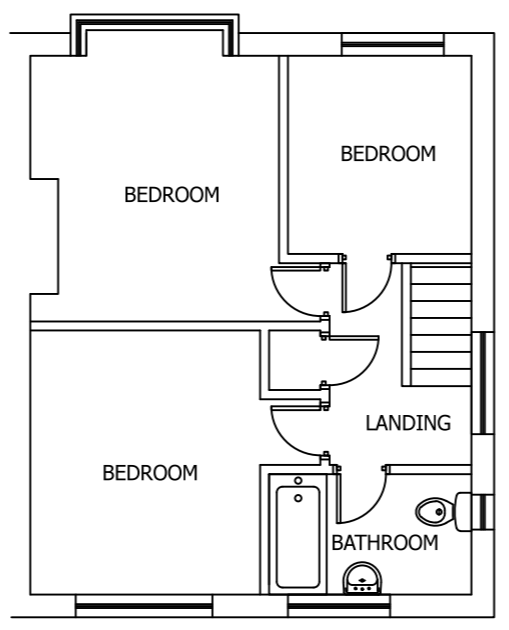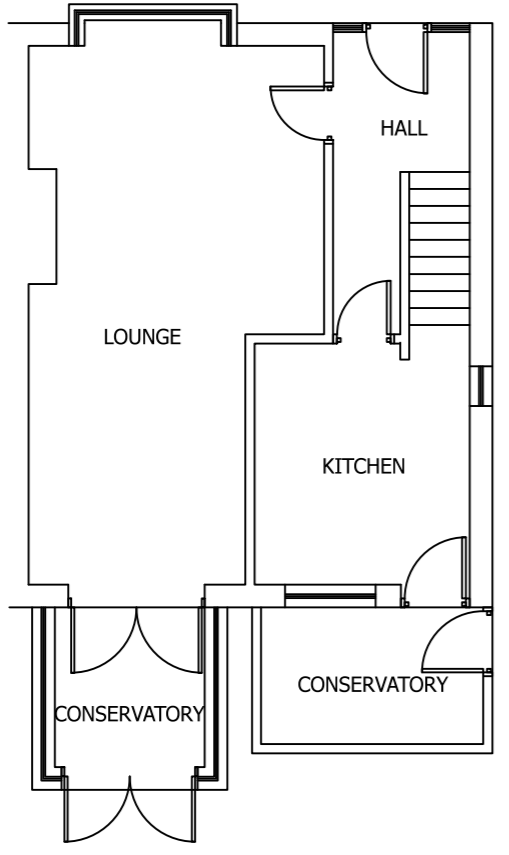

Rev	Description	By	Chk	App	Date
-----	-------------	----	-----	-----	------

JRB DESIGNS Ltd  
1 Saville Road  
Cudworth  
Barnsley  
S72 8LT  
Tel: 01226 383542  
Fax: 01226 380078  
Mob: 07970 541192  
Email: john@jrbdesigns.co.uk

This drawing is copyright. © jrbdesigns Ltd.

Client **MR. D WISE**

Drawing Title **PROPOSED PLANS**

Address **21 BENCE CLOSE  
DARTON  
BARNSELY  
S75 5P8**

Project Title: **PROPOSED TWO STOREY SIDE & SINGLE REAR EXTENSION**

Purpose of Issue: **PLANNING**

Drawing Status **FIRST ISSUE**

Scale at A3 AS SHOWN	Drawn By JRB	Date 14/03/2024
Checked By	Date 14/03/2024	Approved By Date 14/03/2024

Project No. <b>MDW001</b>	Drawing No. <b>004</b>	Revision <b>-</b>
------------------------------	---------------------------	----------------------

APPROVAL  INFORMATION  TENDER  CONTRACT  CONSTRUCTION