





402640N

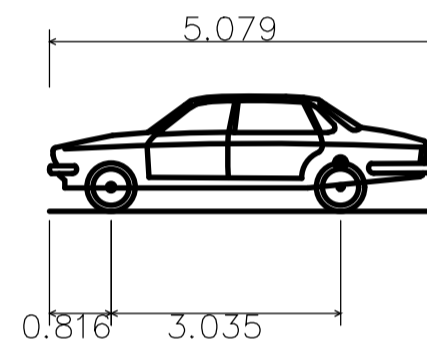

Large Car (2006)
 Overall Length 5.079m
 Overall Width 1.816m
 Overall Body Height 1.525m
 Min Body Ground Clearance 0.310m
 Max Track Width 3.035m
 Lock to lock time 4.00s
 Kerb to Kerb Turning Radius 5.900m

5.079m
 1.816m
 1.525m
 0.310m
 1.831m
 4.00s
 5.900m

402600N

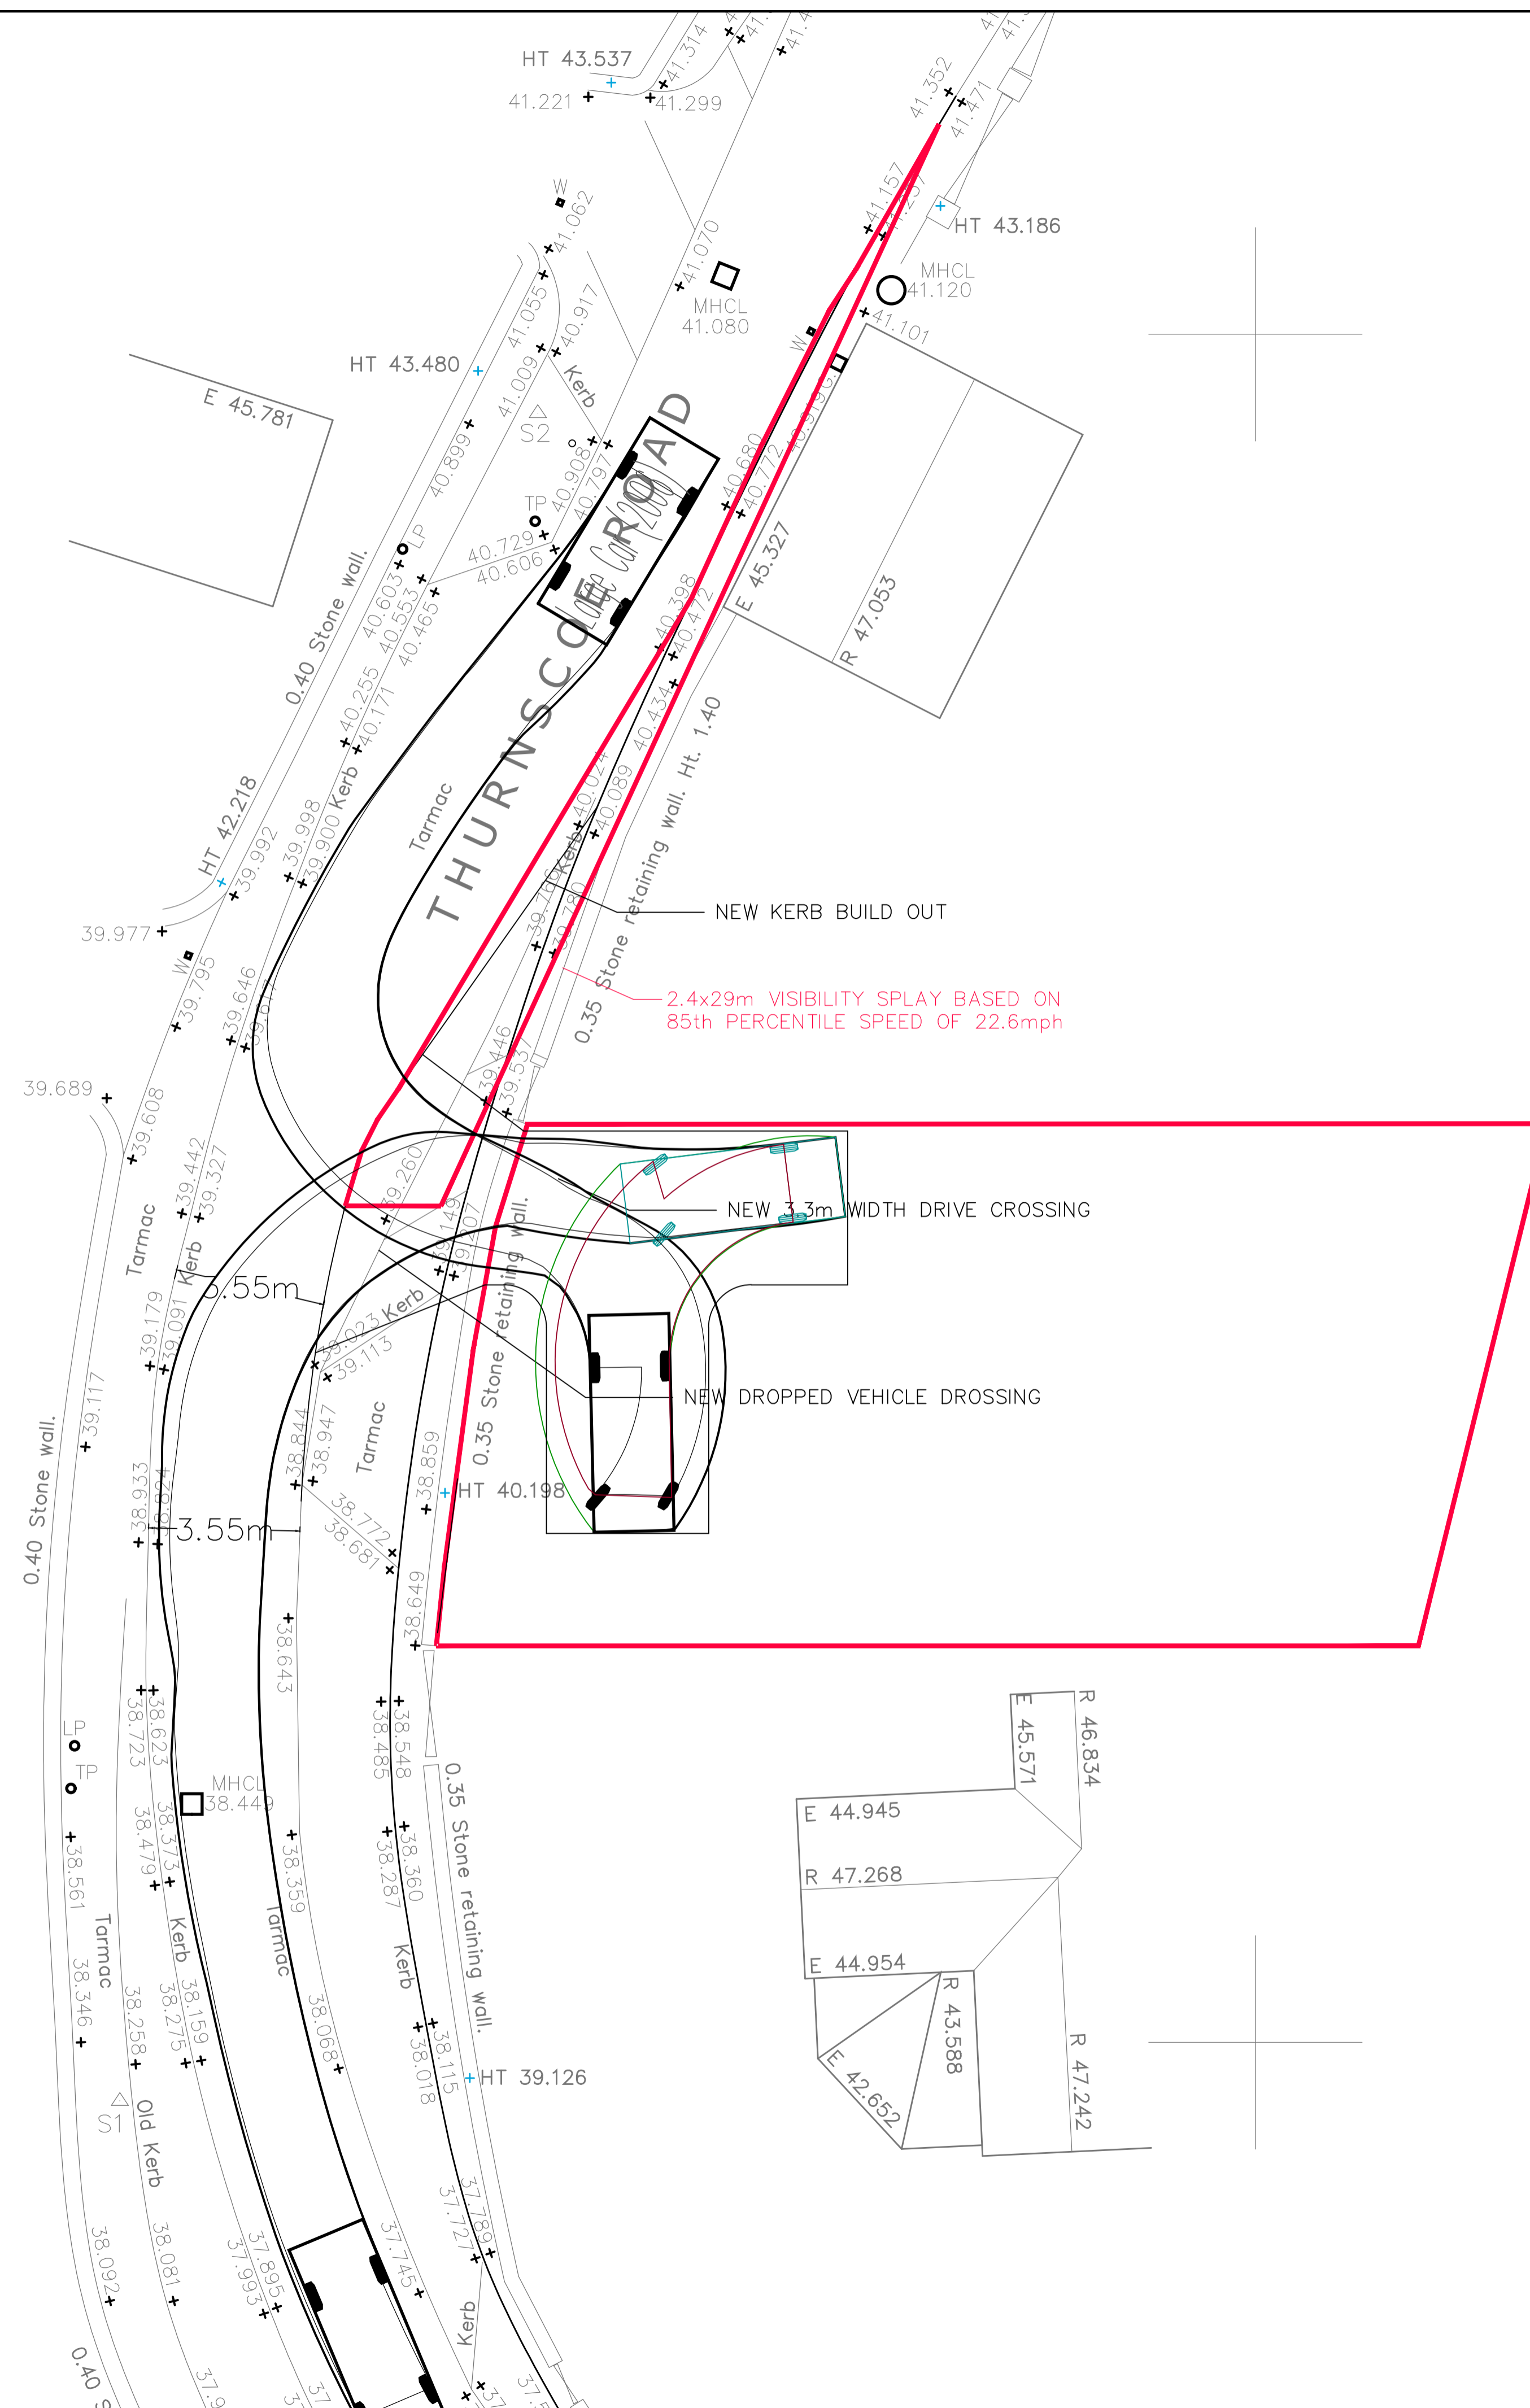

This drawing is copyright of DART Engineers Ltd and must not be copied or reproduced in any way without written consent.

DO NOT SCALE OFF THIS DRAWING

Status			
No.	Revision	Date	Drwn



CONTACT e: andy@dart-engineers.com
 e: robt@dart-engineers.com
 m: 07725281902
 w: www.dart-engineers.com

CLIENT MR L SWIFT

PROJECT THURNSCOE ROAD,
 BOLTON UPON DEARNE

DRAWING TITLE PROPOSED SITE ACCESS TRACKING

Drawn	AD	Chkd	RT	Date	August 2024	Scale	1:100
Sheet Size	A1	Drawing No.	24401-DR-C-0101	Revision	P1		