
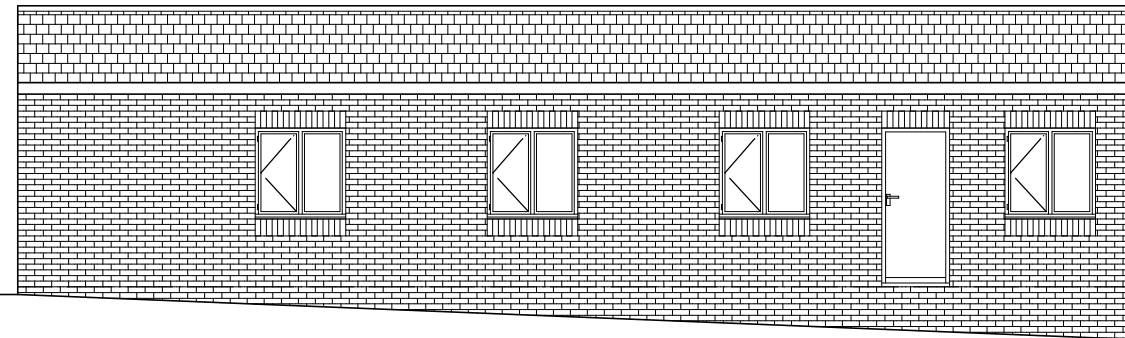
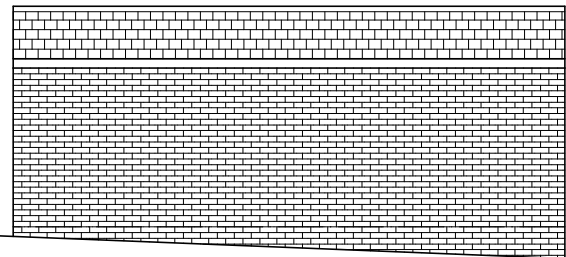


ROOF - concrete interlocking tiles  
 WALLS - brick with brick cills & heads  
 WINDOWS & DOORS - white Upvc

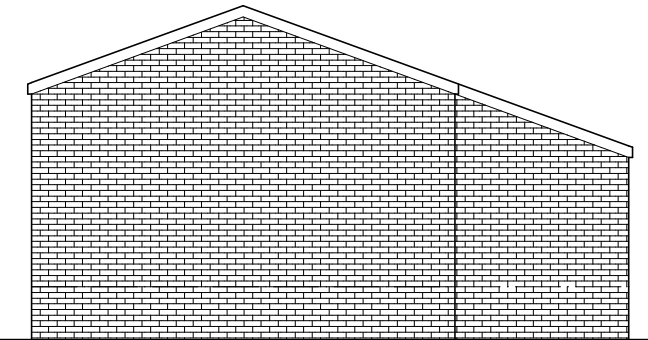



SIDE ELEVATION (facing footpath)

FRONT ELEVATION (facing footpath)

PROPOSED RE-BUILD OF  
 EXISTING HALL  
 OFF BEACON CLOSE  
 SILKSTONE COMMON

PLANS & ELEVATIONS

1:100@A3 SEPT.13

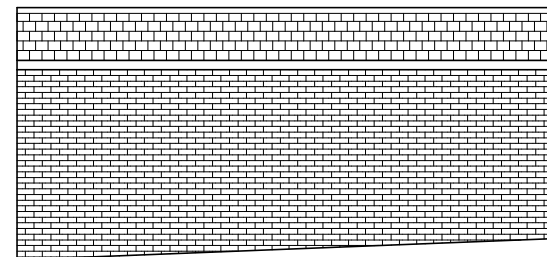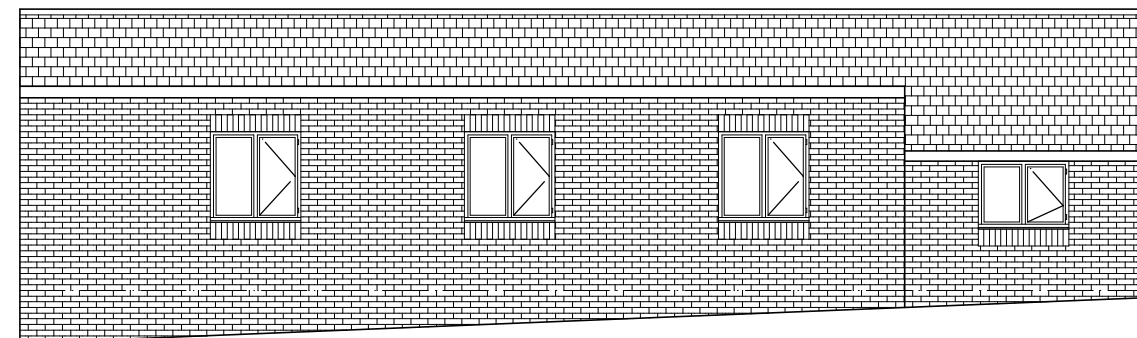

REAR ELEVATION (facing beacon close)

Peter Thompson

"Linwood"  
 Barnsley Road  
 Dodworth

t&f. 01226 201391

Barnsley S75 3JR m. 07973251730

e-mail peter-thompson@hotmail.co.uk

