

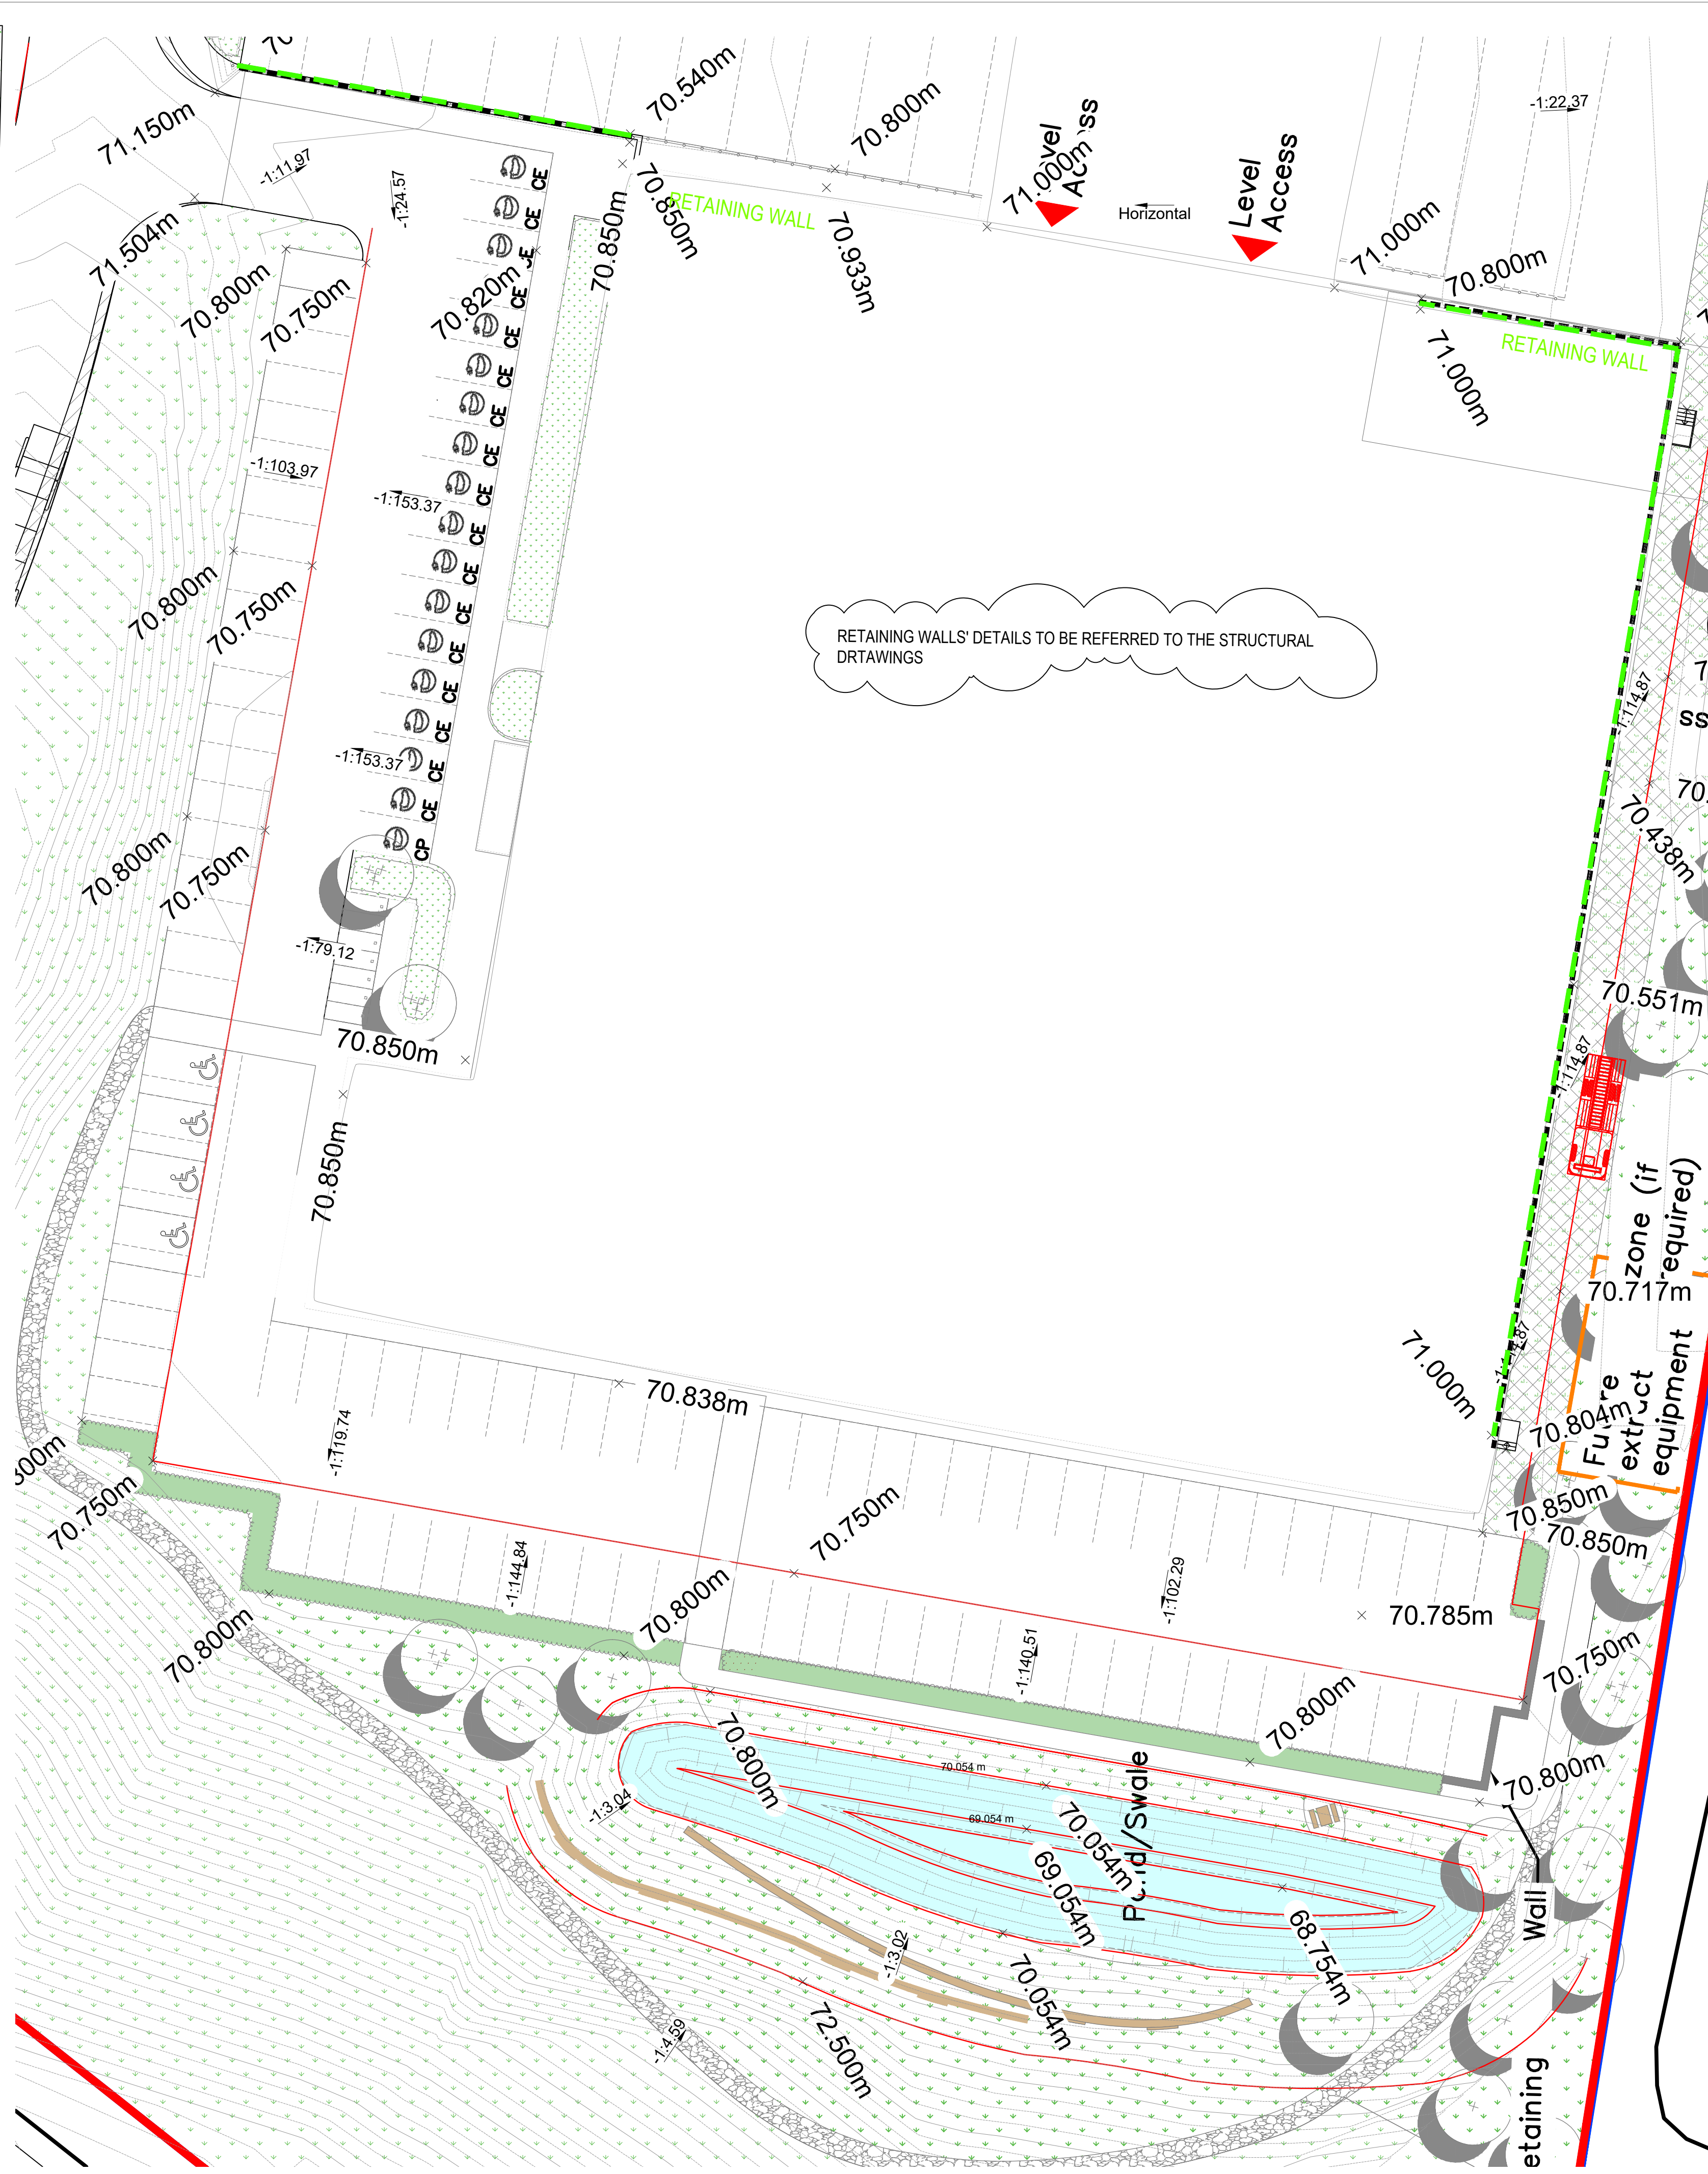


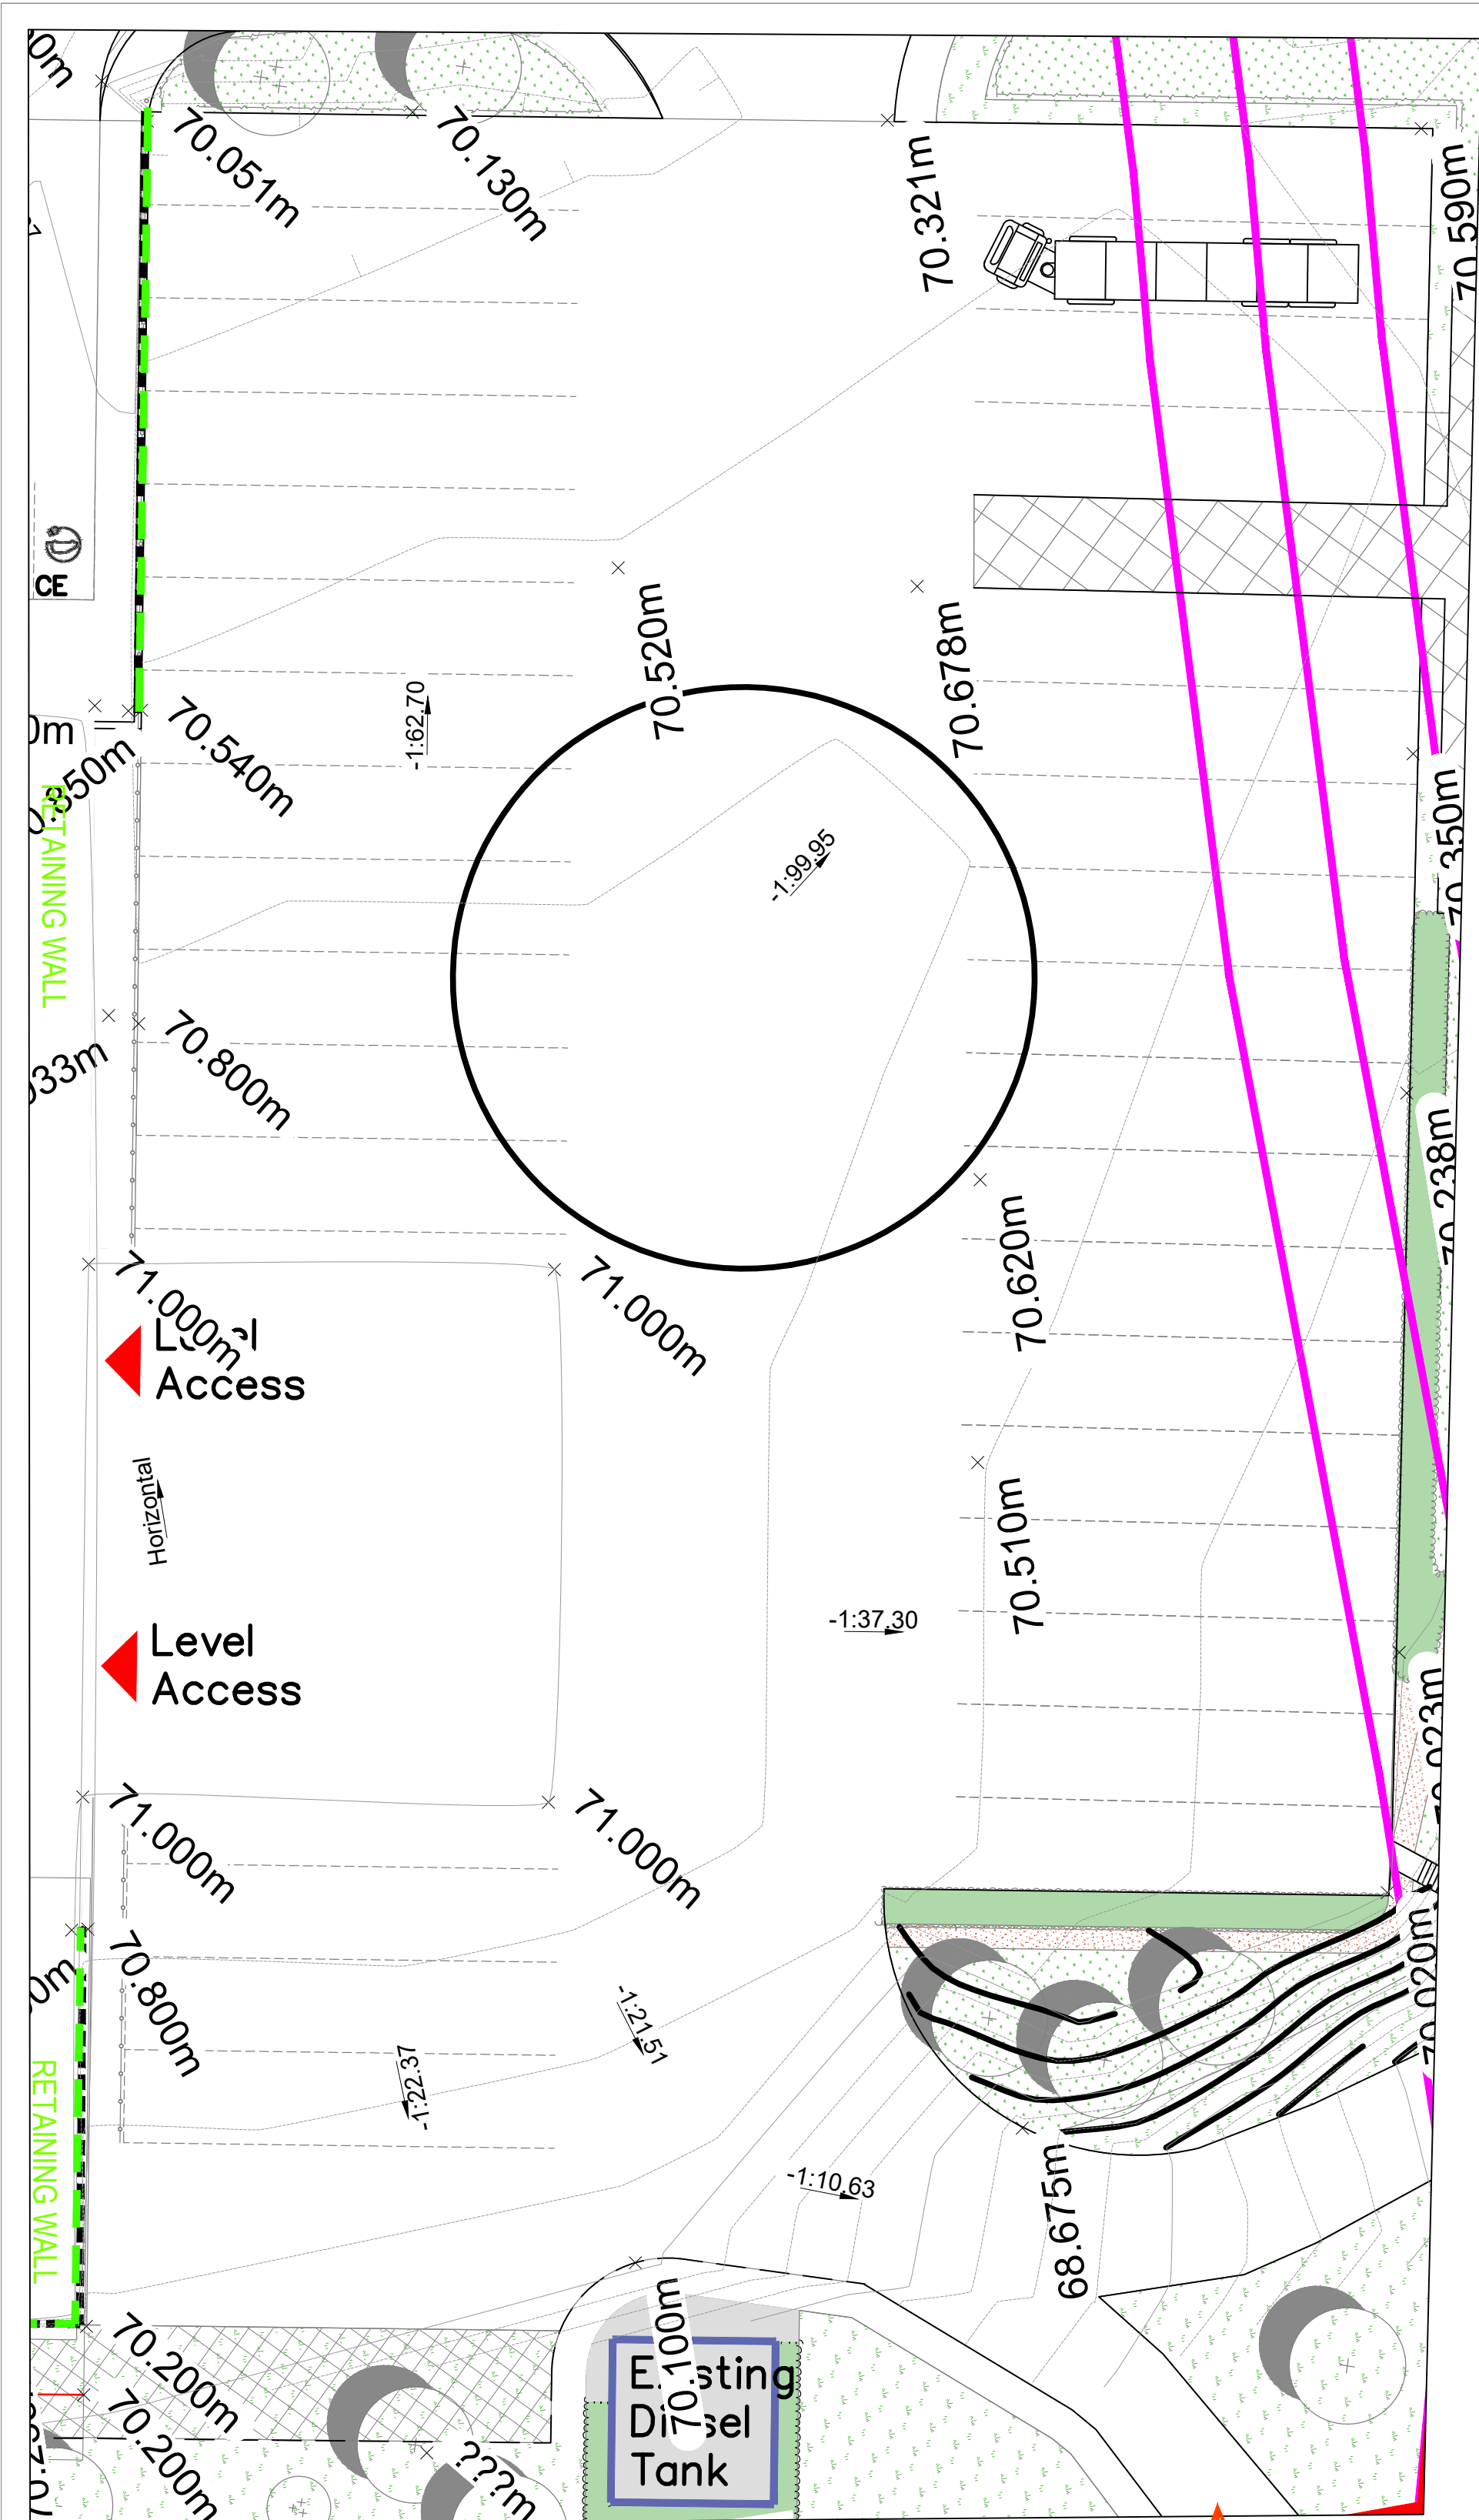

- NOTES:
- THESE NOTES ARE INTENDED TO AUGMENT DRAWINGS AND SPECIFICATIONS. WHERE CONFLICT OF REQUIREMENTS EXIST THE ORDER OF PRECEDENCE SHALL BE AS SHOWN IN THE SPECIFICATION. OTHERWISE THE STRICTEST PROVISION SHALL GOVERN.
 - THIS DRAWING IS TO BE READ IN CONJUNCTION WITH ALL OTHER RELEVANT ENGINEERS AND ARCHITECTS DRAWINGS.
 - DRAWINGS NOT TO BE SCALED. ALL DIMENSIONS TO BE CHECKED ON SITE BY THE CONTRACTOR. ANY DISCREPANCIES TO BE NOTIFIED TO THE ENGINEER AND FURTHER INSTRUCTIONS OBTAINED BEFORE WORK IS COMMENCED.
 - THE STRUCTURE IS DESIGNED TO BE SELF-SUPPORTING AND STABLE AFTER THE BUILDING IS FULLY COMPLETED. IT IS THE CONTRACTORS SOLE RESPONSIBILITY TO DETERMINE THE ERECTION PROCEDURE AND SEQUENCE AND ENSURE THAT THE BUILDING AND ITS COMPONENTS ARE SAFE DURING ERECTION. THIS INCLUDES THE ADDITION OF WHATEVER TEMPORARY BRACING, GUYS OR TIE-DOWNS WHICH MAY BE NECESSARY. SUCH MATERIAL REMAINING THE PROPERTY OF THE CONTRACTOR ON COMPLETION, AND FOR ENSURING THAT THE WORKS AND ANY ADJACENT PROPERTIES ARE SAFE IN THE TEMPORARY CONDITION.

LEGEND	
—	DEVELOPMENT BOUNDARY
- - -	PROPOSED RETAINING WALLS
× 0.000m	PROPOSED FINISHED LEVELS

P2	UPDATED TO THE EXACT LOCATION OF RETAINING WALLS	12.10.23	MM	KH	KH
P1	FIRST ISSUE	22.09.23	MM	KH	KH
Rev	Description	Date	By	Chk	App

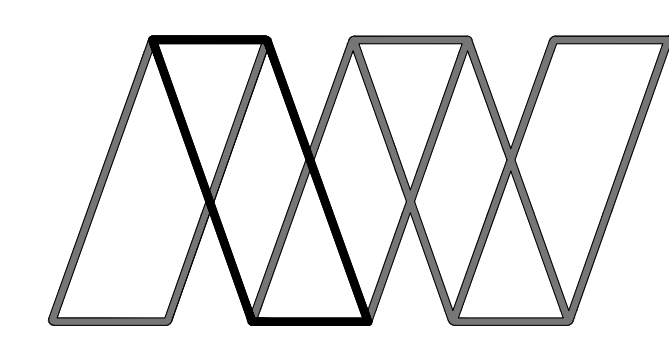

Alan Wood & Partners

Hull Office 341 Beverley Road Hull HU5 1LD	Consulting Civil & Structural Engineers Project Managers Building Surveyors
T. 01482 442138 www.alanwood.co.uk	Leeds T. 01135 311098 Lincoln T. 01522 300210 Scarborough T. 01723 865484 Sheffield T. 01142 440077 York T. 01904 611594

Project:	BIRTHWAITE BUSINESS PARK				
Client:	PREMDOR CROSBY LTD				
Drawing:	PROPOSED FINIHED LEVELS- UNIT B				
Role:	CIVIL ENGINEER				
Drawing Status:	FOR INFORMATION			Suitability Code:	-
Job. no.	49145	Scale@ A1:	1:250	Rev	P2
Project	Originator	Zone	Level	Type	Role
BBP- AWP	- XX	- XX	- DR	- C	- 3501