




Front Elevation
1 : 50



Side Elevation 1
1 : 50



Back Elevation
1 : 50

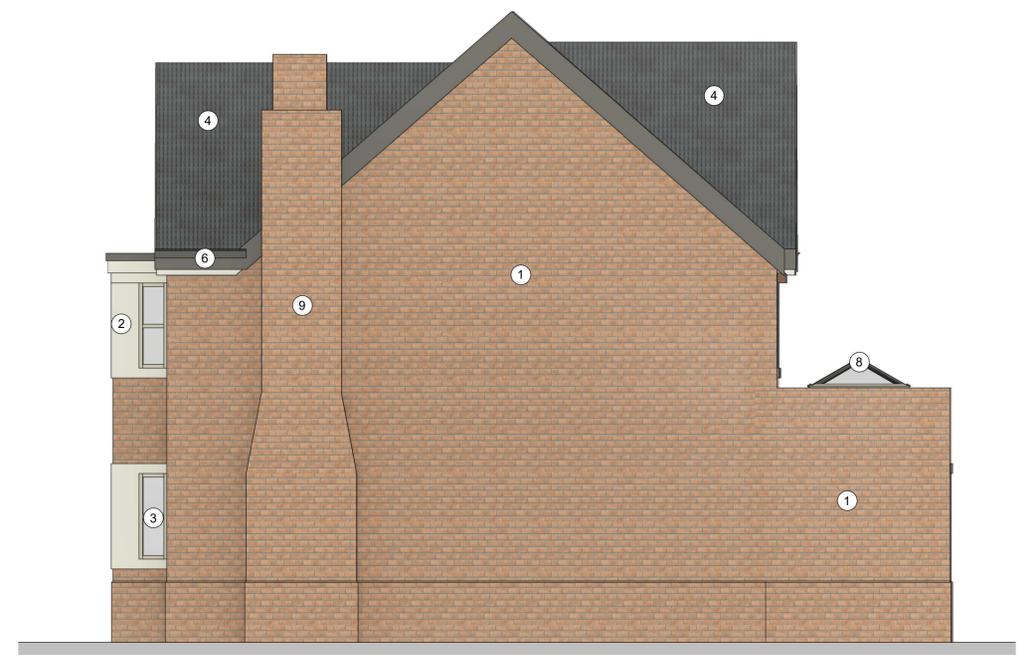

Side Elevation 2
1 : 50

- LEGEND**
- 01 Clay Facing Brickwork
 - 02 Stone Surrounds
 - 03 Cream Windows
 - 04 Natural Slate or Fibre Cement Slate (TBC)
 - 05 PPC Aluminium Bi-fold System
 - 06 Black Gutters, Facias & Rainwater Goods
 - 07 Timber Doorset
 - 08 PPC Aluminium Rooflight
 - 09 Clay Facing Brickwork Chimney
 - 10 Brickwork Detailing
 - 11 PPC Glazed Garage Door (Matching Windows)



Client: Johnstone Construction Management
 Project: The Laurels Development
 K & Millar Project Ref: 0100

Drawing Title:
PLOT 1 GA ELEVATIONS

Drawing Number:

0100	K&M	01	ZZ	D	A	0113
Project Code	Originator	Volume	Level	File Type	Role	Number
Status: S1	Subsity Description: Review & Comment	Revision Description: PRELIMINARY	Revision: 2			