


UPPER GROUND FLOOR

SCALE BAR

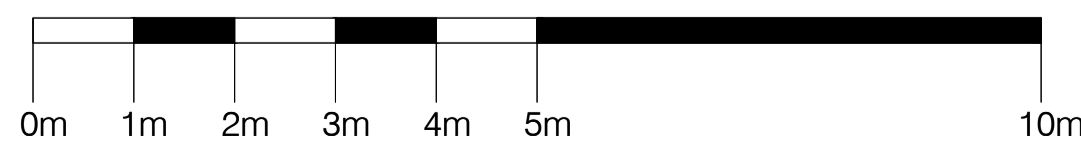

P02 CYCLE PARKING ADDED TO REAR OF PAVILION | JW 09/06/2025  
 P01 PRELIMINARY DRAWING ISSUE | BY AXIS 27/02/2025  
 FILE X:\27845\_CoalDrops\Drawing\CAD 27845\_A(02)XX.dwg TAB | A(02)04 Last Printed 06.09.2025 17:30:35



Talbot Chambers 2-6 North Church Street Sheffield S1 2DH  
 tel: +44(0)114 2490944 fax: +44(0)114 2490966 www.axis-architecture.com

Coal Drops  
 Land at St Mary's Street  
 Penistone  
 Fairbank Investments Ltd

Proposed Coal Drops  
 Upper Ground Floor

A1 Scale	A3 Scale	Date	Drawn By	Revision
1:75	1:150	FEB 25	A X I S	

Drawing Number  
**27845 A(02) 04 P02**

**PLANNING**  
 © COPYRIGHT EXISTS ON ALL DESIGN AND INFORMATION SHOWN  
 DO NOT SCALE for manufacture. Verify all dimensions prior to construction