


- KEY**
- Ref. 3 TREE REFERENCE
 - Ref. G1 GROUP REFERENCE
 - Ref. H1 HEDGE REFERENCE
 - TREE TO BE RETAINED
 - TREE TO BE FELLED BECAUSE OF CONDITION
 - TREE TO BE FELLED TO ACCOMMODATE DEVELOPMENT
 - PERMEABLE NON-DIG HARDSTANDING CONSTRUCTION (Refer to arboricultural method statement for details)
 - CONSTRUCTION EXCLUSION ZONE FENCING Refer to detail below
 - ROOT PROTECTION AREA (RPA) Minimum area around a tree deemed to contain sufficient roots and rooting volume to maintain the tree's viability, and where the protection of the roots and soil structure is treated as a priority
 - # DENOTES TREE POSITION PLOTTED DURING TREE SURVEY USING GLOBAL NAVIGATION SATELLITE SYSTEM (GNSS) FOR TREES NOT SHOWN ON THE TOPOGRAPHICAL SURVEY OR ESTIMATED USING DISTANCE FROM KNOWN TOPOGRAPHICAL SURVEY FEATURES
 - (TPO) DENOTES TREE PROTECTED BY TREE PRESERVATION ORDER
 - SIMPLIFIED SHADOW ARC (Projection based on midsummer at midday)

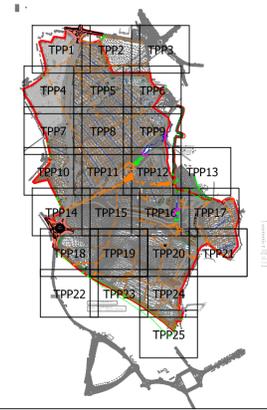

PRELIMINARY ISSUE

P01	PRELIMINARY FIRST ISSUE	17.06.2021	NR	GM	EJ
Rev	Description	Date	Dm /	Chk /	App
Document Control					

Issuing Office:
Tetra Tech Leicester
 Executive Park, Avalon Way, Anstey, Leicester, United Kingdom, LE7 7GR
 Tel: +44 (0)11 6234 8000
 www.tetrateteurope.com



Client: **STRATA STERLING BARNSELY WEST LIMITED**

Project Name: **BARNSELY WEST**

PRELIMINARY TREE PROTECTION PLAN

TTE Project Number	Drawn By	Date	Checked By	Date	Approved By	Date	Scale	@ A1	Suitability
8028734	NR	Jun '21	GM	Jun '21	EJ	Jun '21	1:500		S3
Client Project Number	Originator	Volume/Sheet	Level/Location	Type/Code	Rate	Number			Revision
PRJ01	- TTE	- 00	- ZZ	- DR	- S	- TPP19			P01